




Proposed Rear Elevation (Section A - A)



Proposed Elevation

(Section B - B)

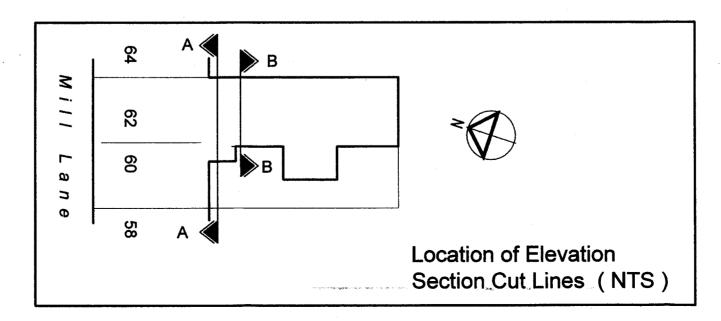

Proposed Rear Elevation

B 08/02/2011 tdo line of adjacent out buildings add Rev: A 06/01/2011 tdo Mansard set back

Drawing Title: Proposed Rear Elevations

Scale: 1:100@A3

Change of use and Roof Development

Location:

Drawing No:

60 - 62 Mill Lane London NW6 1NJ 4070 08 C

Date: October 2010

STUART HENLEY & PARTNERS

Chartered Surveyors & Planning Consultants

2a Wrotham Business Park Hadley, Barnet Herts EN5 4SB

t: 020 8275 1080

f: 0800 007 3003

e: info@planningconsent.com w: www.planningconsent.com

Copyright and design right held by Stuart Henley & Partners Ltd. No unauthorised reproduction permitted.