


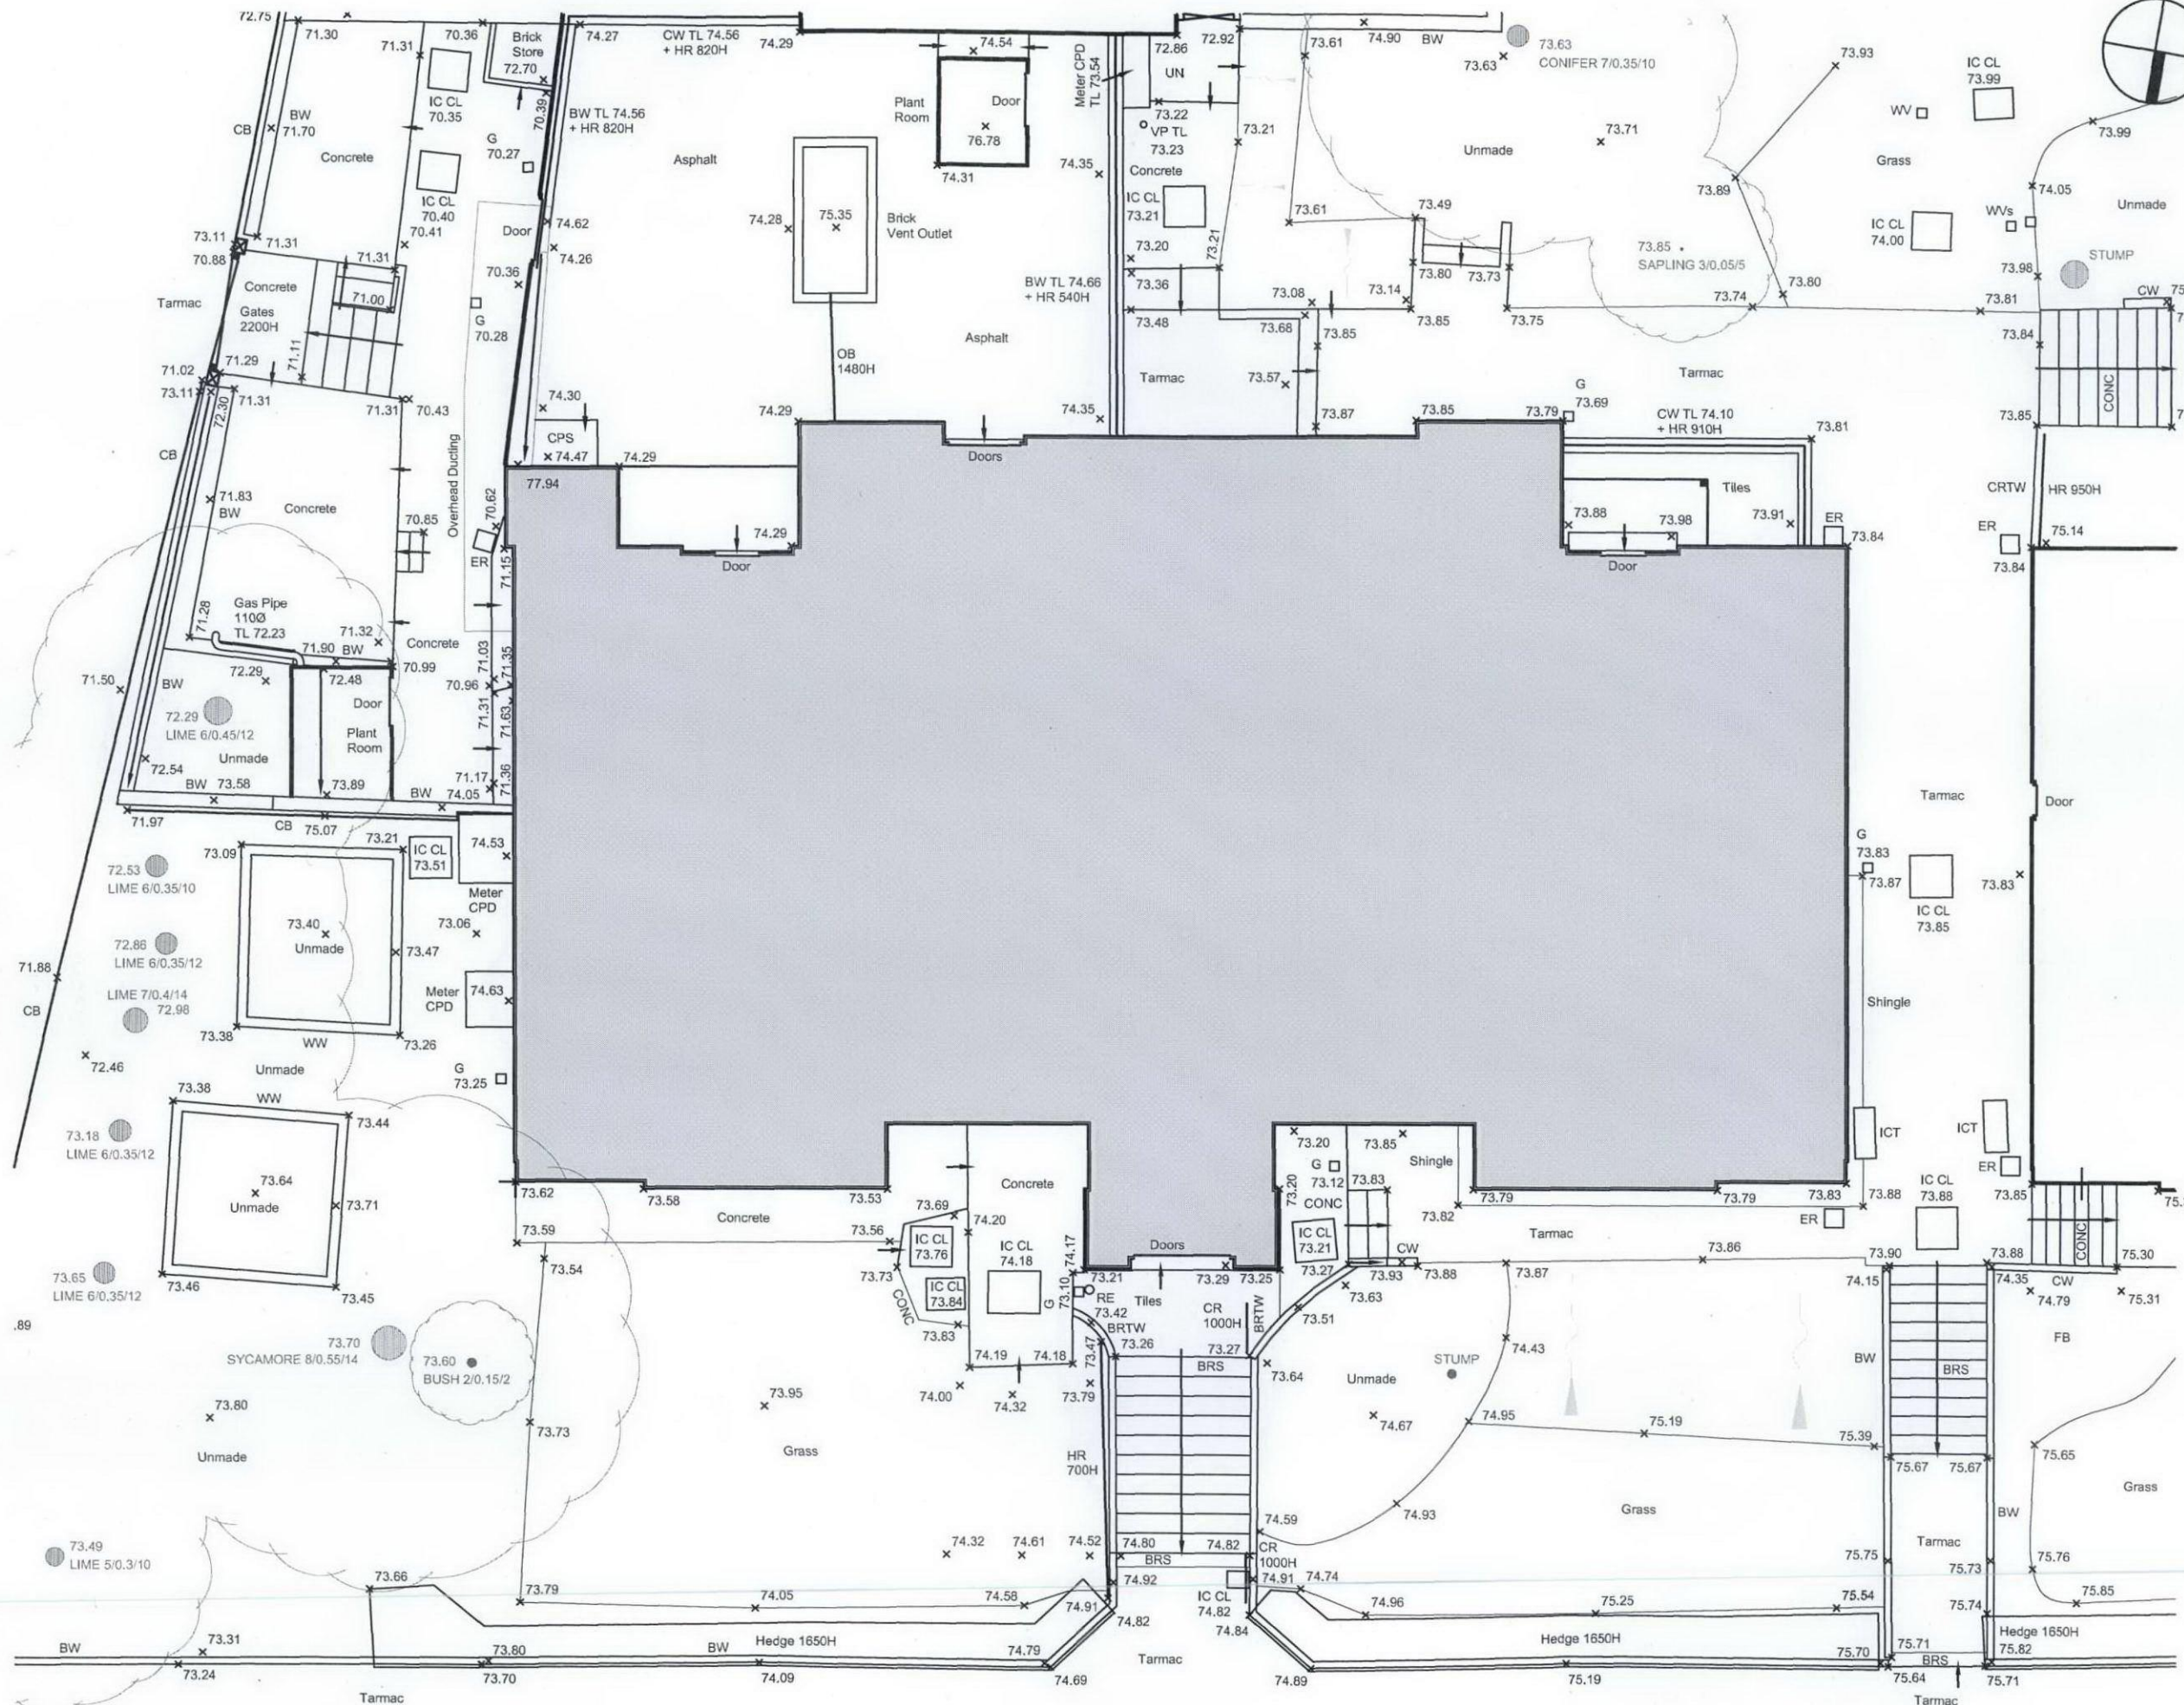

NOTES
 CONTRACTORS MUST VERIFY ALL DIMENSIONS ON SITE BEFORE COMMENCING ANY WORK ON SHOP DRAWINGS
 DO NOT SCALE FROM THIS DRAWING
 MCBAINS COOPER CONSULTING LTD COPYRIGHT

Note:
 This drawing is based on the measured survey drawings, Nos: 3171-1 of Alan Rhodes Associates
 These are preliminary layouts for discussion purposes only.

PLANNING			
B	ISSUED FOR PLANNING	16.09.11	PS
A	ISSUED FOR INFORMATION	06.09.11	PS
REV	AMENDMENT	DATE	CHKD

MCBAINS COOPER
 MCBAINS COOPER CONSULTING LTD.
 120 OLD BROAD STREET LONDON EC2N 1AR
 TELEPHONE: 020 7766 7900 FACSIMILE: 020 7766 7999

CLIENT
 LONDON BOROUGH OF CAMDEN
 PROJECT
 85 - 112 MAKEPEACE MANSIONS
 PHASE-2; BLOCK - 4
 DRAWING TITLE
 EXISTING SITE PLAN

ARCHITECTURE
 SCALE 1:100 @ A3
 DRAWN BY PS
 CHECKED PS
 DATE MAR 2011
 DRAWING NUMBER 54147-AR-BL4-101
 REVISION A