


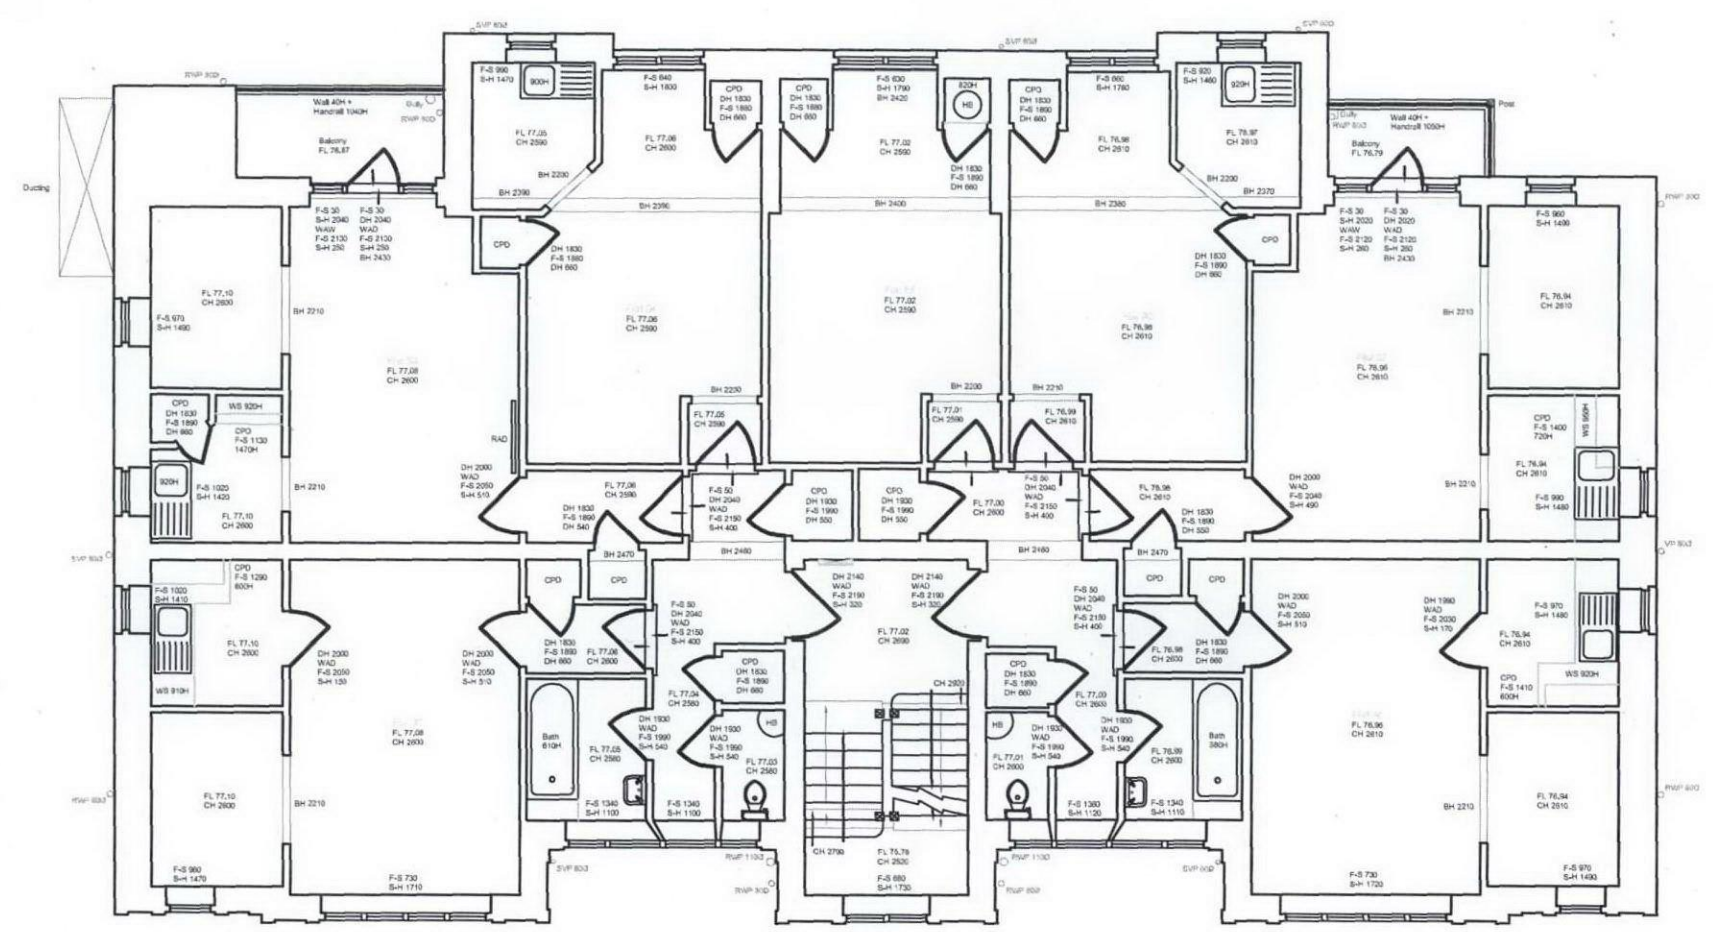

NOTES
CONTRACTORS MUST VERIFY ALL DIMENSIONS ON SITE BEFORE COMMENCING ANY WORK ON SHOP DRAWINGS
DO NOT SCALE FROM THIS DRAWING
MCBAINS COOPER CONSULTING LTD COPYRIGHT

Note:
This drawing is based on the measured survey drawings, Nos: 3171-3 of Alan Rhodes Associates
These are preliminary layouts for discussion purposes only.



ISSUED FOR PLANNING	16.09.11	PS
ISSUED FOR INFORMATION	08.06.11	PS
REV	AMENDMENT	DATE
PLANNING		

MCBAINS COOPER
MCBAINS COOPER CONSULTING LTD.
120 OLD BROAD STREET LONDON EC2N 1AR
TELEPHONE: 020 7786 7900 FACSIMILE: 020 7786 7999

CLIENT
LONDON BOROUGH OF CAMDEN

PROJECT
85 - 112 MAKEPEACE MANSIONS
PHASE-2; BLOCK - 4

DRAWING TITLE
EXISTING FIRST FLOOR PLAN

ARCHITECTURE			
SCALE	DRAWN BY	CHECKED	DATE
1:100 @ A3		PS	JAN 2011
DRAWING NUMBER	REVISION		
54147-AR-BL4-111	A		