


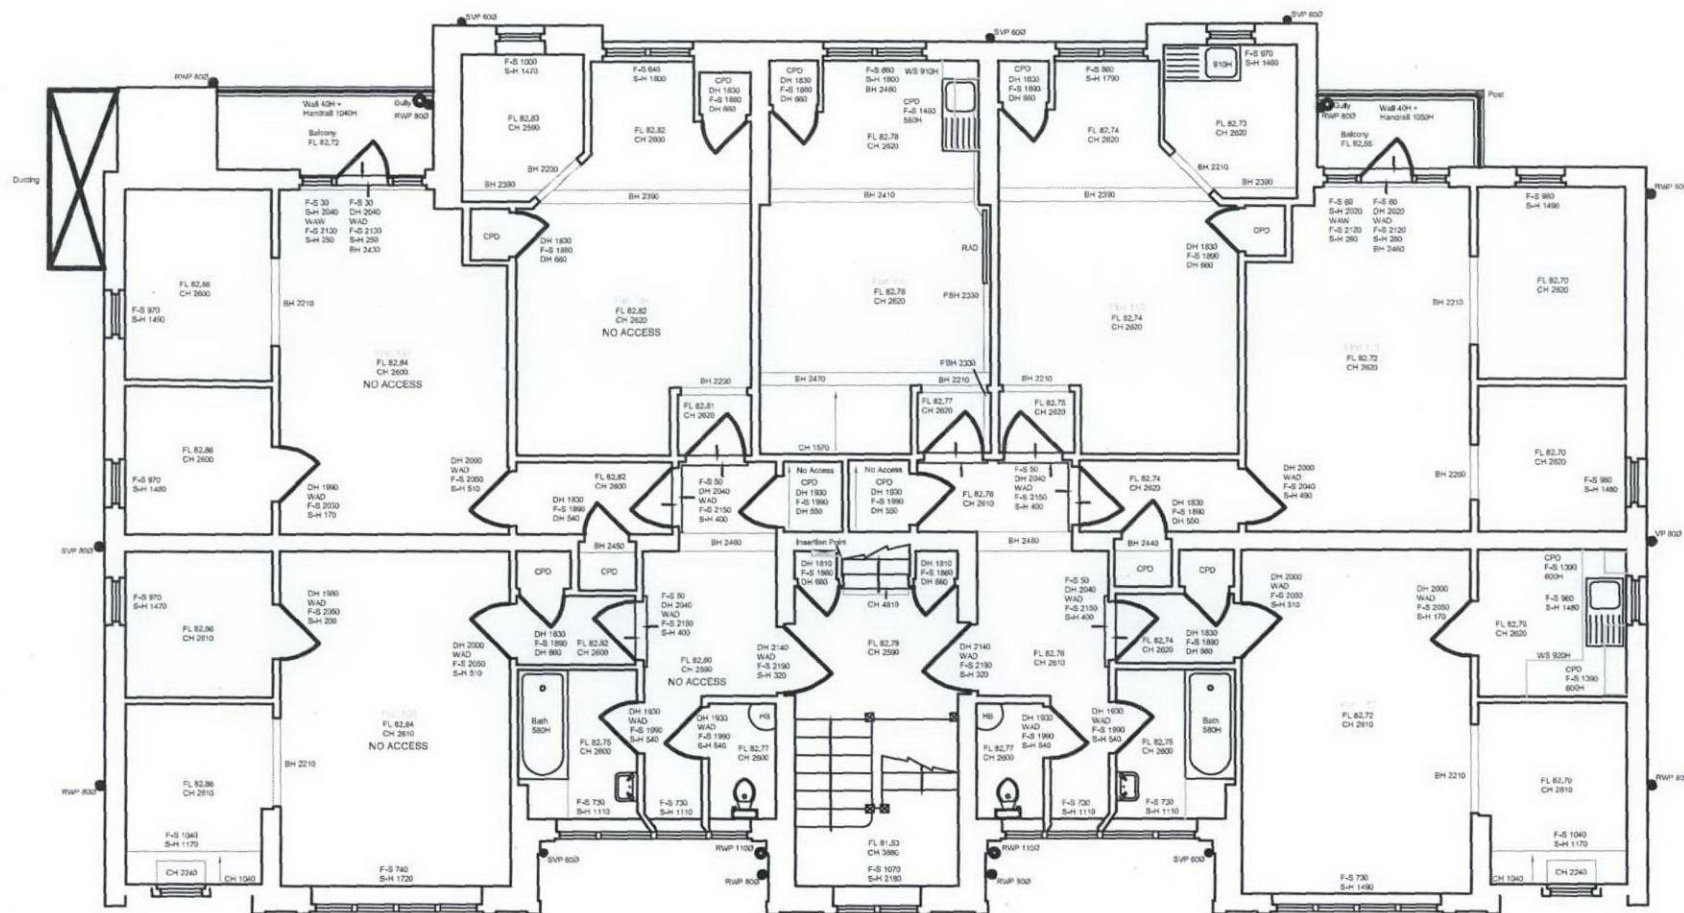

NOTES
CONTRACTORS MUST VERIFY ALL DIMENSIONS ON SITE BEFORE
COMMENCING ANY WORK ON SHOP DRAWINGS
DO NOT SCALE FROM THIS DRAWING
MCBAINS COOPER CONSULTING LTD COPYRIGHT

Note:
This drawing is based on the measured survey
drawings, Nos: 3171-5 of Alan Rhodes Associates
These are preliminary layouts for discussion
purposes only.

A	ISSUED FOR PLANNING	16.09.11	PS
I	ISSUED FOR INFORMATION	08.09.11	PS
REV	AMENDMENT	DATE	CHD
PLANNING			



MCBAINS COOPER CONSULTING LTD.
120 OLD BROAD STREET LONDON EC2N 1AR
TELEPHONE: 020 7786 7900 FACSIMILE: 020 7786 7999

CLIENT
LONDON BOROUGH OF CAMDEN

PROJECT
85 - 112 MAKEPEACE MANSIONS
PHASE-2; BLOCK - 4

DRAWING TITLE
EXISTING THIRD FLOOR PLAN

ARCHITECTURE

SCALE DRAWN BY CHECKED DATE
1:100 @ A3 PS JAN 2011

DRAWING NUMBER	REVISION
54147-AR-BL4-113	A