


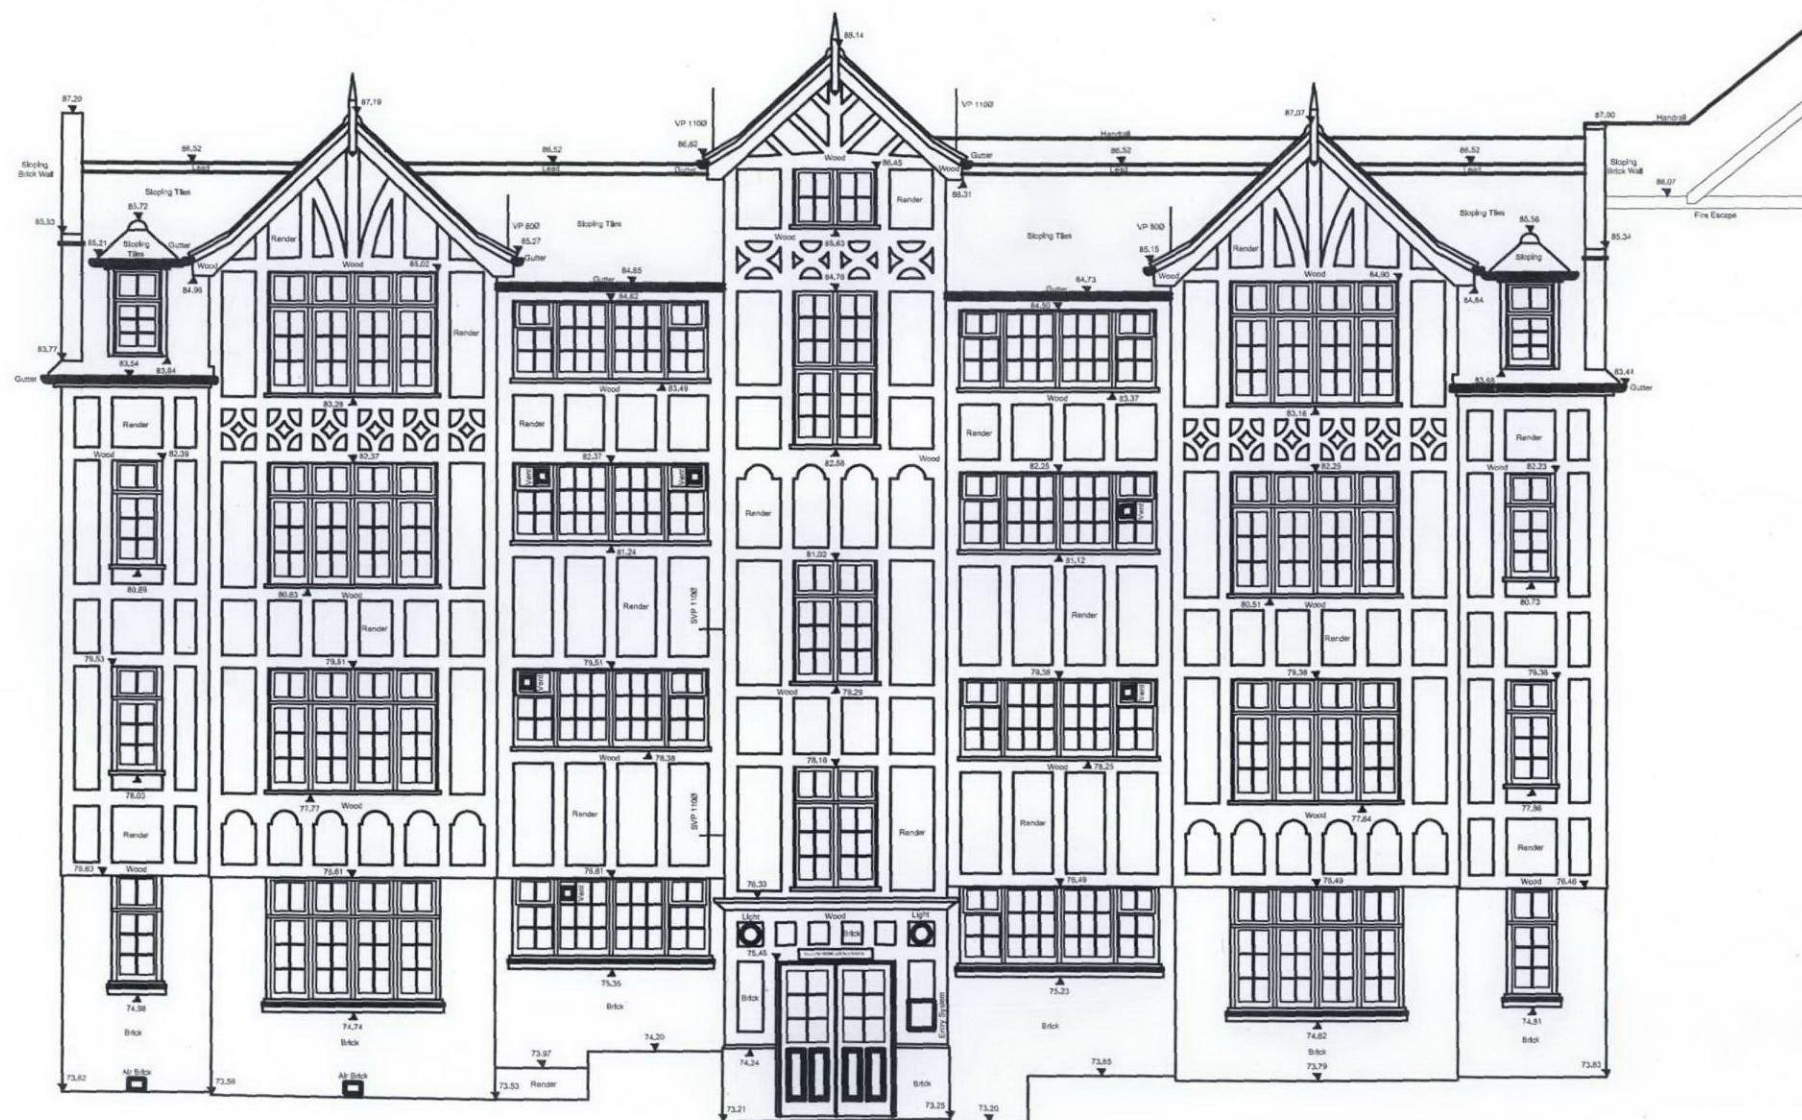

NOTES
CONTRACTORS MUST VERIFY ALL DIMENSIONS ON SITE BEFORE
COMMENCING ANY WORK ON SHOP DRAWINGS
DO NOT SCALE FROM THIS DRAWING
MGBAINS COOPER CONSULTING LTD COPYRIGHT

EXISTING SURVEY CARRIED OUT BY:-

ARA
ALAN RHODES ASSOCIATES
Land & Measured Building Surveyors
8 Hurlingham Studios
Ranelagh Gardens
London SW6 3PA
Tel : 020 7731 0304
Fax: 020 7731 0314
email : office@ara-survey.co.uk

**THE SURVEY
ASSOCIATION**
SEE DRAWING 3171-6

A	ISSUED FOR PLANNING	18.05.11	PS
REV	AMENDMENT	DATE	CHKD

PLANNING

MGBAINS COOPER

MGBAINS COOPER CONSULTING LTD.
120 OLD BROAD STREET LONDON EC2N 1AR
TELEPHONE: 020 7786 7900 FACSIMILE: 020 7786 7999

CLIENT
LONDON BOROUGH OF CAMDEN

PROJECT
85 - 112 MAKEPEACE MANSIONS
PHASE-2, BLOCK - 4

DRAWING TITLE
NORTH ELEVATION - EXISTING

ARCHITECTURE

SCALE	DRAWN BY	CHECKED	DATE
1:100 @ A3	JD	IC	JUN 2010

DRAWING NUMBER	REVISION
54147-AR-BL4-114	A