



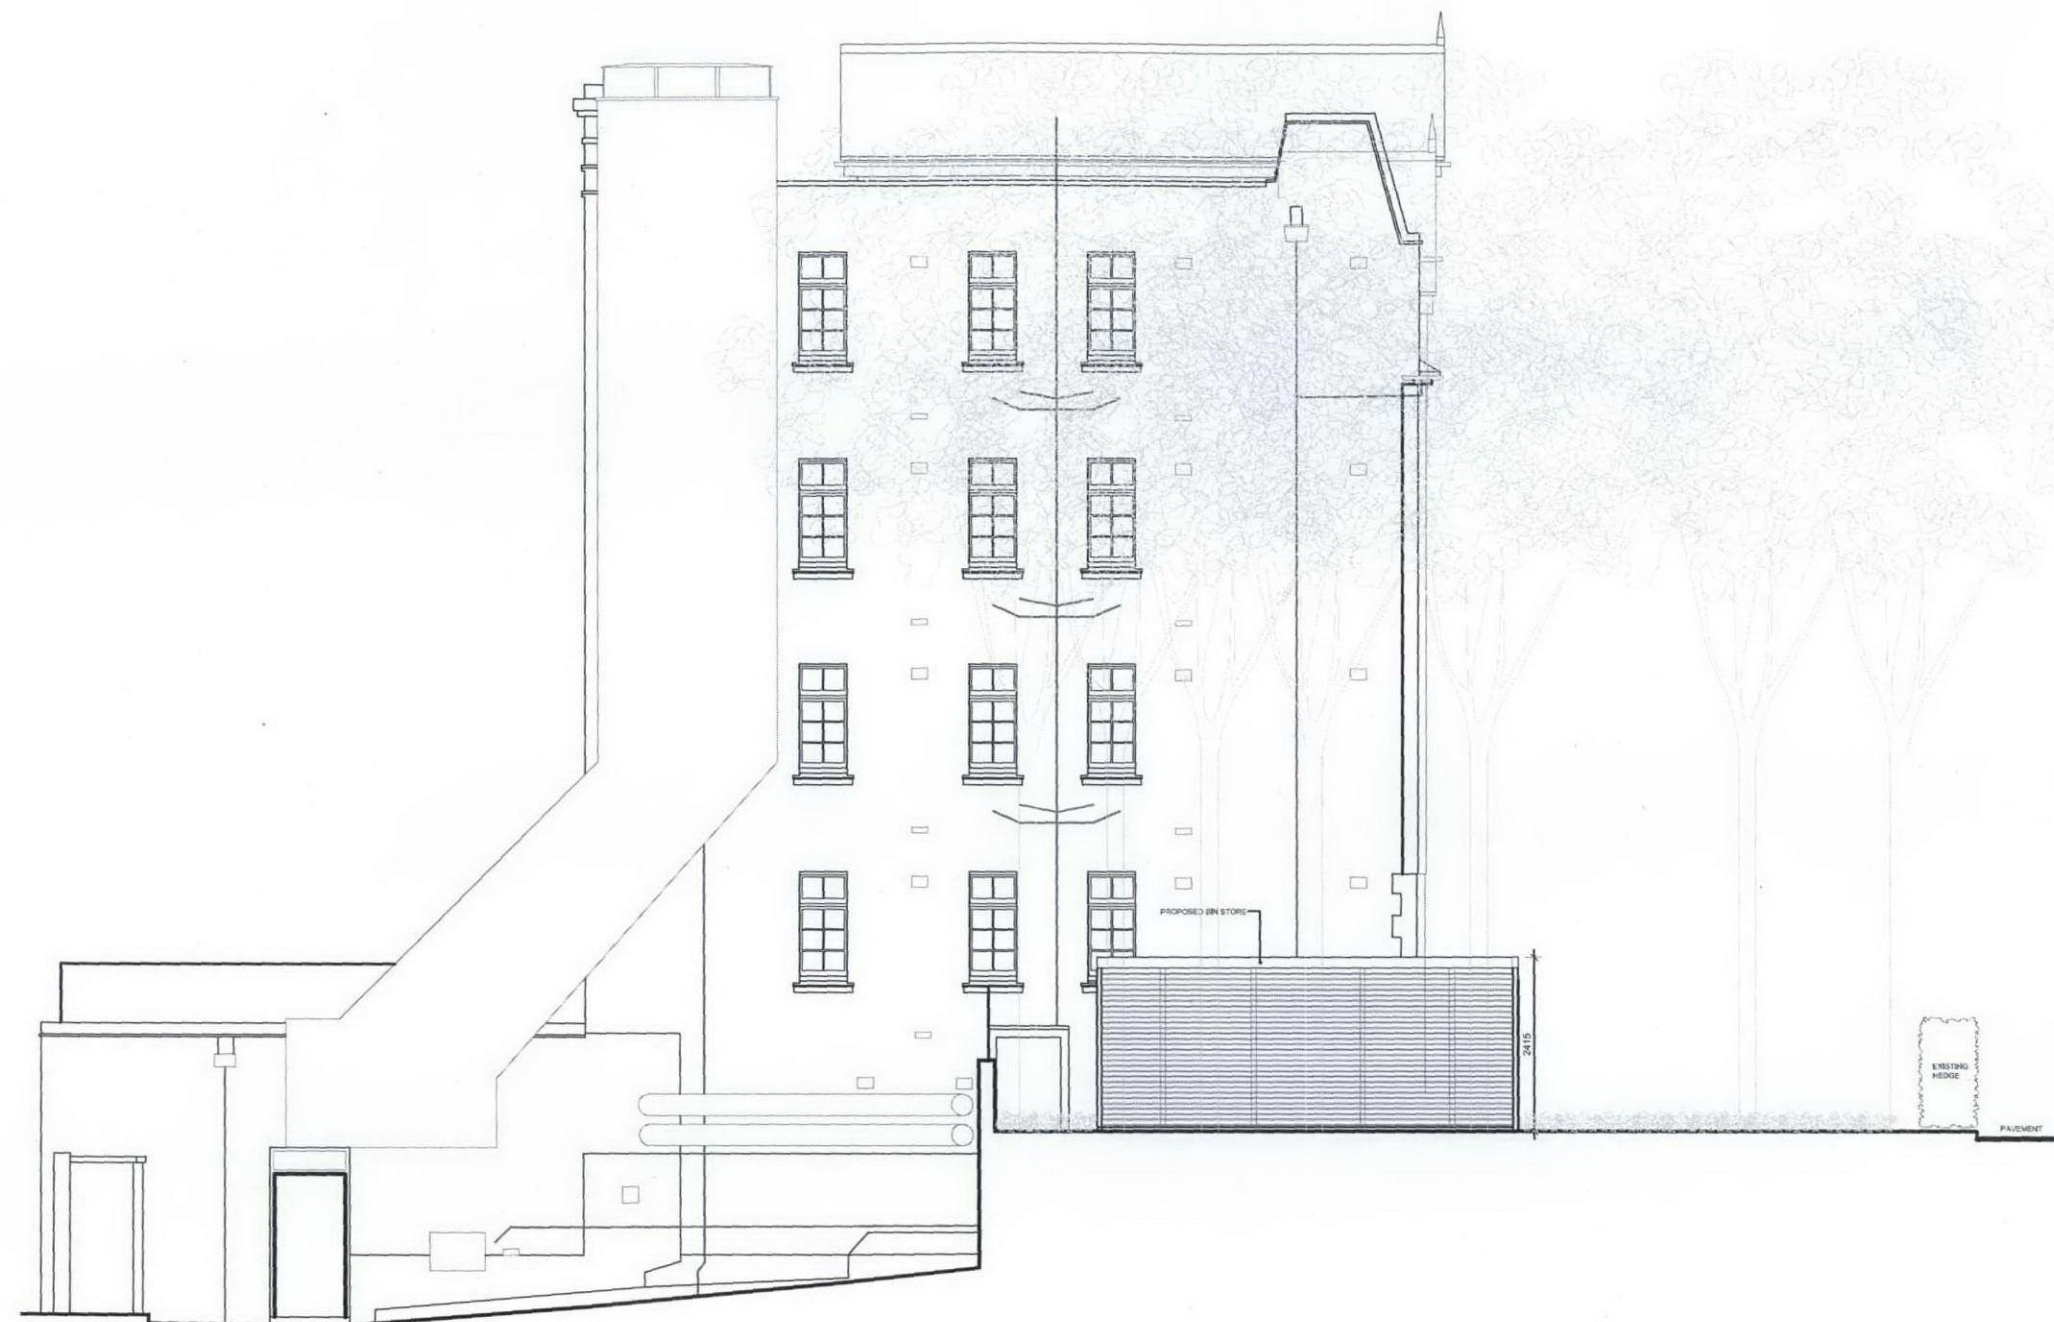

1 PROPOSED EAST ELEVATION
1:100

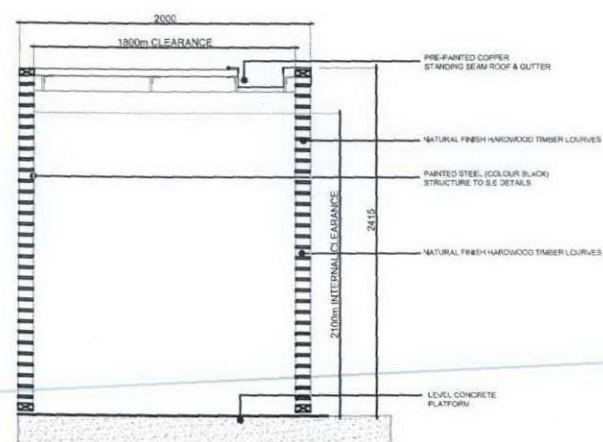

2 PROPOSED SECTION OF BIN STORE
1:50

NOTES
CONTRACTORS MUST VERIFY ALL DIMENSIONS ON SITE BEFORE COMMENCING ANY WORK ON SHOP DRAWINGS
DO NOT SCALE FROM THIS DRAWING
MCBAINS COOPER CONSULTING LTD COPYRIGHT

Note:
This drawing is based on the measured survey drawings, Nos: 3171-8 of Alan Rhodes Associates
For Proposed Plans Cycle/Bin Store refer to drawing 54147-AR-BL4-102.

A	ISSUED FOR PLANNING	16.09.11	PS
REV	AMENDMENT	DATE	CHKD

PLANNING

MCBAINS COOPER

MCBAINS COOPER CONSULTING LTD.
120 OLD BROAD STREET LONDON EC2N 1AR
TELEPHONE: 020 7766 7900 FACSIMILE: 020 7766 7999

CLIENT
LONDON BOROUGH OF CAMDEN

PROJECT
85 - 112 MAKEPEACE MANSIONS
PHASE-2; BLOCK - 4

DRAWING TITLE
PROPOSED EAST ELEVATION & PROPOSED
BIN STORE SECTION

ARCHITECTURE

SCALE	DRAWN BY	CHECKED	DATE
1:100 @ A3		PS	MAR 2011

DRAWING NUMBER	REVISION
54147-AR-BL4-127	A