



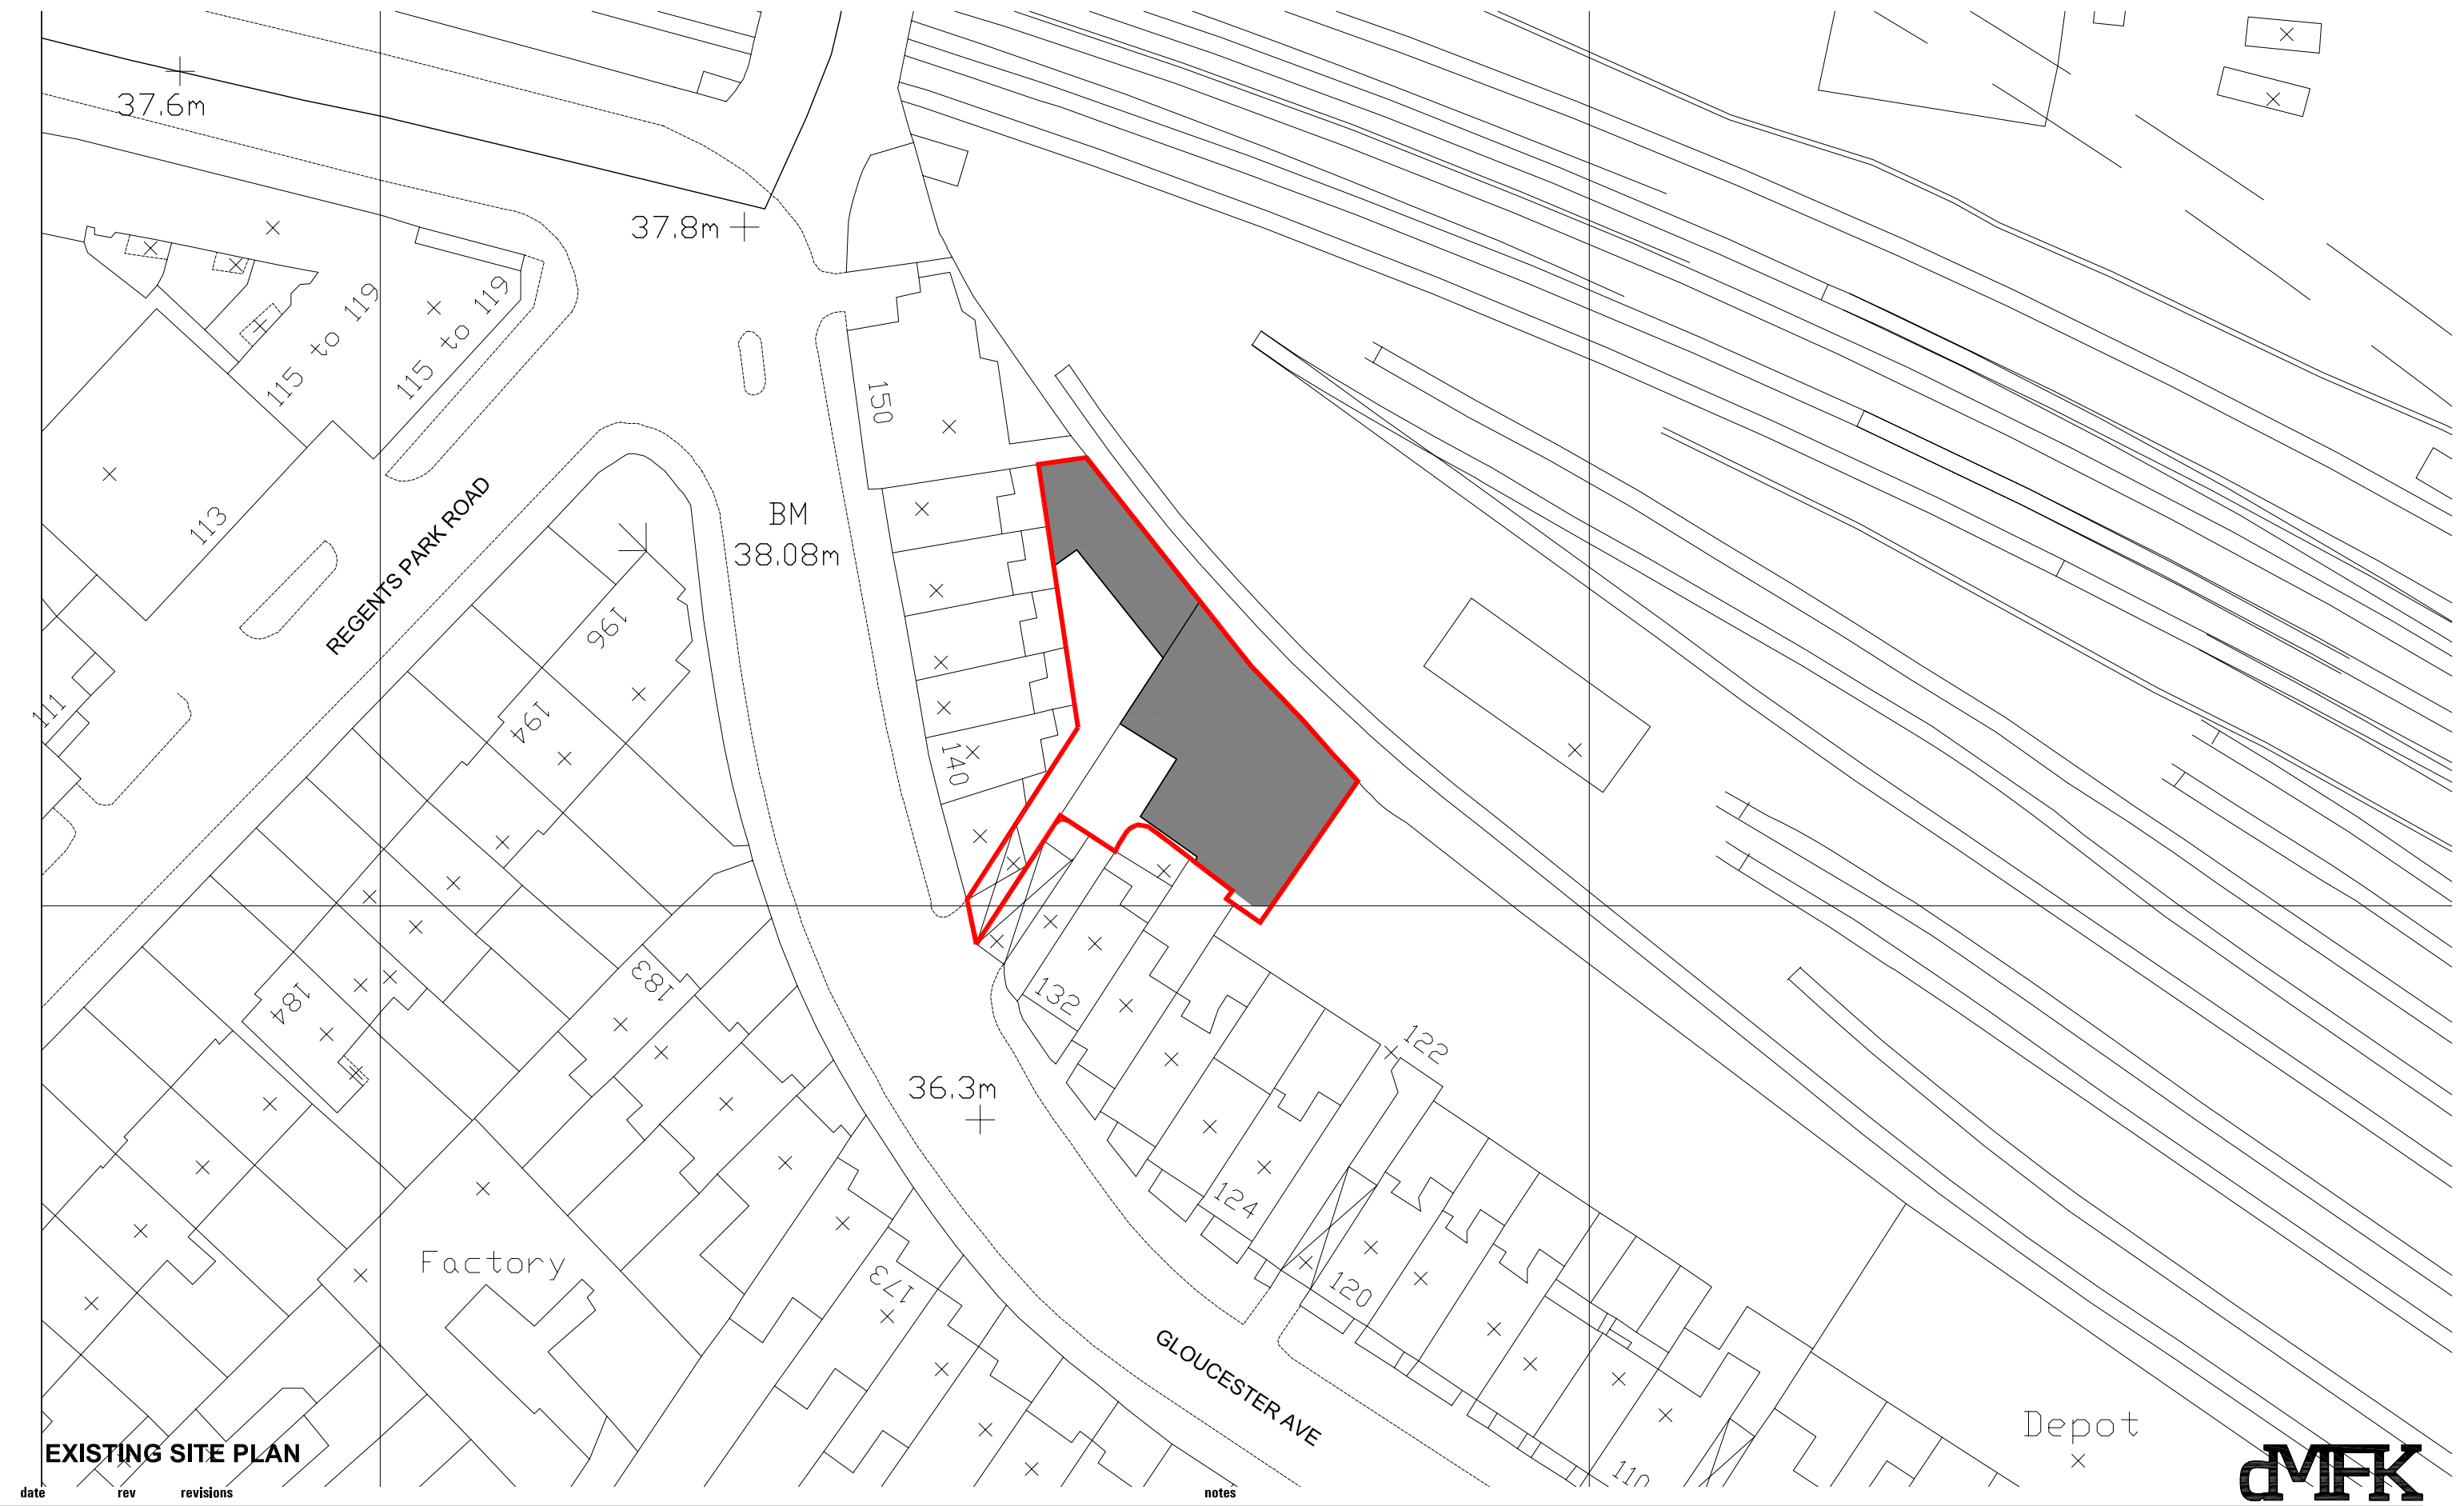

EXISTING SITE PLAN

date	rev	revisions
08.02.11	A	Issued for Outline Costing
24.03.11	B	pre application issue

notes

 

DMFK Architects Ltd take no responsibility for dimensions obtained by scaling from this drawing. If no dimension is shown the recipient must ascertain the dimension specifically from the architect or by site measurement and may not rely on the drawing. Supply of the drawing in digital form is solely for convenience and no reliance may be placed on any data in digital form. All data must be checked against hard copy. This drawing is issued for design intent only and should not be used for construction unless stated.

copyright
This drawing is the property of dMFK Architects Ltd. No disclosure or copy of it may be made without the written permission of dMFK Architects Ltd.



DE METZ FORBES KNIGHT ARCHITECTS				
the old library 119 cholmley gardens london nw6 1aa t 020 7435 1144 f 020 7435 0884 mail info@dmfk.co.uk				
project	drawing title			
134a - 136 GLOUCESTER AVENUE	EXISTING SITE PLAN			
client	scale at A1	scale at A3	drawn	date
STARPROP LLP	1.250	1.500	CH	MAR 11
project no.	drawing no.	revision		
1763	A90	B		