


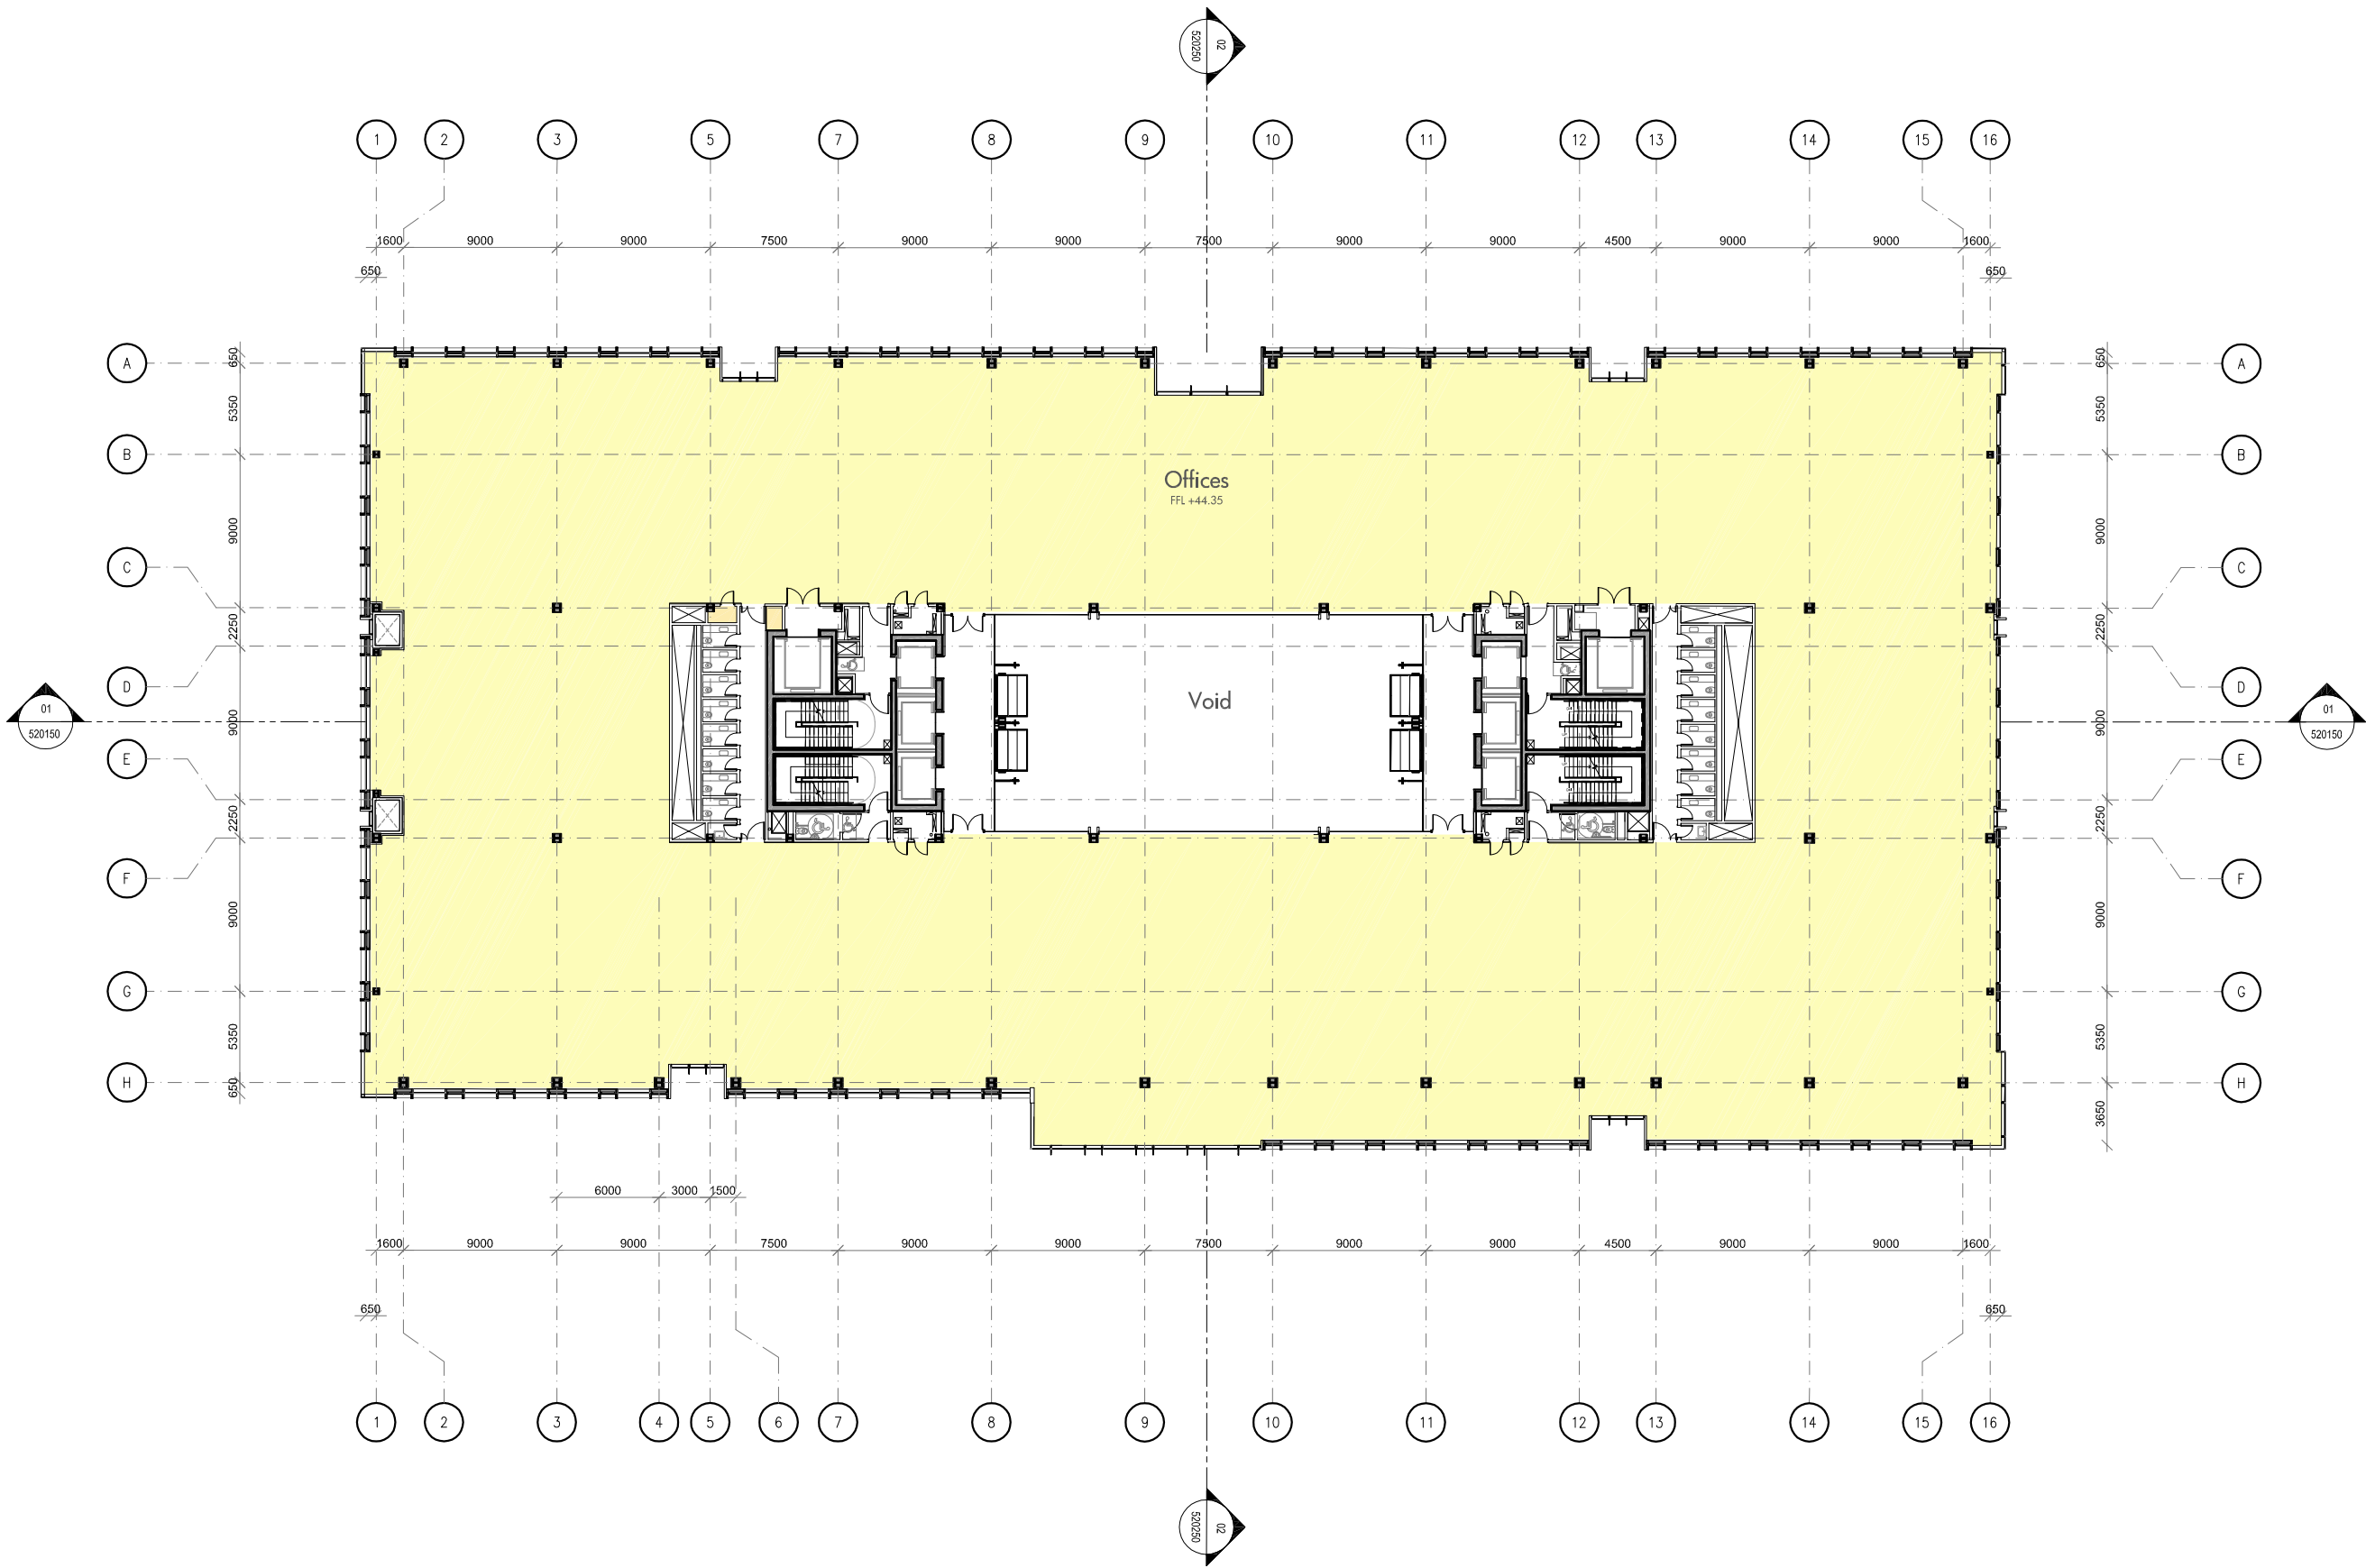

notes		
- The contractor is responsible for checking dimensions, tolerances and references. Any discrepancy to be verified with the Architect before proceeding with the works.		
- Where an item is covered by drawings to different scales the larger scale drawing is to be worked to.		
- Do not scale drawing. Figured dimensions to be worked to in all cases.		
Date	Rev	Comment

CONSULTANTS	
Design Architect	Wilmotte UK Ltd 133 Oxford Gardens London, UK W10 6NE
Executive Architect	ADAMSON ASSOCIATES (INTERNATIONAL) LIMITED 60 Floor, One Canada Square Canary Wharf London, UK E14 5AB
AKT II Structural Engineer	100 St John Street London UK, EC1M 4EH
HOARE LEA	Glen House 200-208 Tottenham Court Road London, W1T 7PL
Quantity Surveyor	Glinco 85 New Cavendish Street London, W1W 6XF
Fire Consultant	Aecon 63-77 Victoria Street St Albans, Herts AL1 3EP

Issued by:
WILMOTTE UK Ltd

Purpose of issue
For Approval

Client




Project
King's Cross Central
Plot B1

Drawing
6th Floor Plan

Drawing no			Rev	
Wuk_1440_PL_510650			-	
Date	...	Date	...	
Drawn	BS	Checked	BS	Approved PL
Scale	1:400 @A3	Date	15.09.11	

	WILMOTTE UK Ltd
Lichfield Studio 133, Oxford Gardens London W10 6NE UK	T +44 (0) 2089697171 F +44 (0) 2089643407 E wilmotte@wilmotte.co.uk

	
---	---

	
---	---

file ...
