




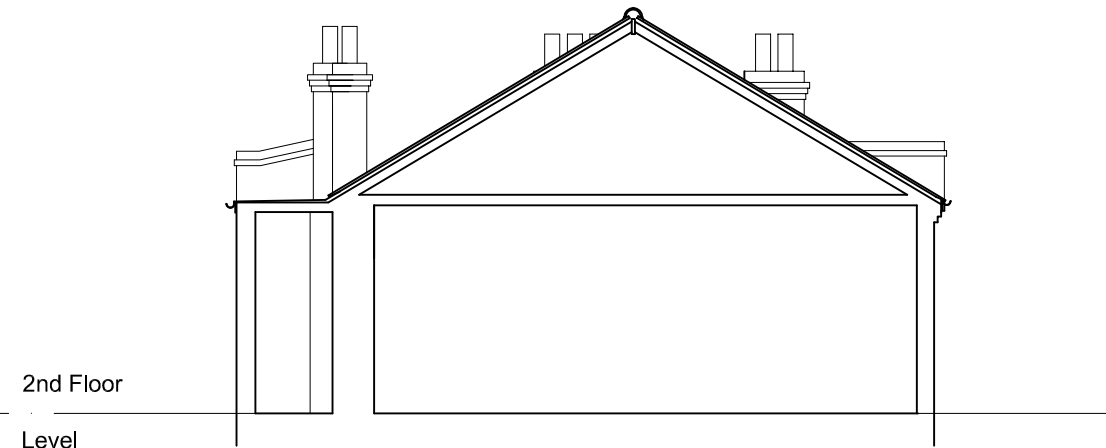

SECTION AA

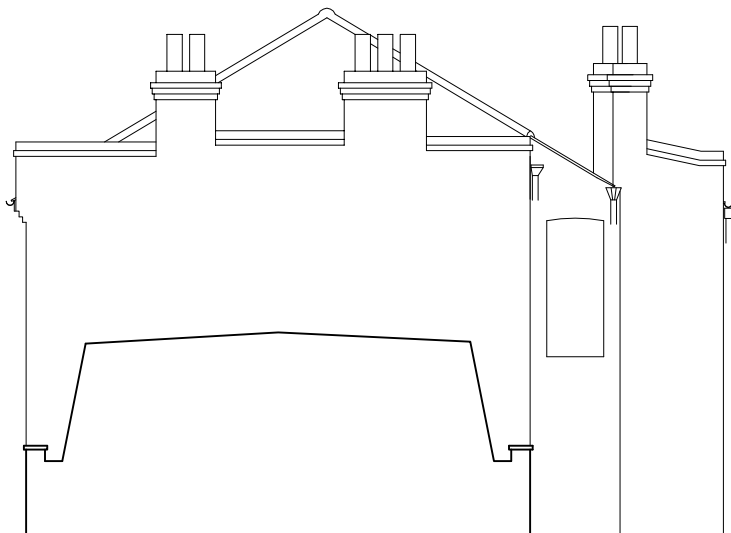

SIDE ELEVATION North East

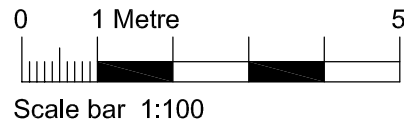

REAR ELEVATION North West



FRONT ELEVATION South East

B	GF elevations added	18.08.11
A	Chimney stacks retained	23.02.11
Rev	Description	Date

FCD Architecture

P O Box 1166, Stamford, PE2 2HL
Tel/Fax: 01780 238091
Email: fcd@fcdarchitecture.co.uk

JOB
15 Village Mount, NW3 1QU
Roof Extension

DWG No 042	201	Rev B
----------------------	------------	----------

DWG TITLE
Existing Elevations and
Section AA

SCALE 1:100 @ A3 1:200 @ A4	Drawn/Date 26.11.10
--------------------------------	------------------------