




EXISTING ROOF PLAN

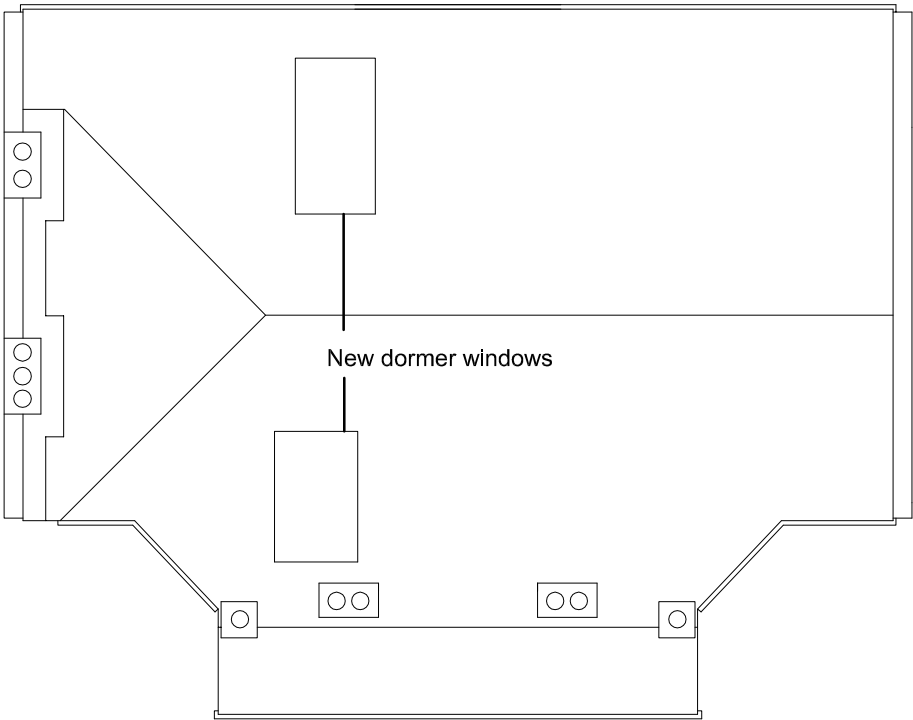


PROPOSED ROOF PLAN

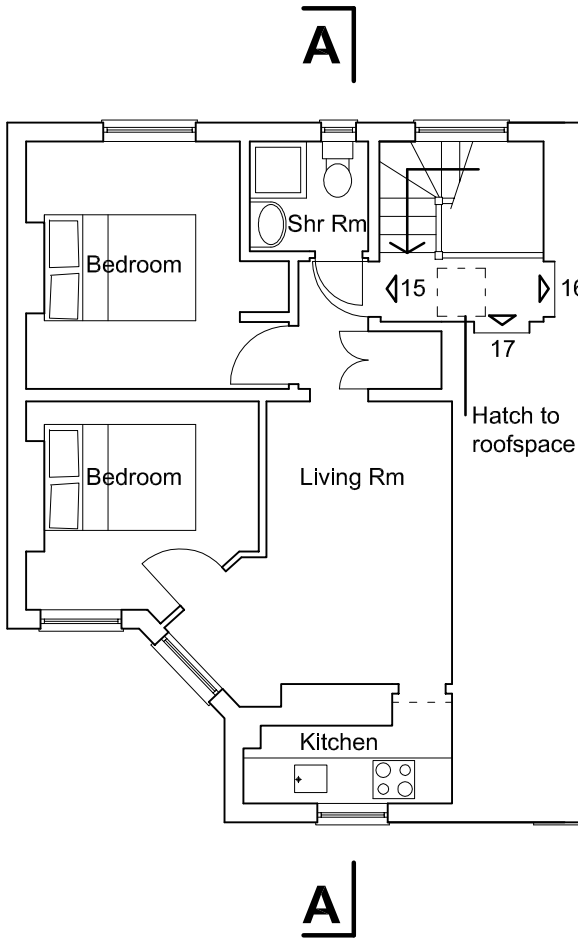

EXISTING FLAT PLAN (2nd floor)

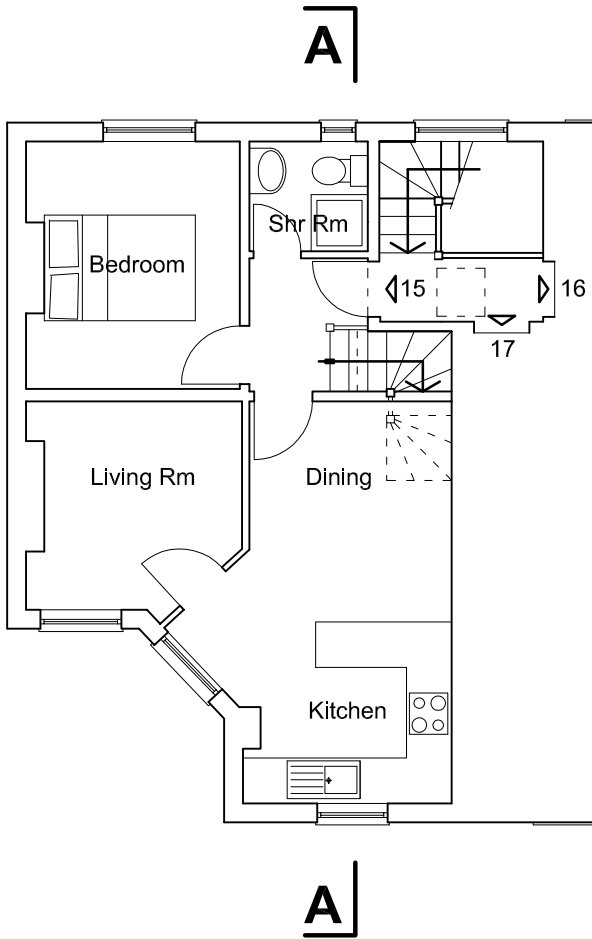

PROPOSED FLAT PLAN (2nd floor)

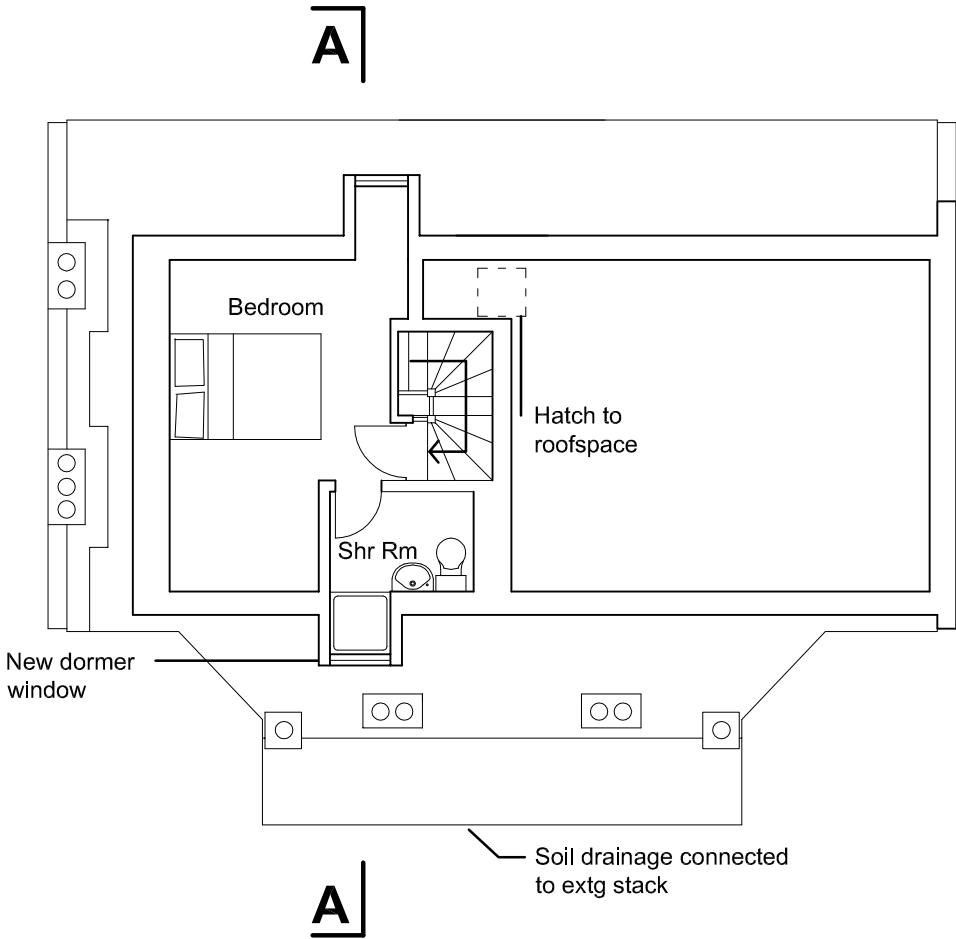

PROPOSED LOFT CONVERSION (3rd floor)

B	Shr Rm layout changed	18.08.11
A	Rear dormers reduced in size/chimneys kept	23.02.11
Rev	Description	Date

FCD Architecture

P O Box 1166, Stamford, PE2 2HL
Tel/Fax: 01780 238091
Email: fcd@fcdarchitecture.co.uk

JOB
15 Village Mount, NW3 1QU
Roof Extension

DWG No	200	Rev
042		B

DWG TITLE
Existing and Proposed Plans

SCALE 1:100 @ A3 1:200 @ A4	Drawn/Date 26.11.10
--------------------------------	------------------------