


NOTES
 DO NOT SCALE. WORK TO FIGURED DIMENSIONS ONLY.
 CONTRACTOR TO CHECK ALL DIMENSIONS.
 ALL ERRORS AND OMISSIONS TO BE REPORTED TO THE ARCHITECT.

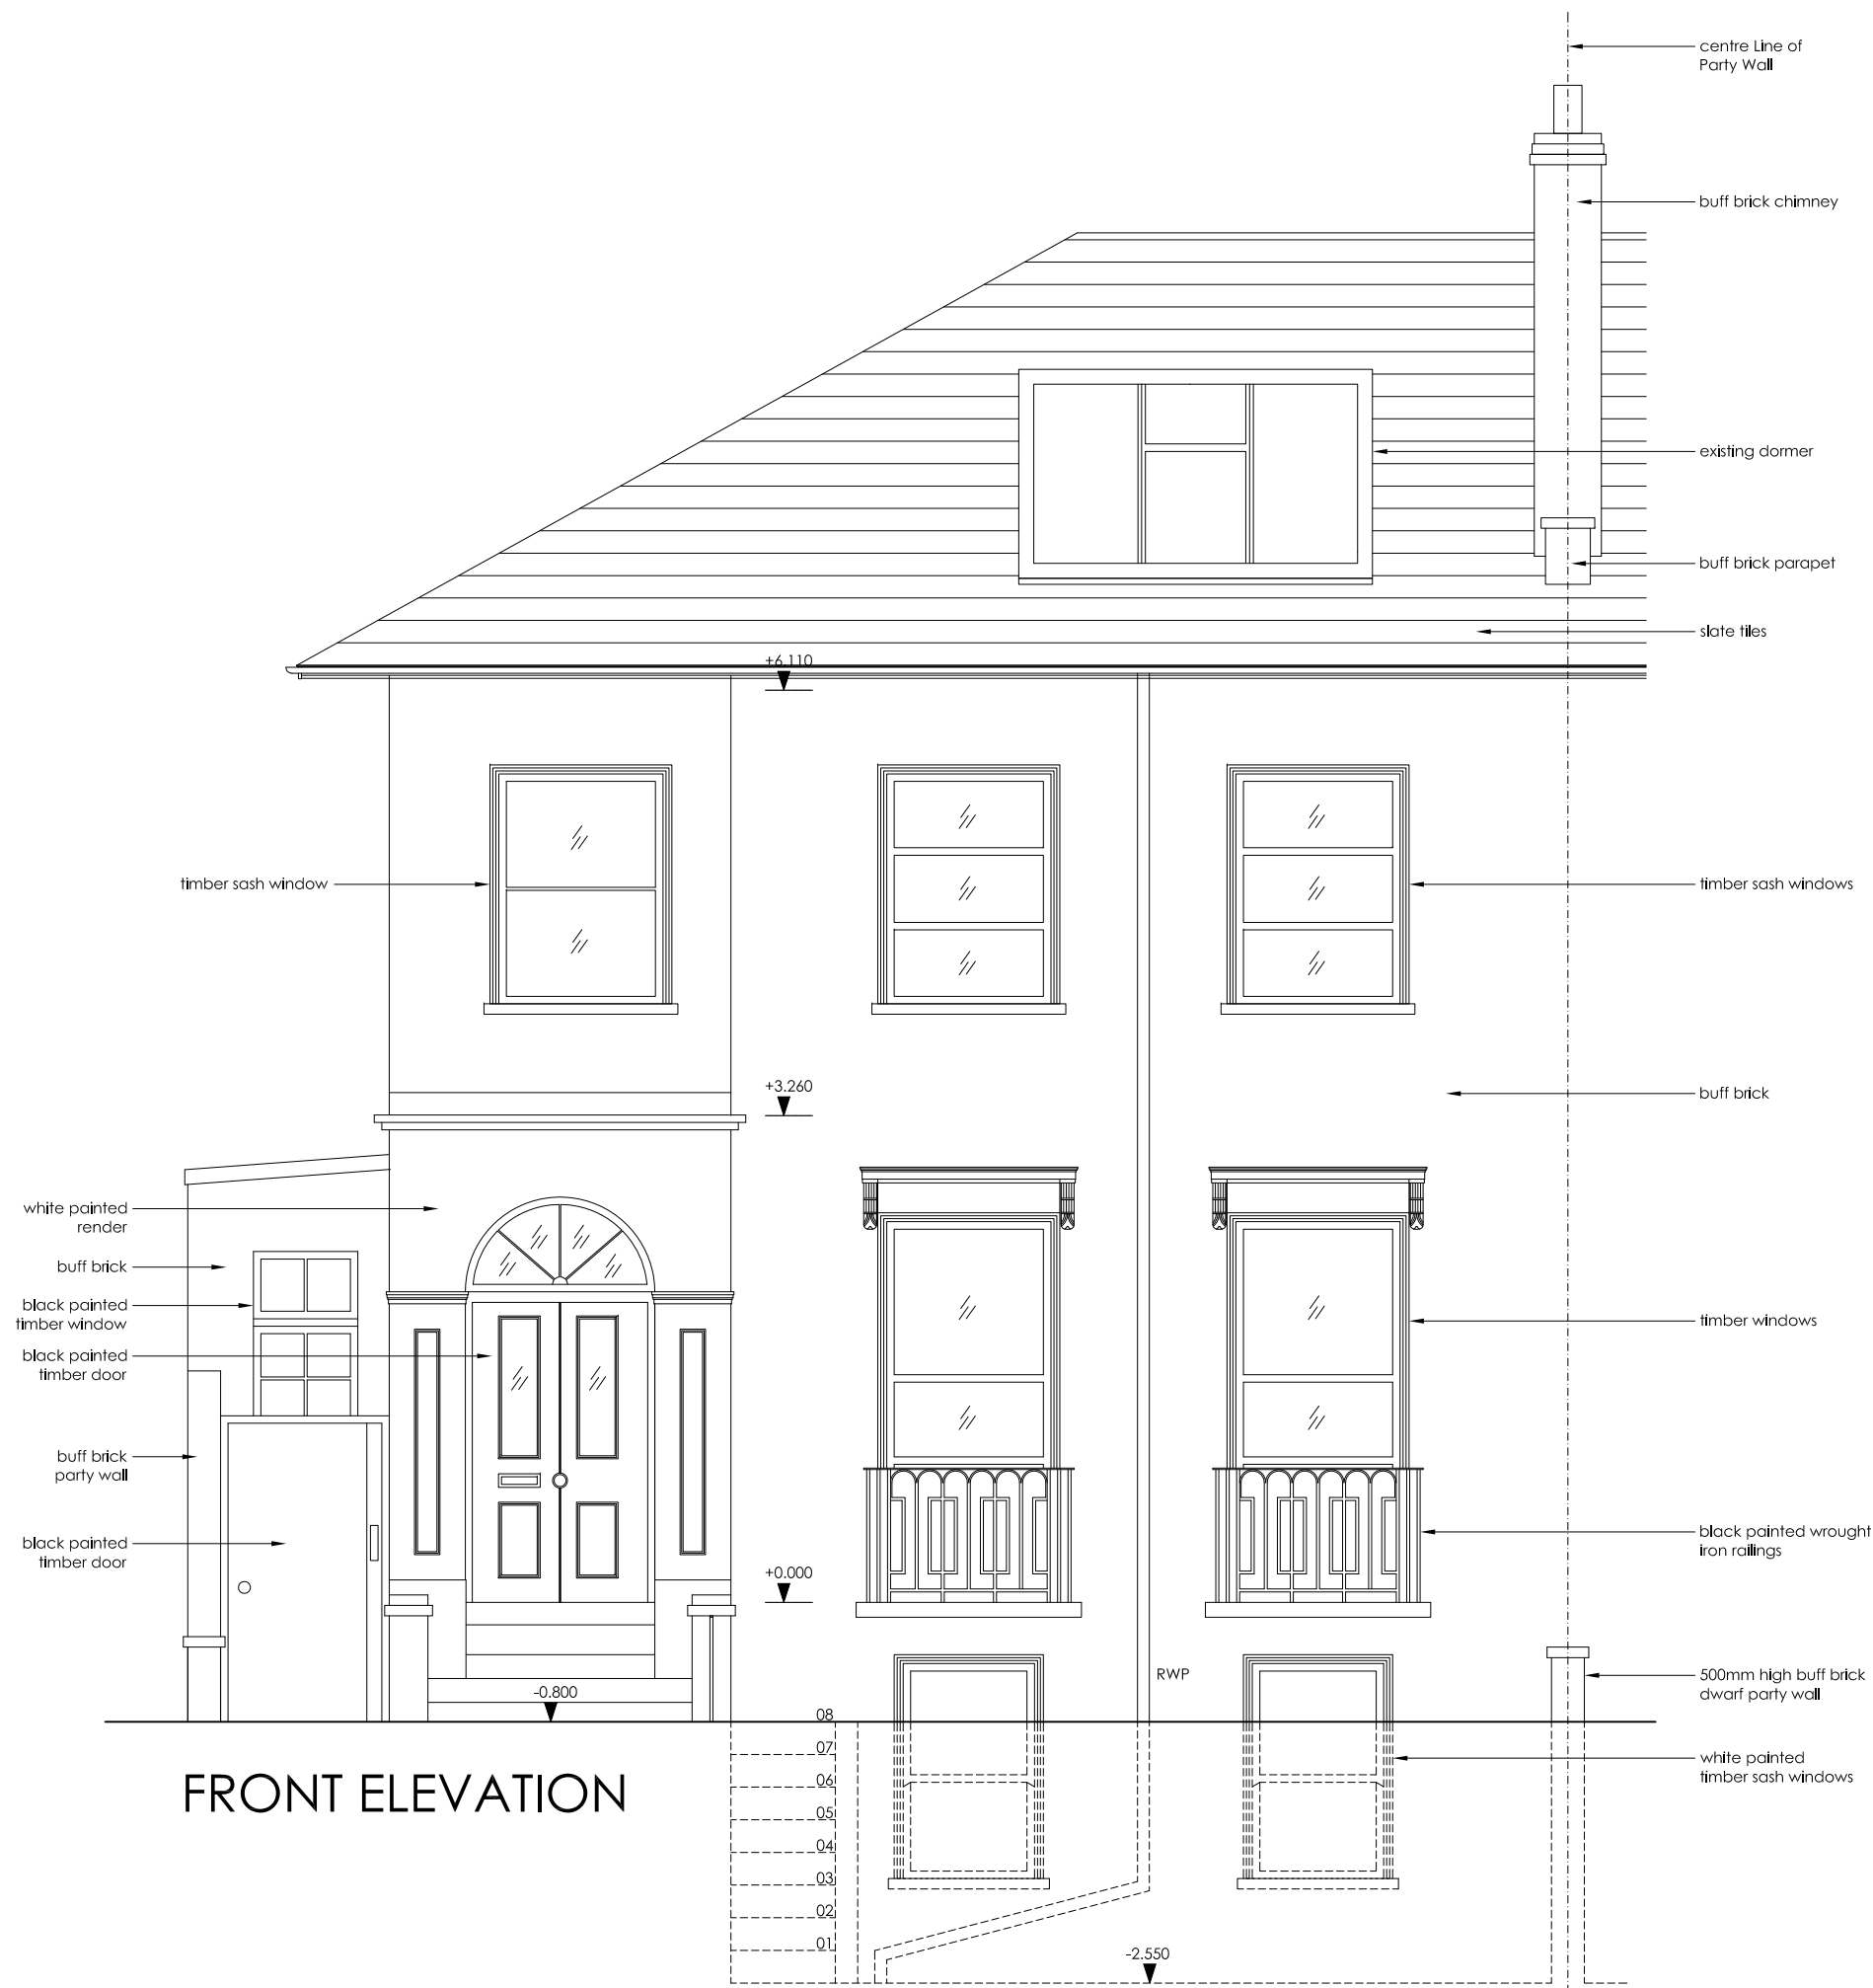

FRONT ELEVATION

Revisions
 A

REV	DATE	IN/L	DESCRIPTION	CHK
			Agent: Kujtim Berisha Project Leader Tel: 07810 395 271 Email: kujta_2002@yahoo.co.uk	
Project				
External Proposals & Alterations 162 Camden Road, NW1 9HJ				
Title				
Existing Elevations Front Elevation				
Scale	Date	Drawn by		
1:50 @ A3	May 2011	KB		
Job Number	Drawing Number	Revision		
001	001			