


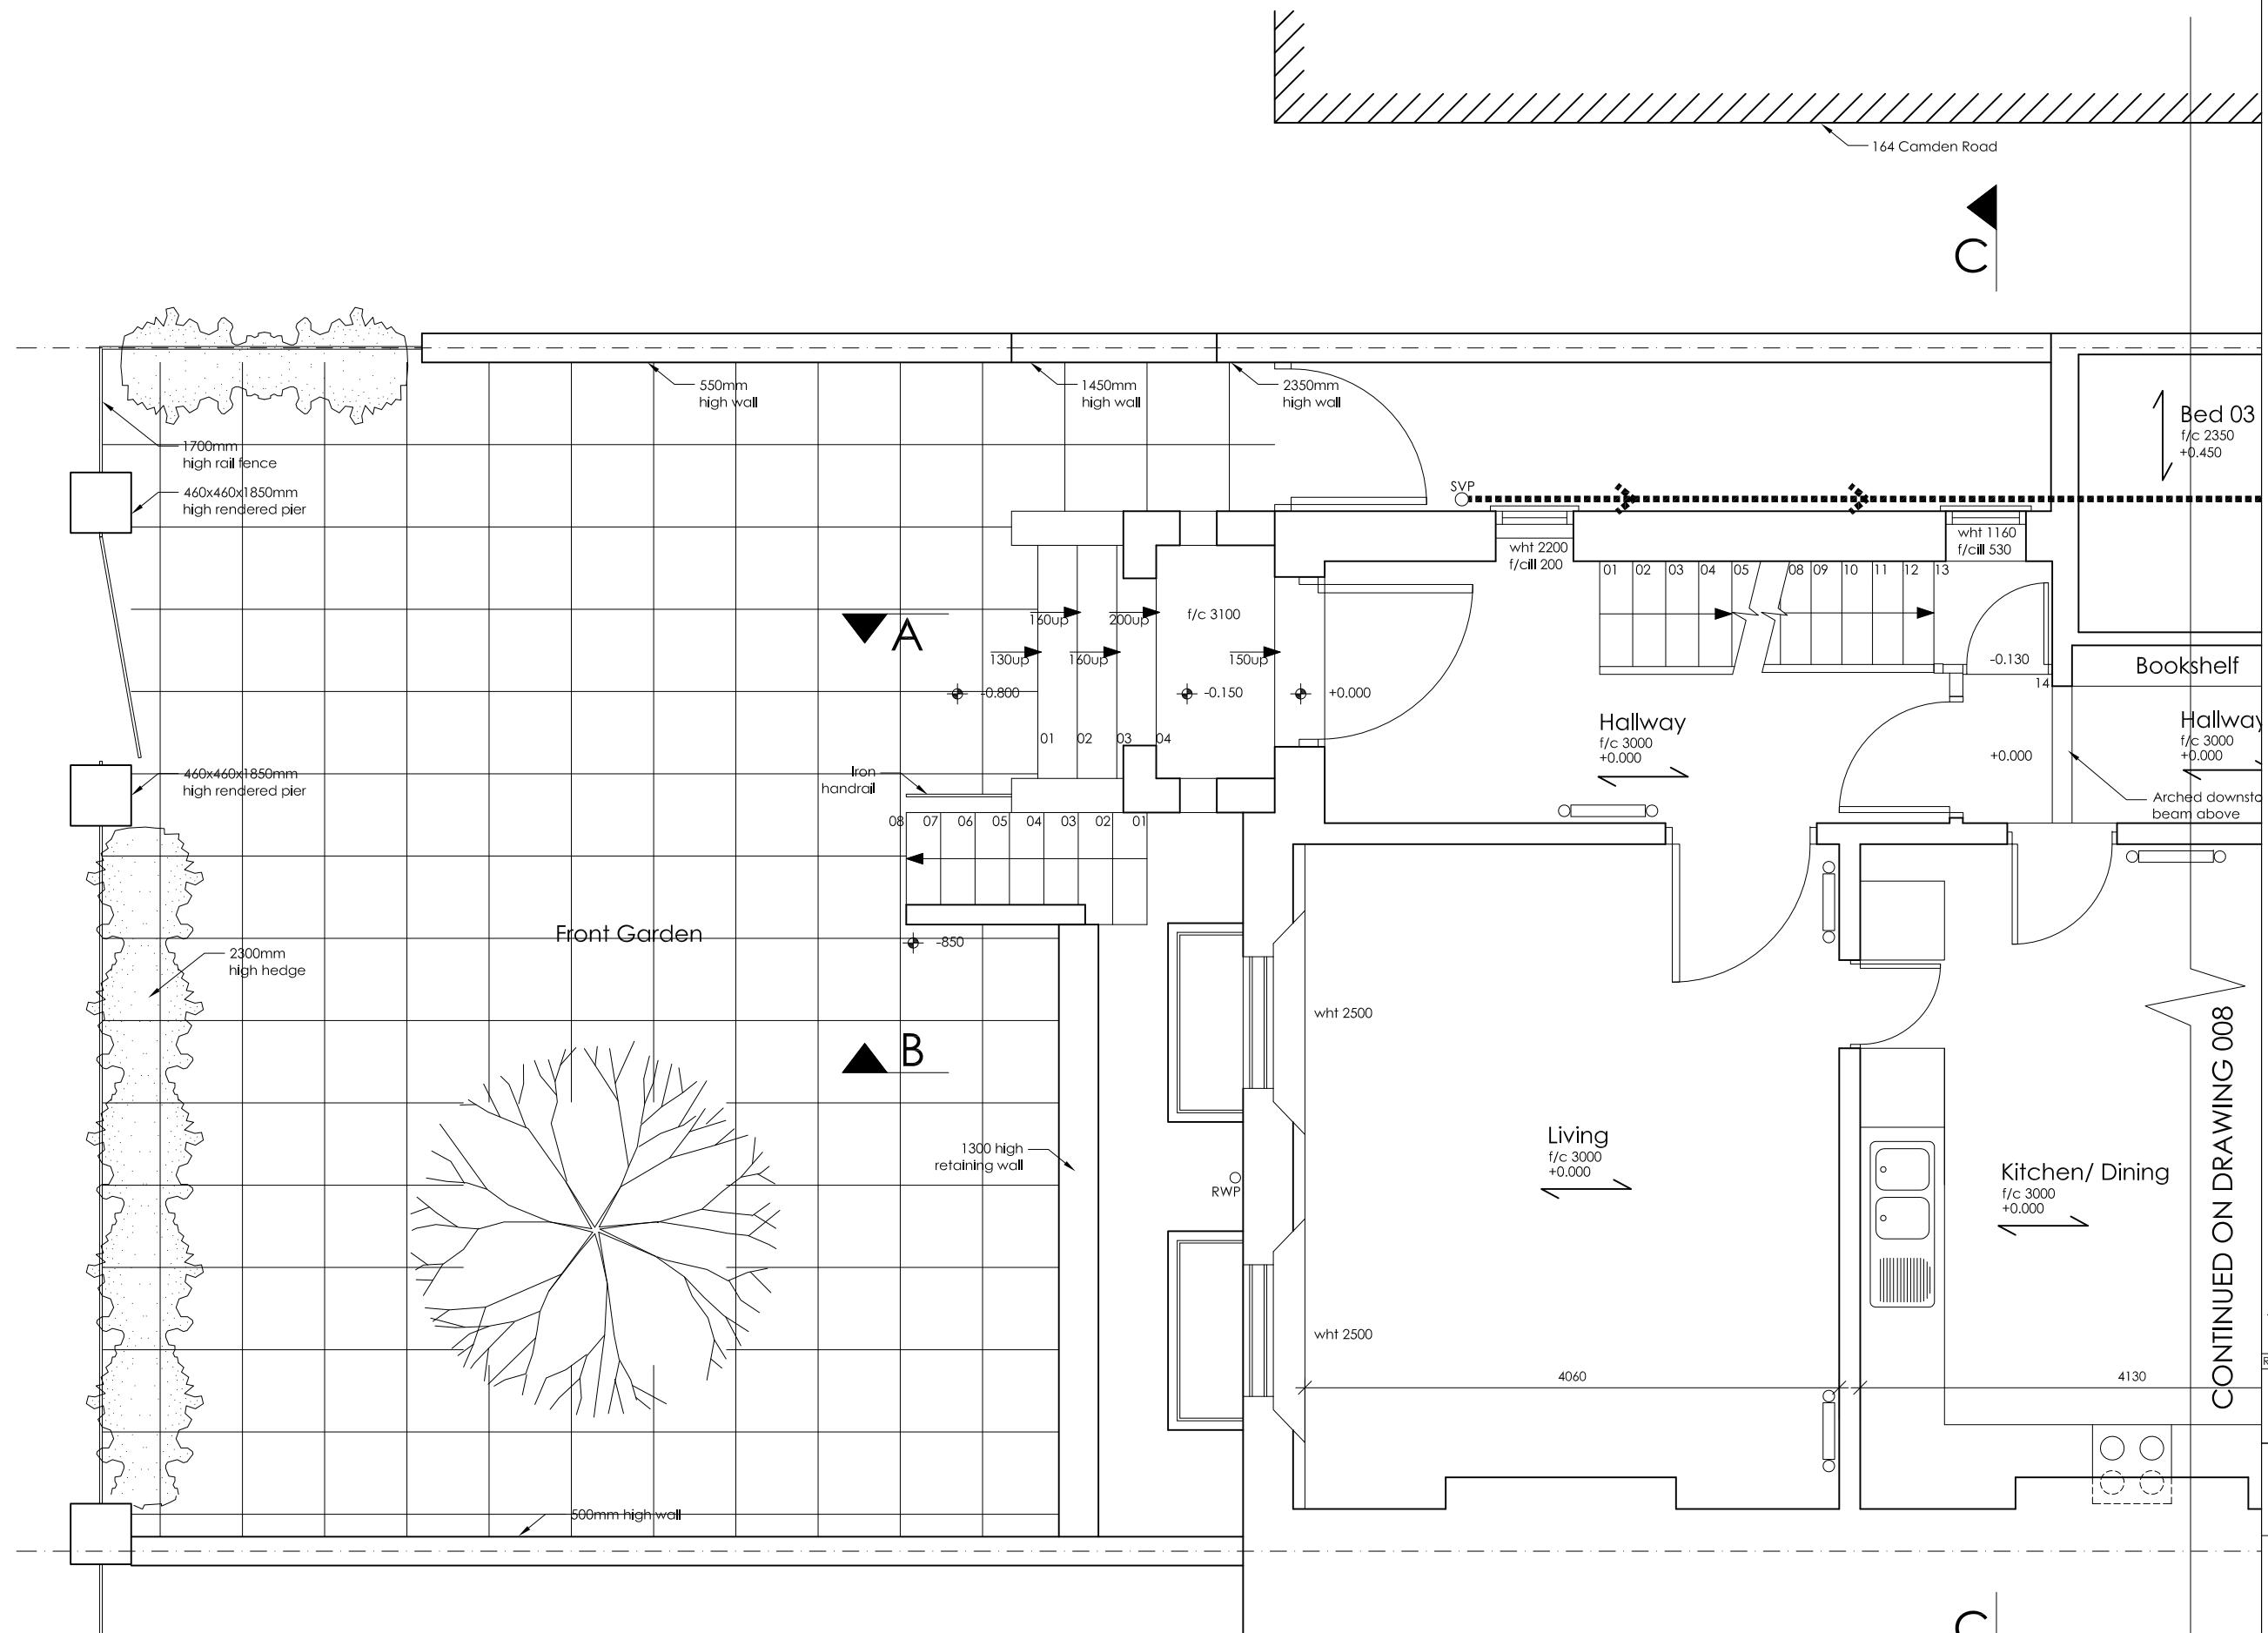

NOTES
DO NOT SCALE. WORK TO FIGURED DIMENSIONS ONLY.
CONTRACTOR TO CHECK ALL DIMENSIONS.
ALL ERRORS AND OMISSIONS TO BE REPORTED TO THE ARCHITECT.

REV	DATE	IN/L	DESCRIPTION	CHK
	Agent: Kujtim Berisha			
	Project Leader			
	Tel: 07810 395 271			
	Email: kujita_2002@yahoo.co.uk			
Project				
External Proposals & Alterations				
162 Camden Road, NW1 9HJ				
Title				
Existing Plans				
Ground Floor Plan				
Scale	Date	Drawn by		
1:50 @ A3	May 2011	KB		
Job Number	Drawing Number	Revision		
001	008			