


NOTES
DO NOT SCALE. WORK TO FIGURED DIMENSIONS ONLY.
CONTRACTOR TO CHECK ALL DIMENSIONS.
ALL ERRORS AND OMISSIONS TO BE REPORTED TO THE ARCHITECT.

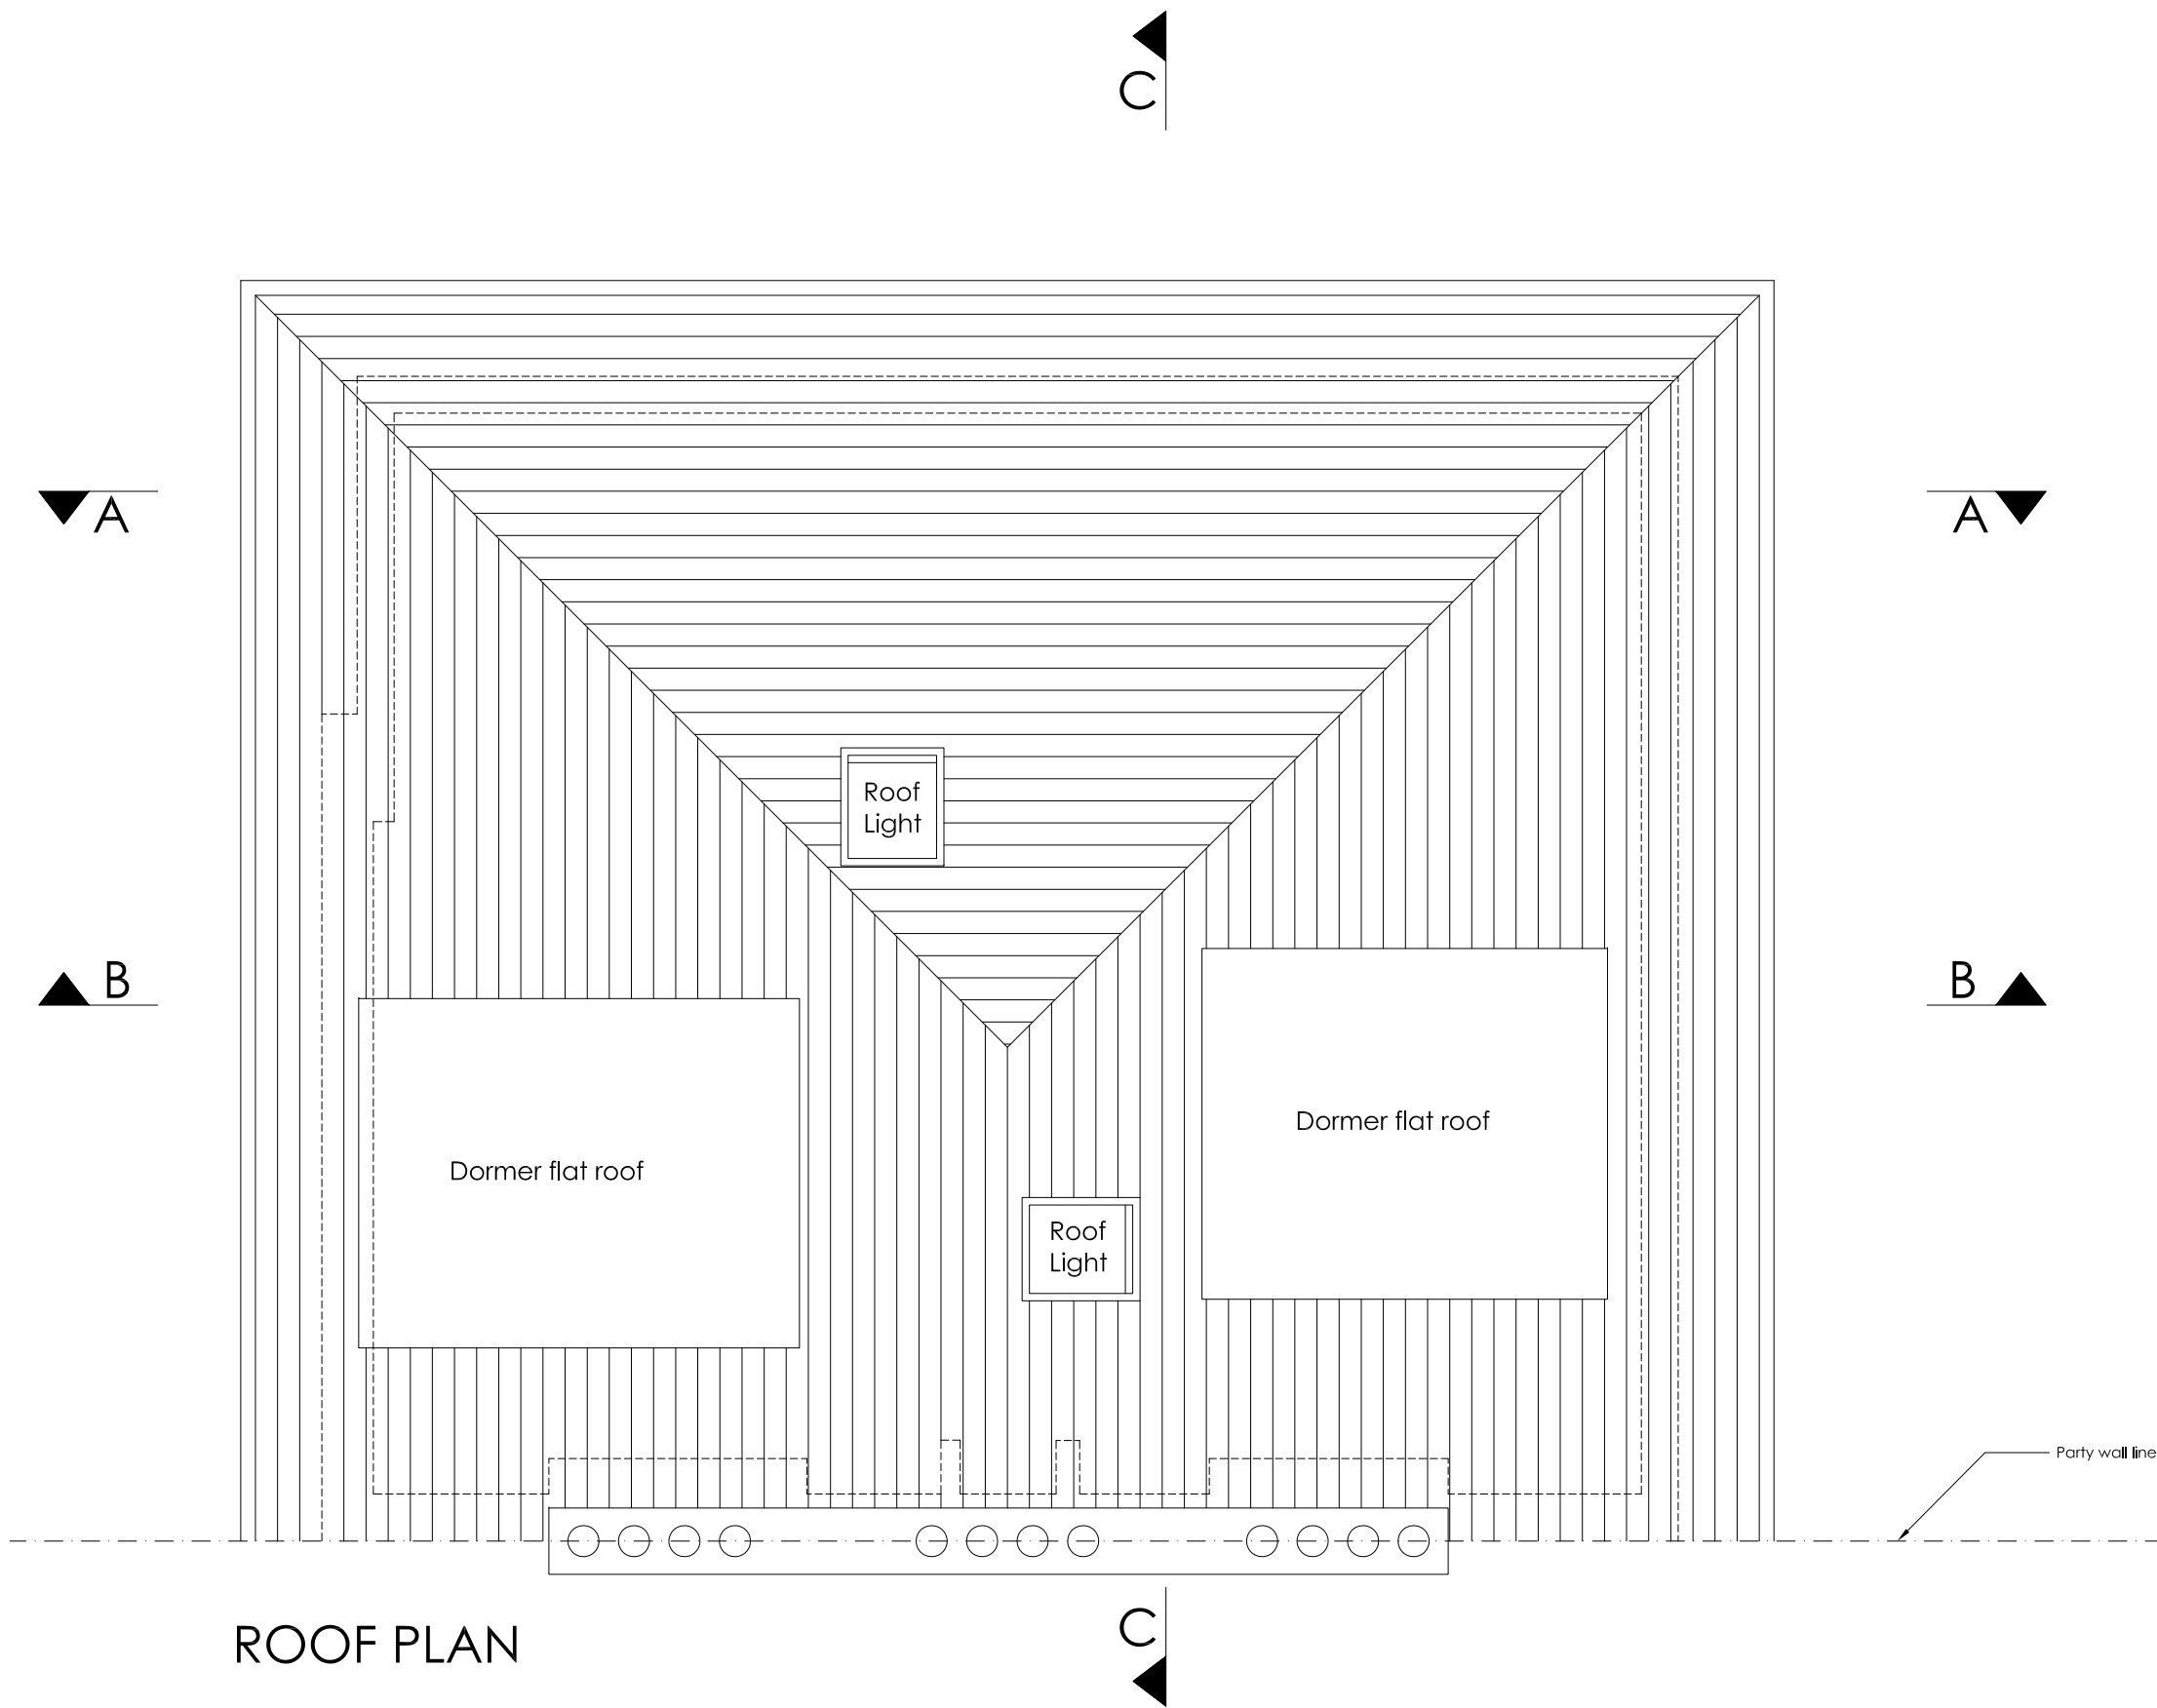

Revisions
A

REV	DATE	IN/L	DESCRIPTION	CHK
-----	------	------	-------------	-----

Agent: Kujtim Berisha
Project Leader
Tel: 07810 395 271
Email: kujta_2002@yahoo.co.uk

Project
External Proposals & Alterations
162 Camden Road, NW1 9HJ

Title
Existing Plans
Roof Plan

Scale 1:50 @ A3	Date May 2011	Drawn by KB
Job Number 001	Drawing Number 012	Revision