


NOTES
DO NOT SCALE. WORK TO FIGURED DIMENSIONS ONLY.
CONTRACTOR TO CHECK ALL DIMENSIONS.
ALL ERRORS AND OMISSIONS TO BE REPORTED TO THE ARCHITECT.

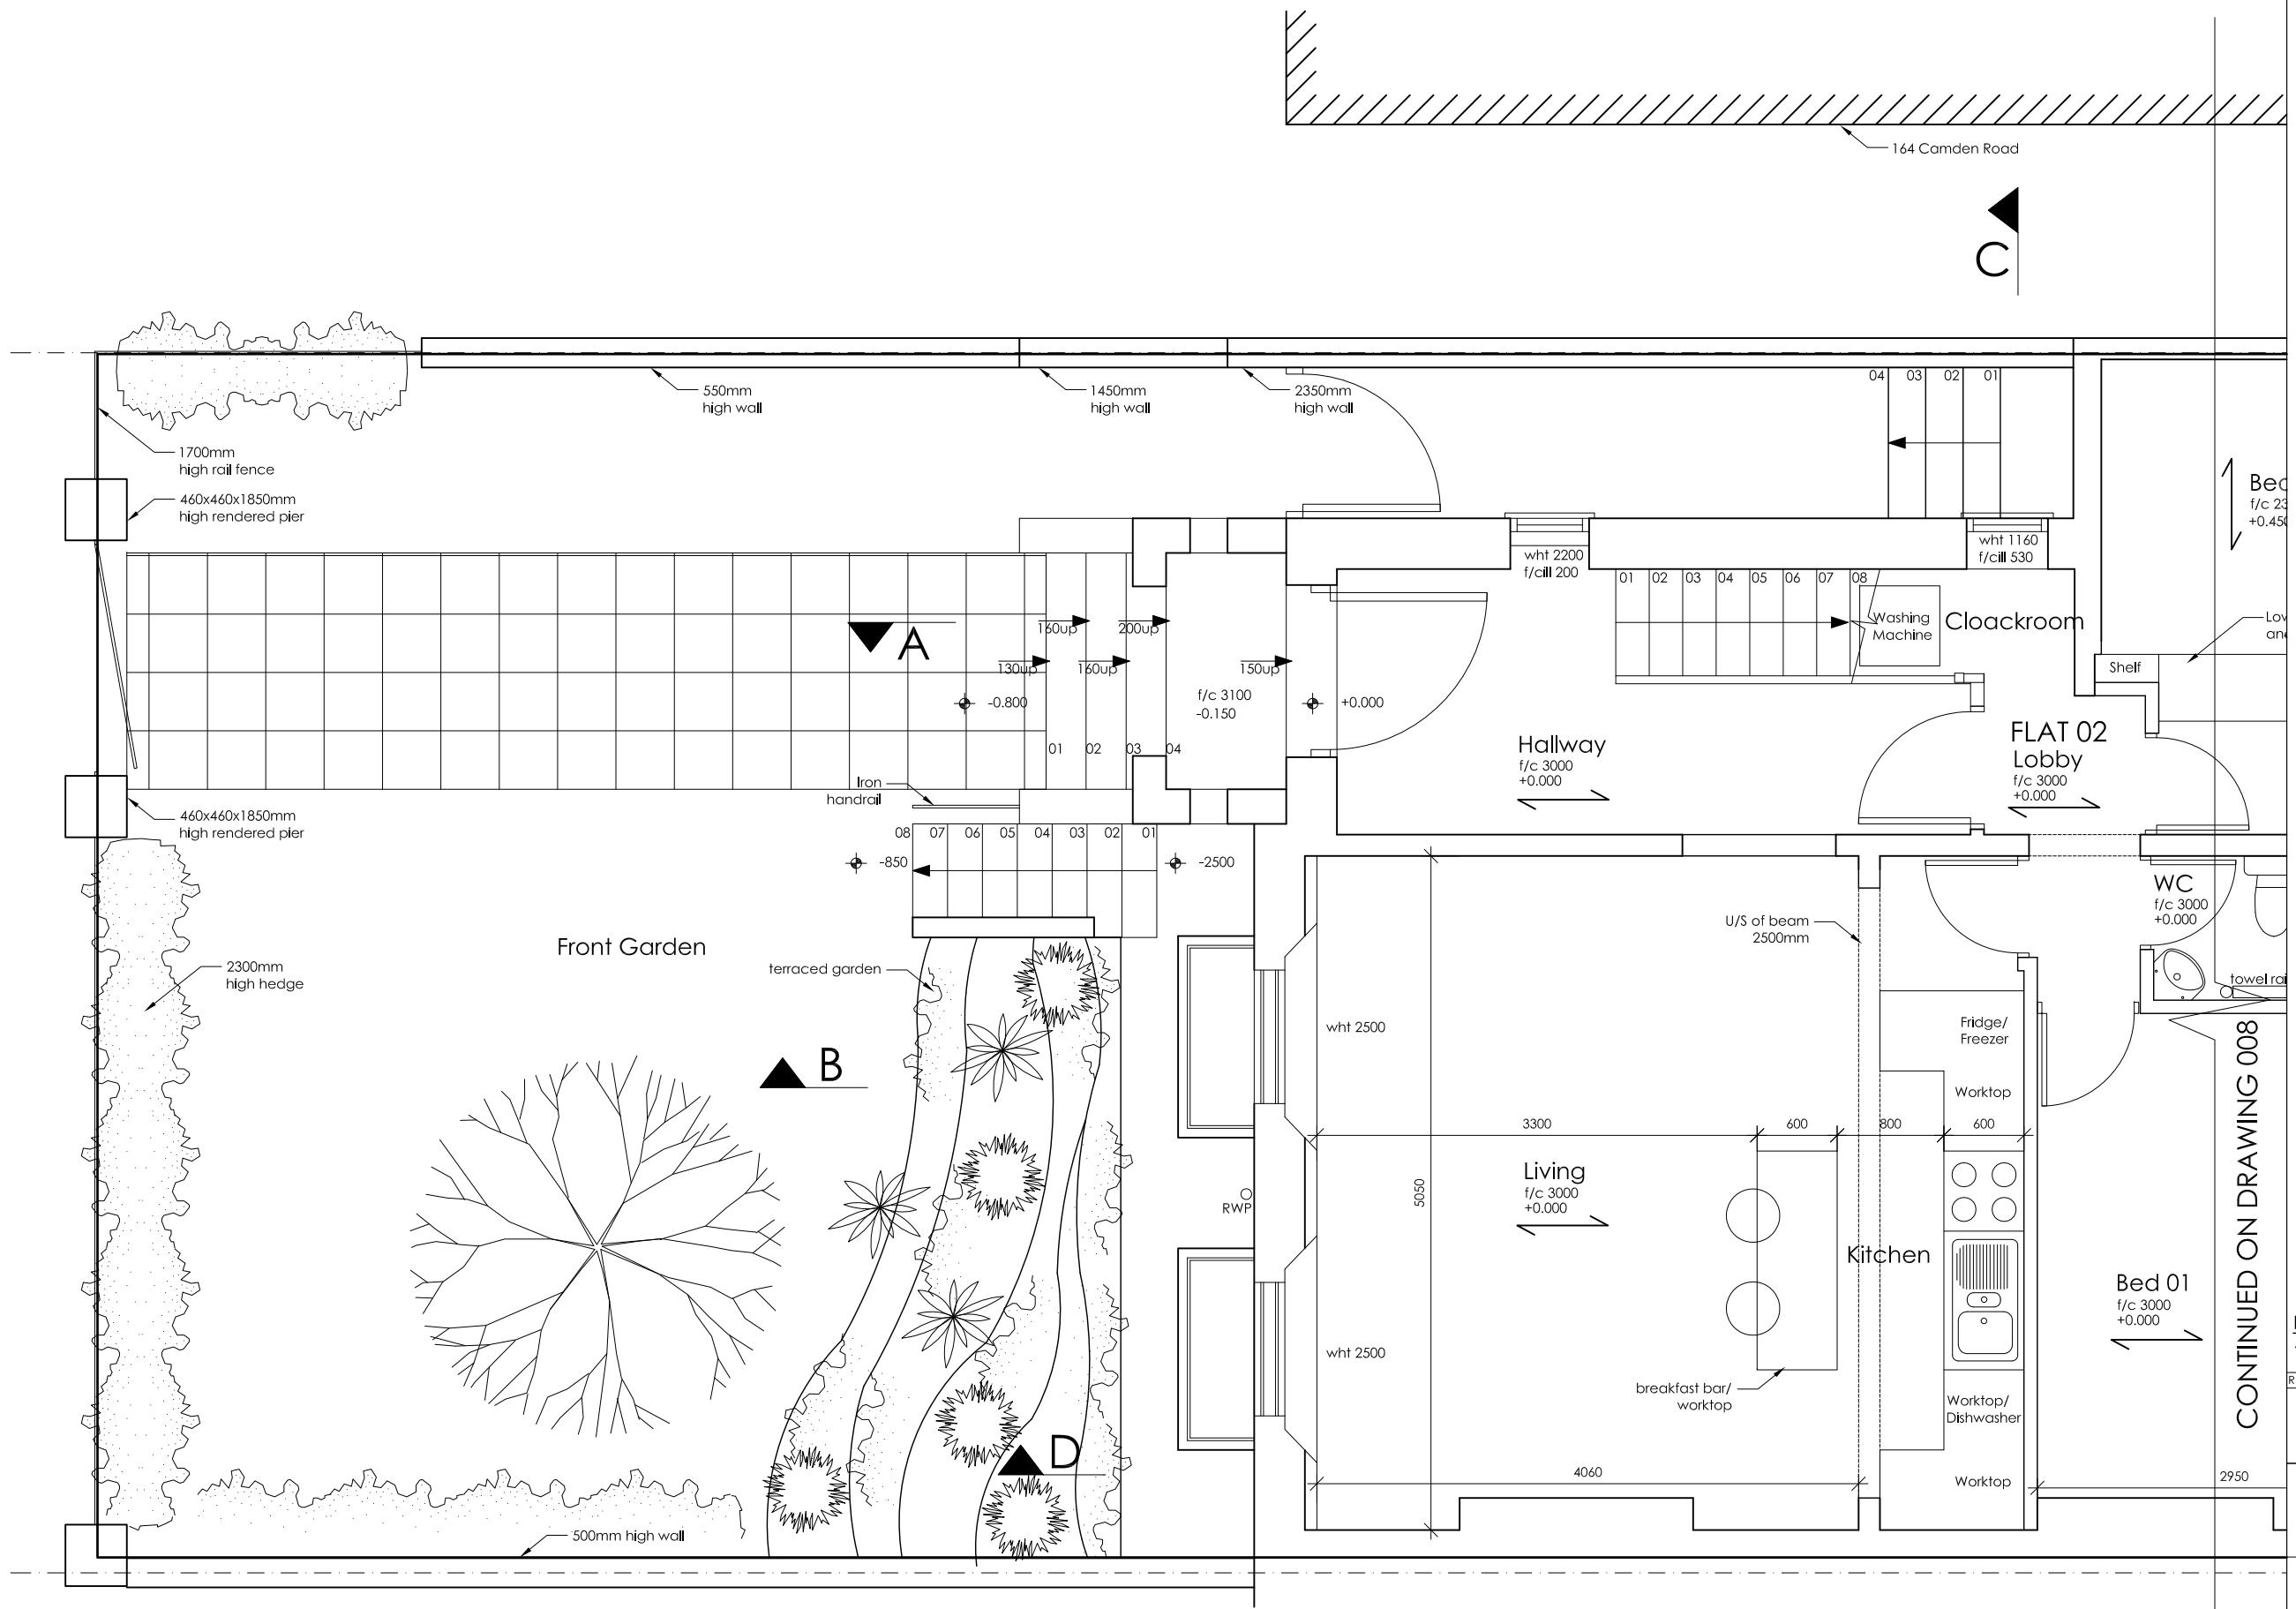

GROUND FLOOR

Revisions			
A			
REV	DATE	IN/L	DESCRIPTION
Agent: Kujtim Berisha Project Leader Tel: 07810 395 271 Email: kujta_2002@yahoo.co.uk			
Project			
External Proposals & Alterations 162 Camden Road, NW1 9HJ			
Title			
Proposed Plans Ground Floor Plan			
Scale	Date	Drawn by	
1:50 @ A3	May 2011	KB	
Job Number	Drawing Number	Revision	
001	021		