


NOTES
 DO NOT SCALE. WORK TO FIGURED DIMENSIONS ONLY.
 CONTRACTOR TO CHECK ALL DIMENSIONS.
 ALL ERRORS AND OMISSIONS TO BE REPORTED TO THE ARCHITECT.

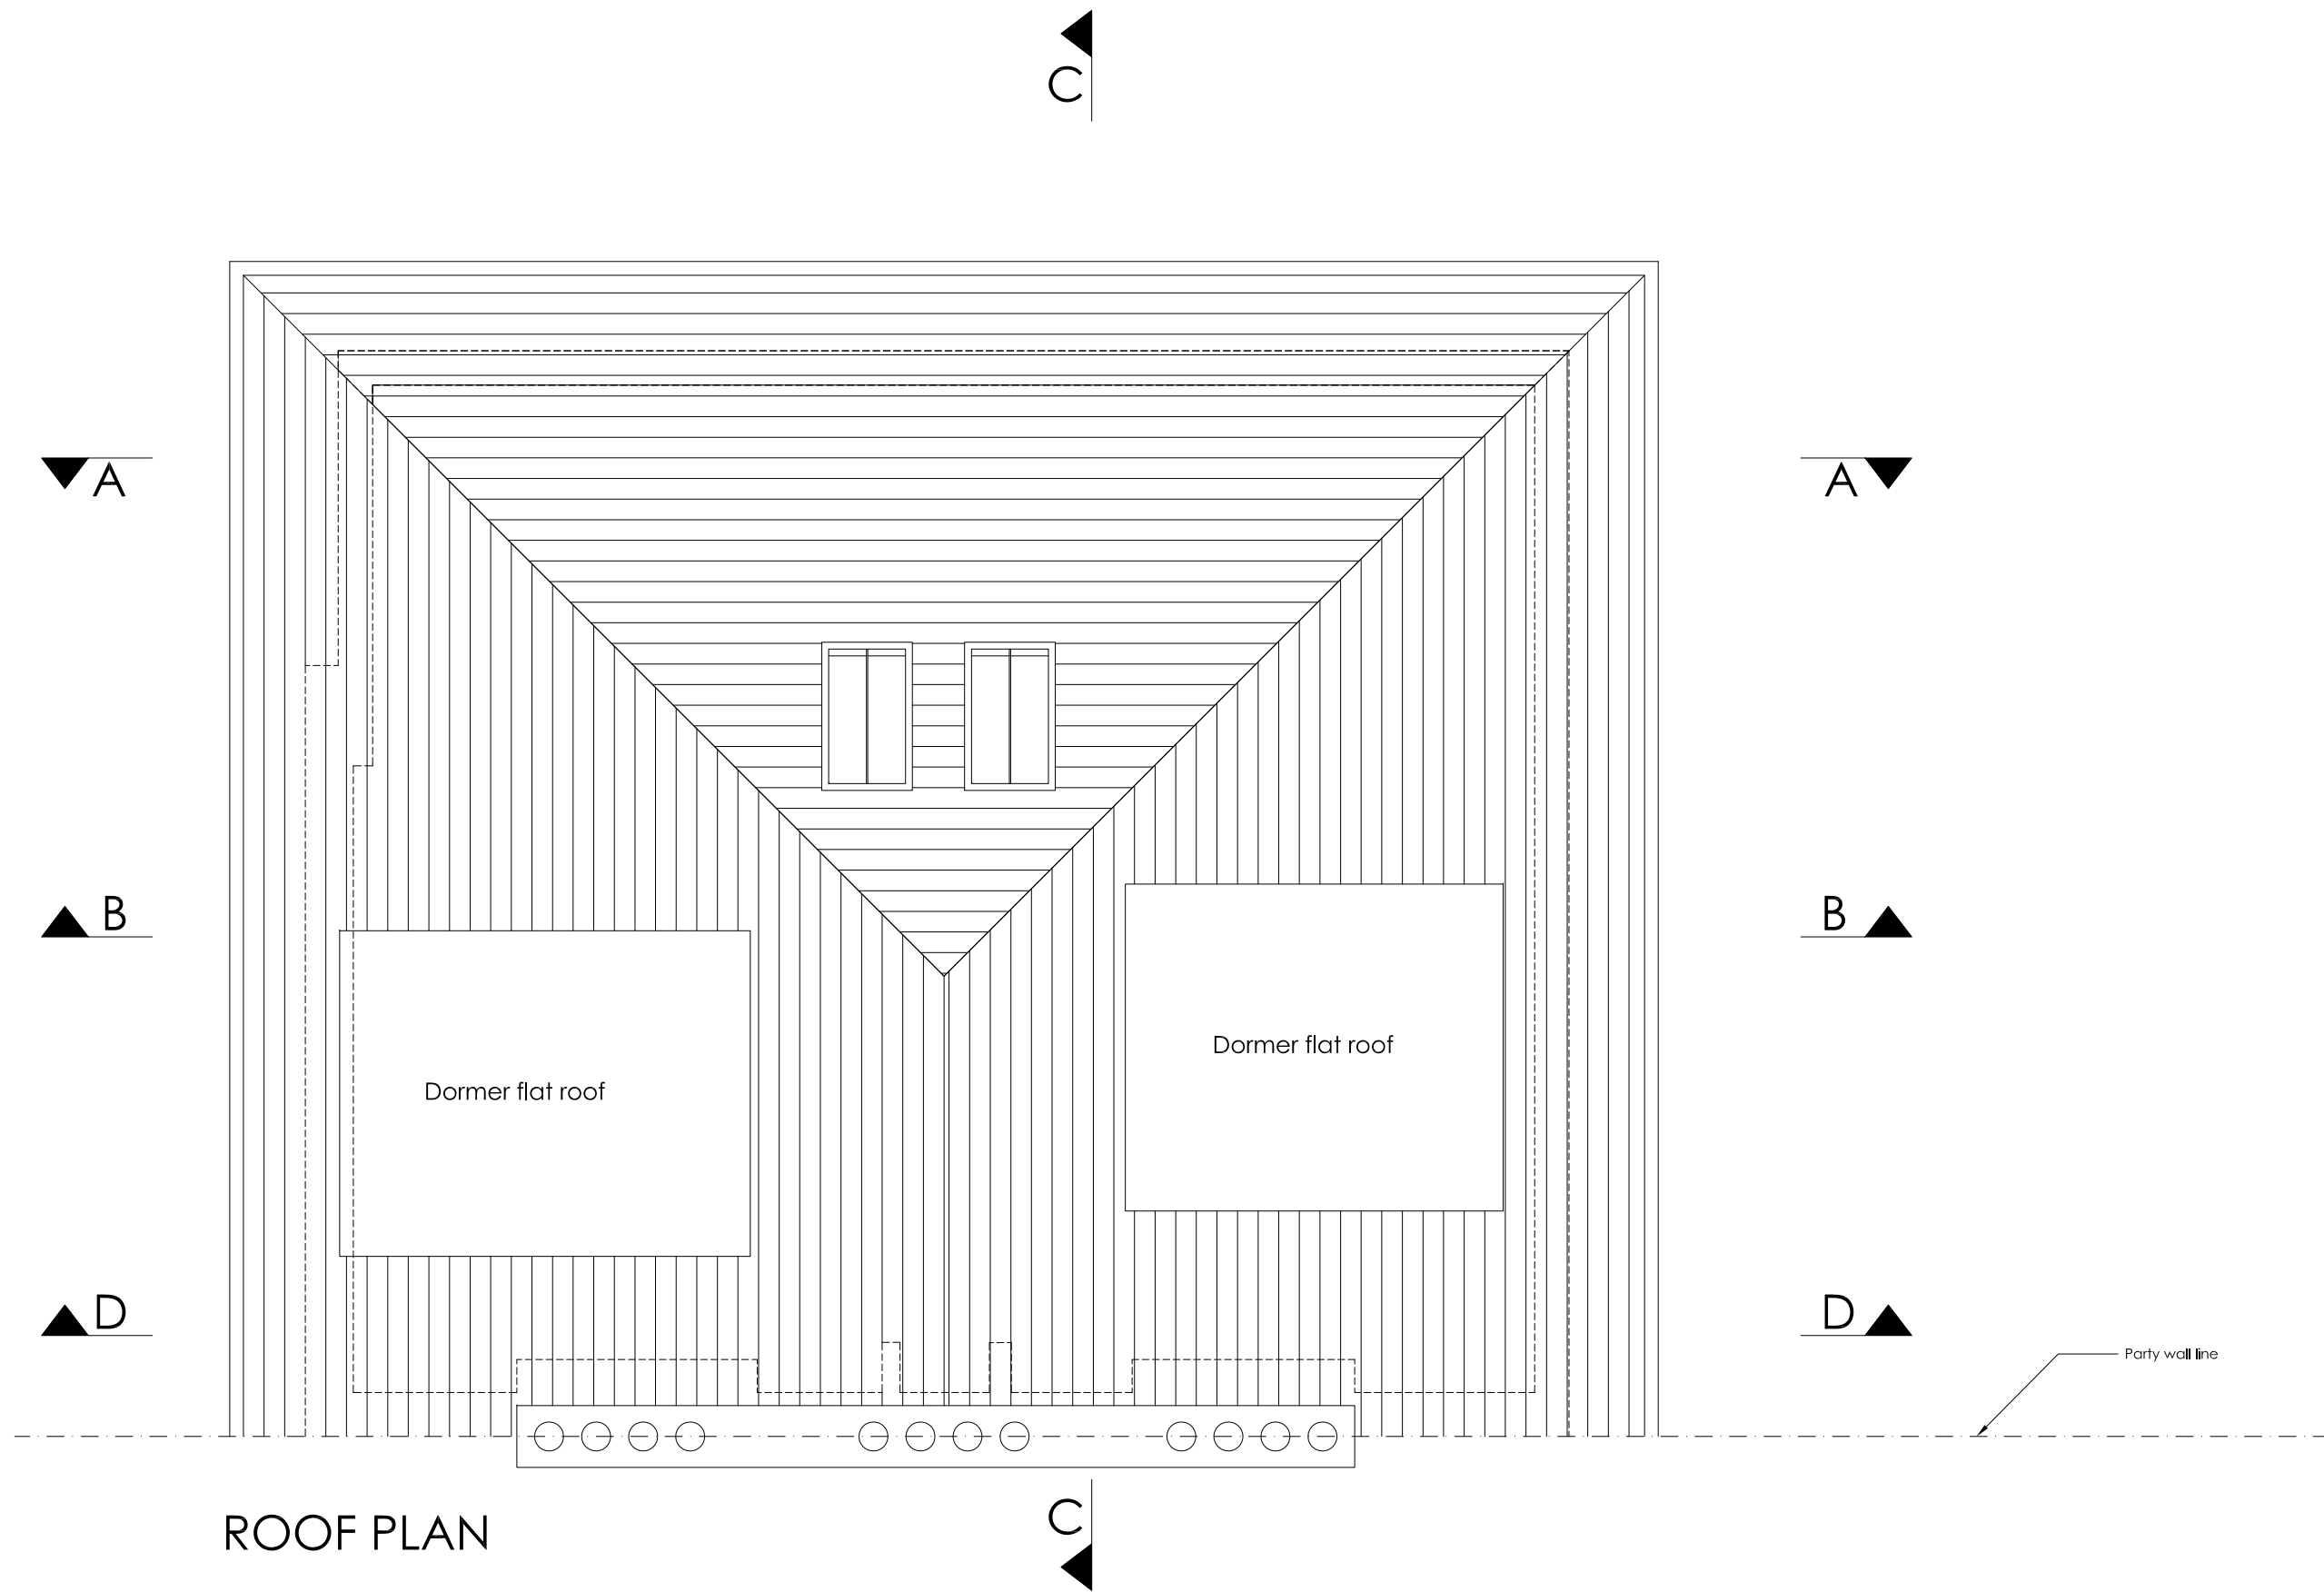

ROOF PLAN

Revisions
 A

REV	DATE	IN/L	DESCRIPTION	CHK
-----	------	------	-------------	-----

Agent: Kujtim Berisha
 Project Leader
 Tel: 07810 395 271
 Email: kujtim_2002@yahoo.co.uk

Project
 External Proposals & Alterations
 162 Camden Road, NW1 9HJ

Title
 Proposed Plans
 Roof Plan

Scale 1:50 @ A3	Date May 2011	Drawn by KB
Job Number 001	Drawing Number 025	Revision