


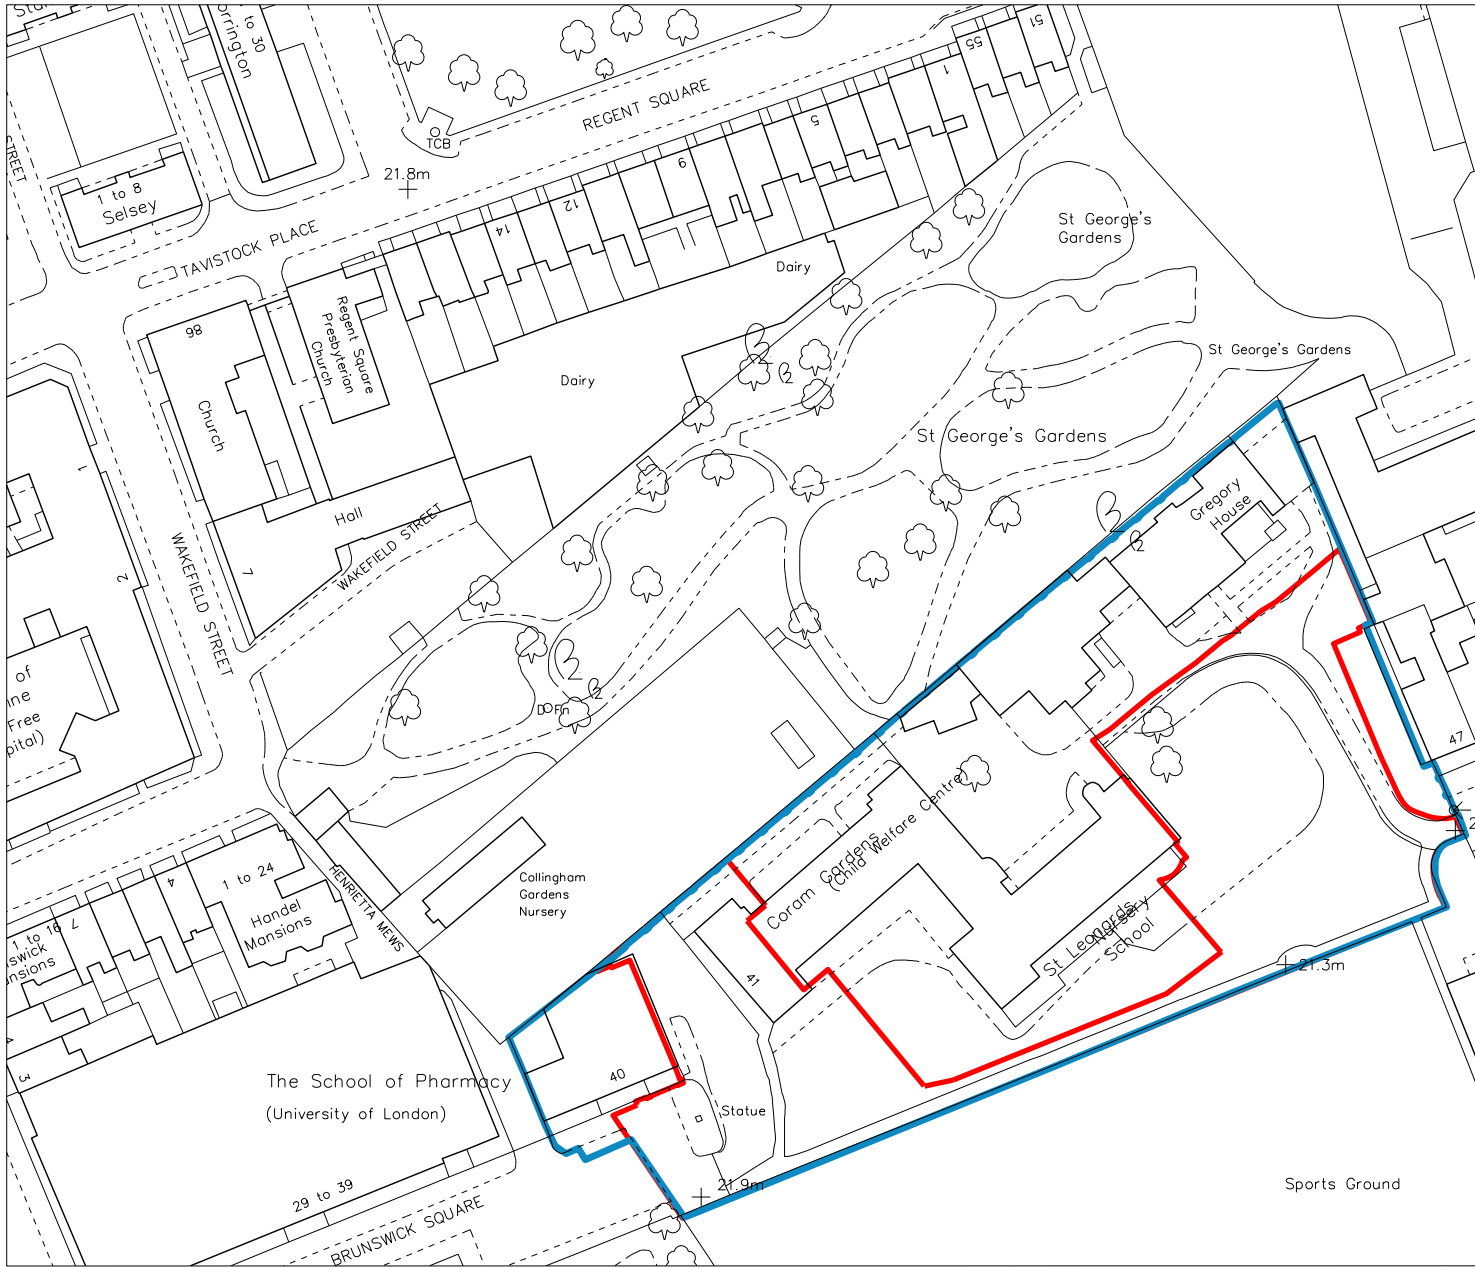

Proposed Location Plan
Scale 1:1250



C	13.09.11	Issued for Planning Application
B	05.07.11	Information for costing
A	19.01.10	Information
-	15.01.10	Information

DO NOT SCALE OFF THIS DRAWING
Check all dimensions and levels on site. Report any discrepancies.
The drawings and the works are copyright of this practice.

MEADOWCROFT GRIFFIN ARCHITECTS STUDIO 1A HIGHGATE BUSINESS CENTRE 33 GREENWOOD PLACE, LONDON NW5 1LB T +44(0)20 7485 0494 F +44(0)20 7485 0254 E office@meadowcroftgriffin.co.uk www.meadowcroftgriffin.co.uk	Job	0903 Coram Campus	Status	Information	Scale	Rev Date
	Drawg Description	Existing Site Plan			1:250@A1 1:500@A3	13.09.11
				0903_001	Rev	C