


Proposed Location Plan
Scale 1:1250

KEY:

- Site application boundary
- Site boundary
- Existing retained tree (refer to arboriculture report for detail on survey information)
- Existing retained York stone
- Existing retained concrete pavers
- Existing surfacing retained
- Proposed Gardens-grass/planting/gravel
- Proposed new hedge / climbers / shrub planting
- Proposed new tarmac or permeable resin bound gravel
- Proposed new concrete pavers
- Proposed new timber decking
- Earth surrounding tree base

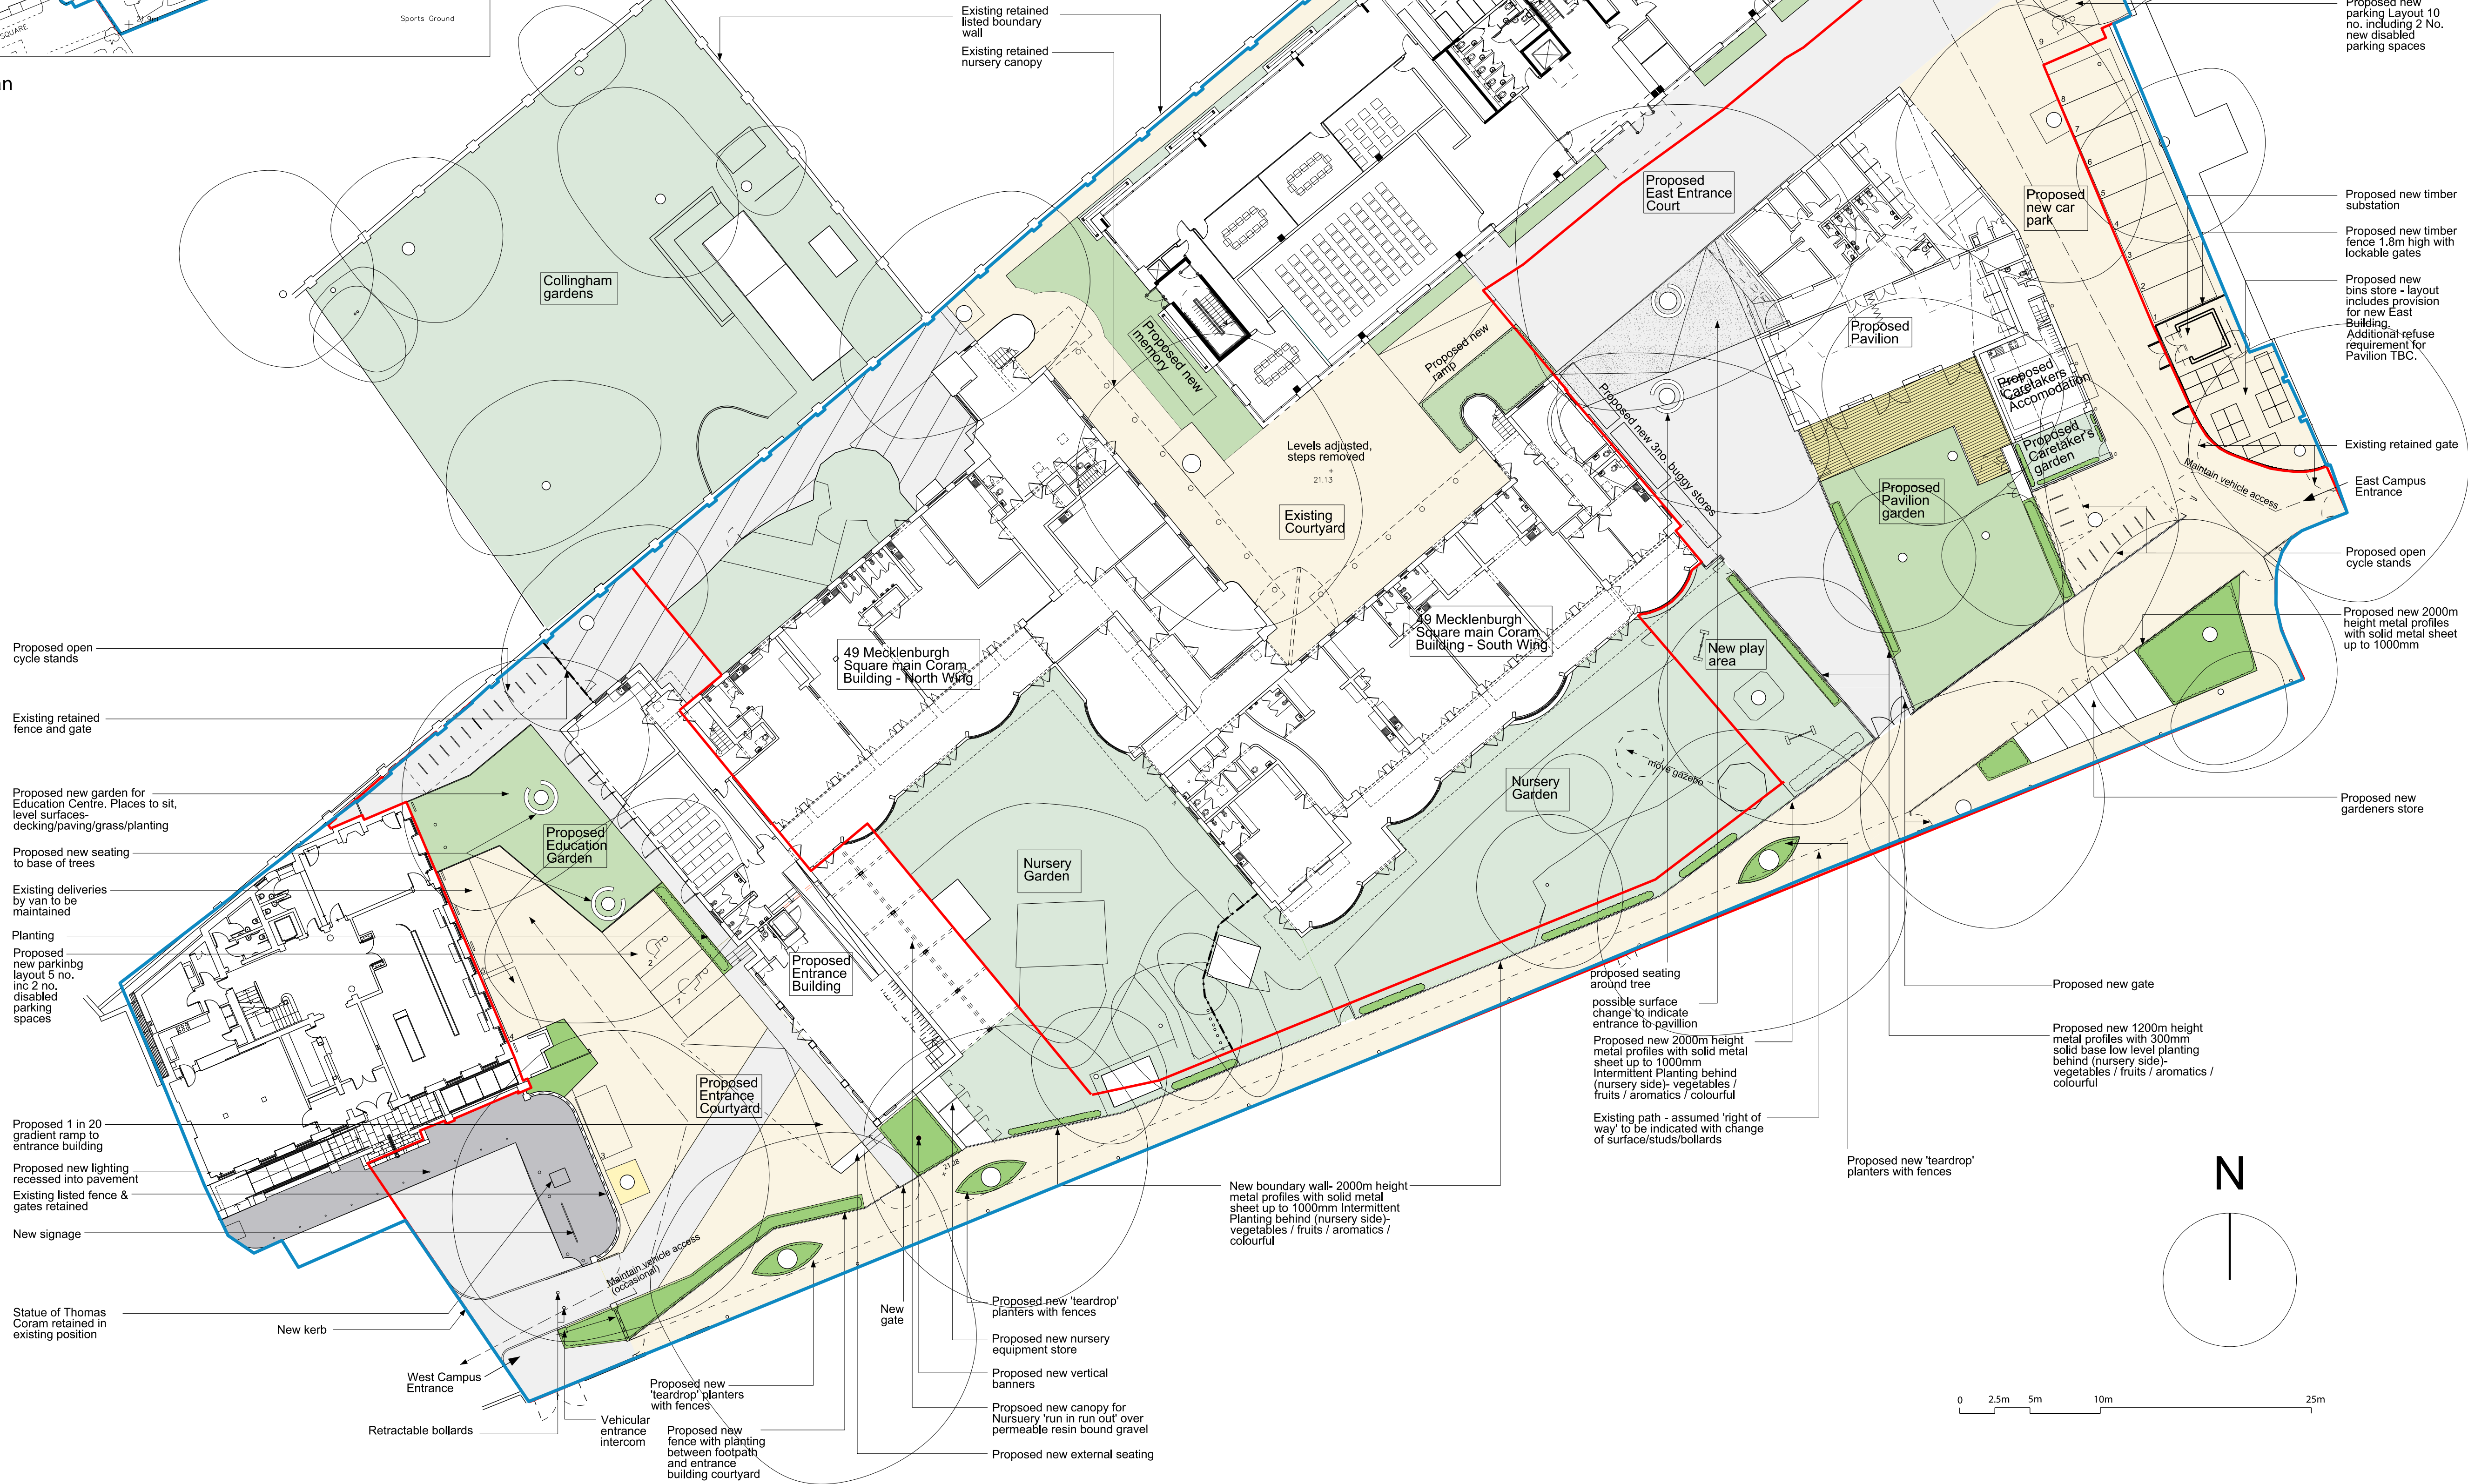

Issued for Planning Application	
Planning	13.09.11
Issue for Costing	05.07.11

DO NOT SCALE OFF THIS DRAWING
Check all dimensions and levels on site. Report any discrepancies.
The drawings and the works are copyright of this practice.

Status	Scale	Rev Date
Planning	1:250@A1 1:500@A3	13.09.11
Rev	0903_102	B

0903 Coram Campus	Job
Proposed Site Plan	Drwg description