


Refuse Strategy

Travelling Routes from Student residential units to Refuse Store

The Refuse Store is located on the ground floor directly adjacent to Core A which aids both student access and refuse collection alike.

Refuse transfer route for students arriving at First Floor on route to Ground Floor wishing to access the Refuse Store. Students travel to the Ground Floor by Core A lift or staircase. Also see CJA's drawings (SK) 902 and (SK) 904.

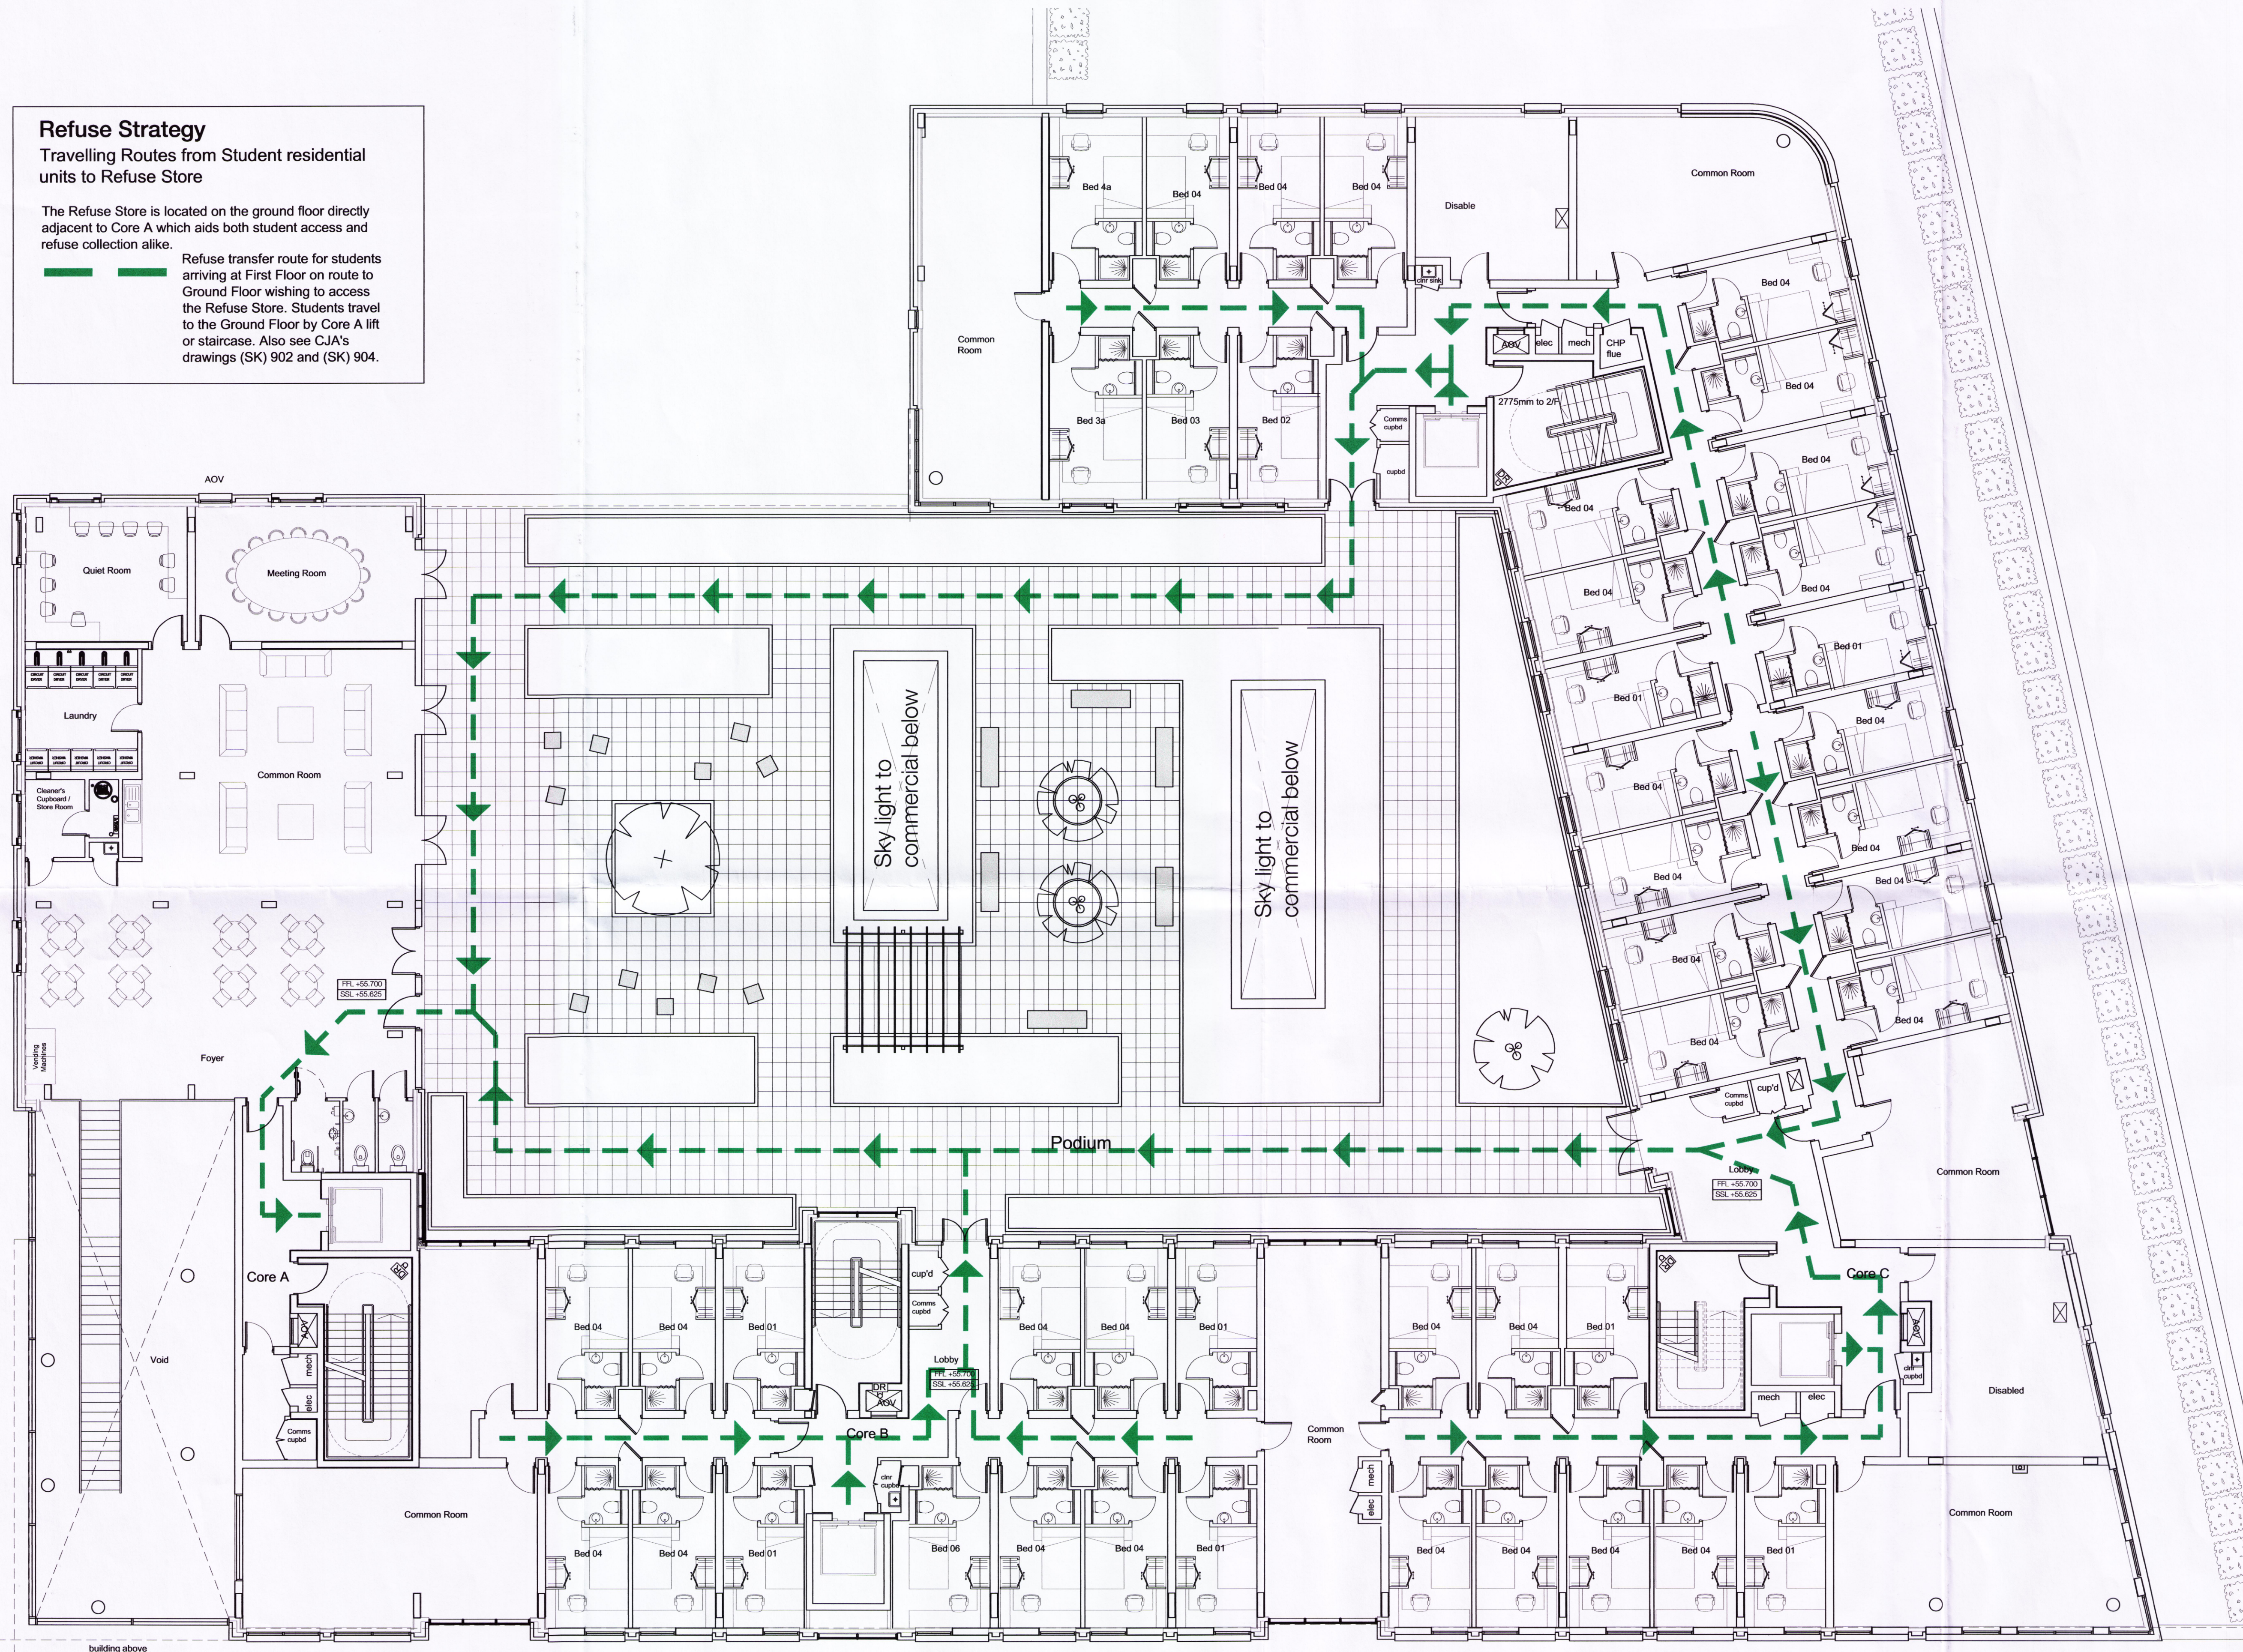

Notes
Contractor must verify all dimensions on site before commencing any work or shop drawings.
If this drawing exceeds the quantities taken in any way the Architects are to be informed before the work is initiated.
Only figured dimensions to be taken from this drawing.
Do not scale off this drawing.
Drawings based on Ordnance Survey and / or existing record drawings - design and drawing content subject to Site Survey, Structural Survey, Site Investigations, Planning and Statutory Requirements and Approvals.
Authorised reproduction from Ordnance Survey Map with permission of the Controller of Her Majesty's Stationery Office. Crown Copyright reserved.
Carey Jones Architects Limited Copyright.

This drawing originates from the CAD file:

Revisions	Rev	Des	By	Date	Ch

careyjones
chapmanfletcher

Victoria House, Southampton Row
Bloomsbury, London WC1B 4EA
Tel +44 (0)20 7269 9400
Fax +44 (0)20 7269 9401

Rose Wharf, East Street
Leeds LS9 8EE
Tel +44 (0)113 224 5000
Fax +44 (0)113 224 5001

Royal Mills, 17 Redhill Street
Manchester M4 5BA
Tel +44 (0) 161 601 6573
Fax +44 (0) 161 601 6574

Project:
West Hampstead

Job No:
23094

Title:
Refuse Strategy [2] - First Floor Plan

Scale:
1:100 @ A1

Drawn by:
ABB

Date:
March 2011

Checked by:
KMC

Drawing No:
(SK) 903

Revision No:
P1

Refuse Strategy [2] - First Floor Plan