



New ambulant steps to conform with standards as set out in Part M ie:


- (a) Risers > than 75mm < than 150mm.
- (b) Goings > than 280mm.
- (c) Rise of the flight < 1.8m
- (d) Top and bottom landings.
- (e) Width 900mm

Side entrance.


Capped drainage for an accessible floor level shower installed beneath bath

SINGLE STOREY EXTENSION

LOWER GROUND FLOOR PLAN

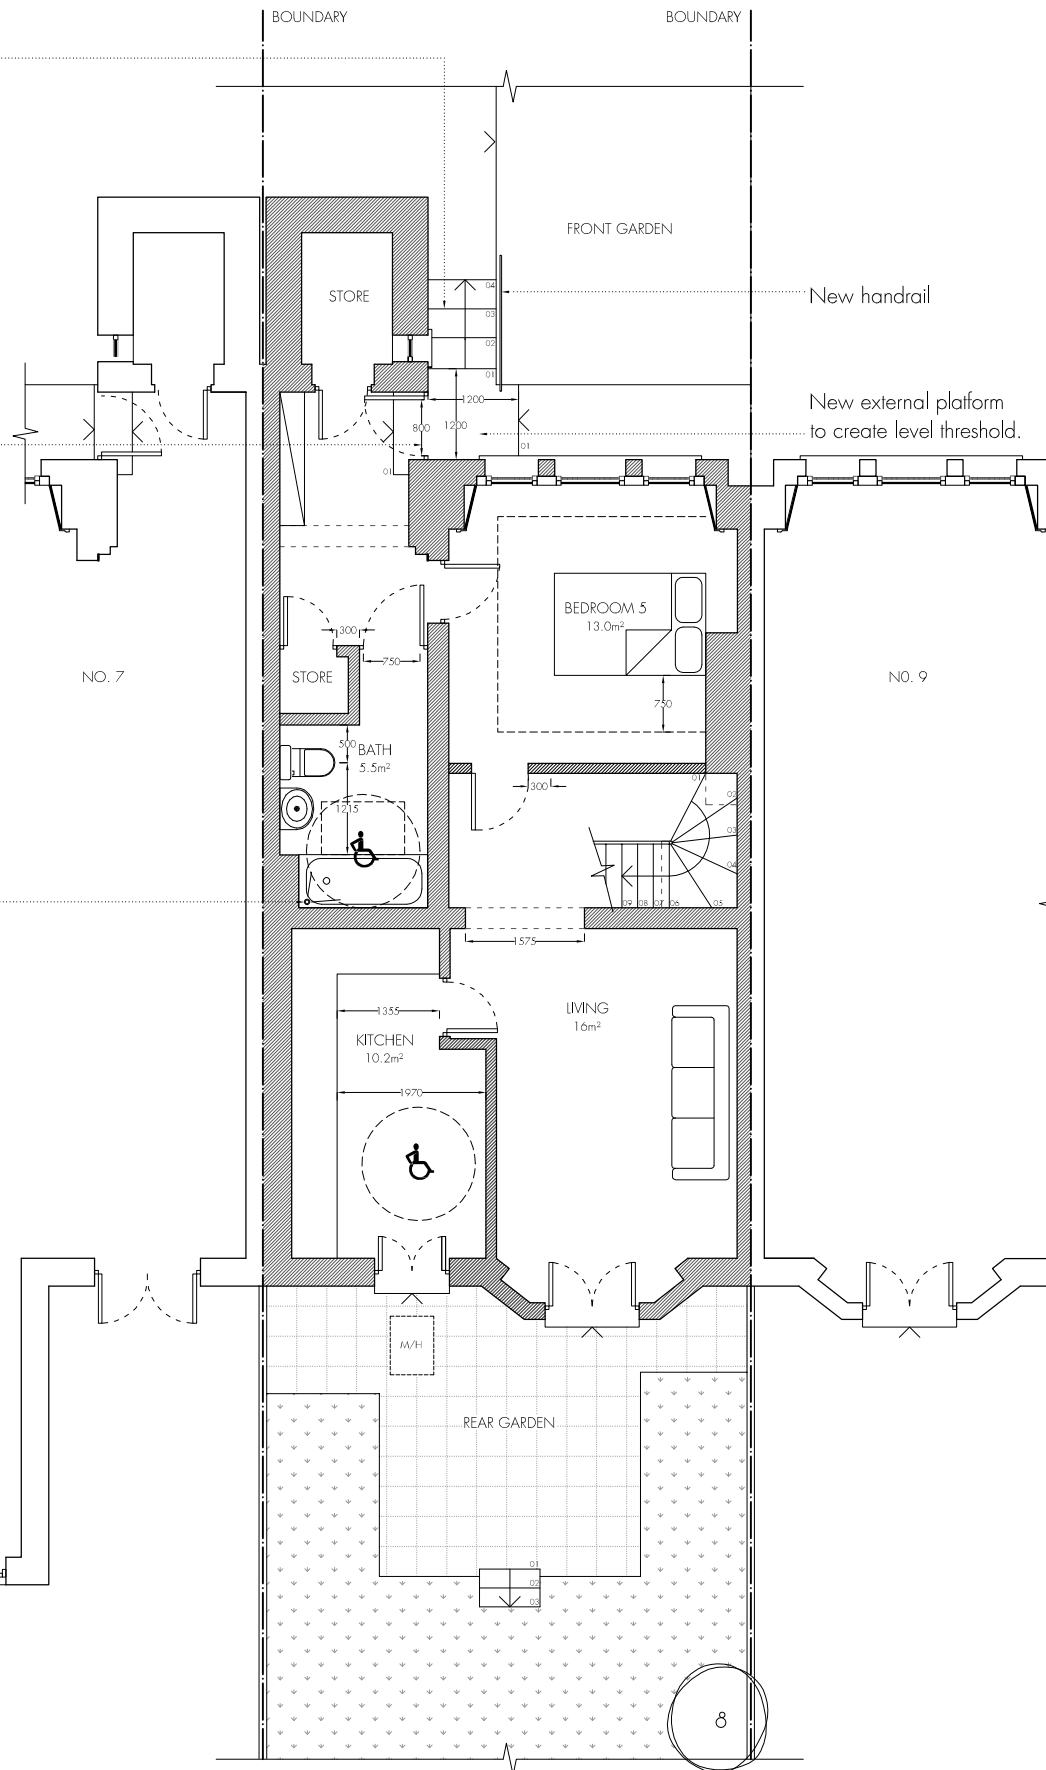

GROUND FLOOR PLAN

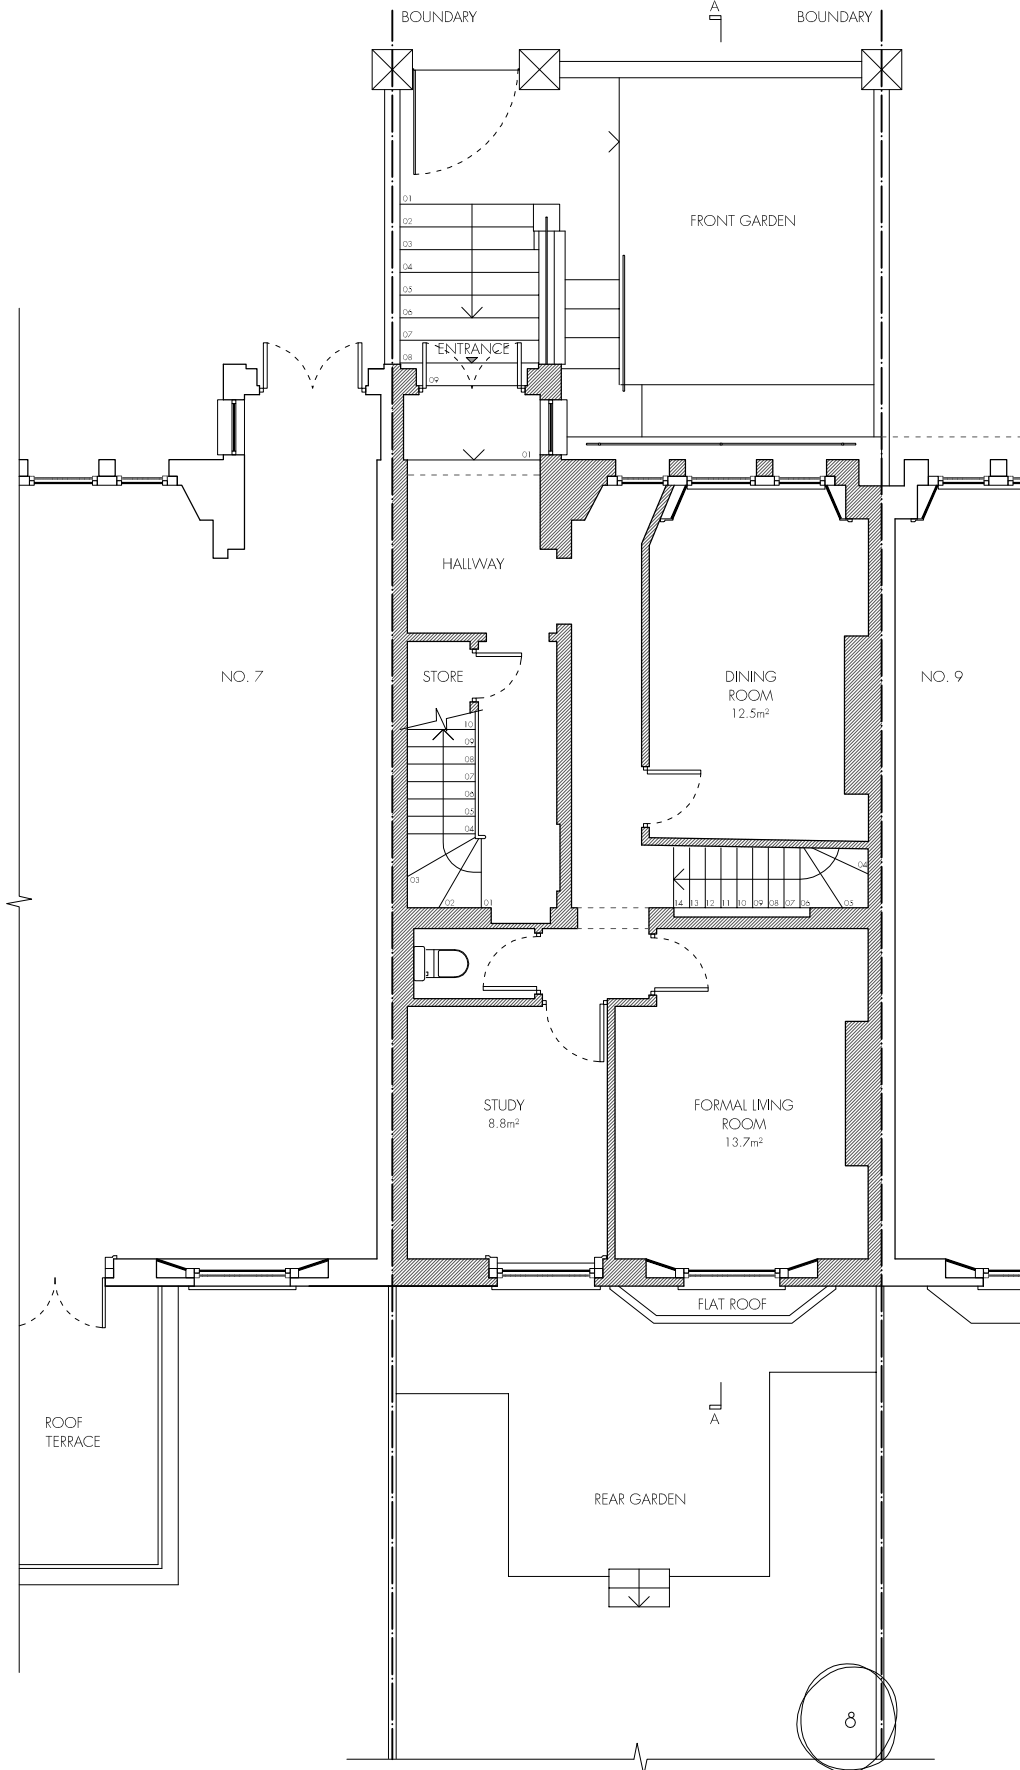

Do not scale off this drawing.

All indicated dimensions to be checked and verified on site by the Main Contractor before commencement of any fabrication drawings or work whatsoever on site.

Report all discrepancies to the Architect immediately. This drawing is to be read in conjunction with all the related Architect's and Structural Engineer's drawings, details and all relevant information.

A 26.09.2011 Lower Ground Floor altered to comply with Lifetime Homes Standards.

rev. rev. date rev. description



tasou
associates architects + structural engineers

4 Amwell Street, London, EC1R 1UG
T: 020 7713 7070 F: 020 7713 7071 E: tasou@tasou.co.uk

project
8 South Villas
London
NW1 9BS

dwg title
Proposed Lower Ground Floor Plan
Proposed Ground Floor Plan

date September 2011	dwg no. PP/01	rev. A
scale @ A1 1:50	job no. 1326	

© copyright of tasou associates