


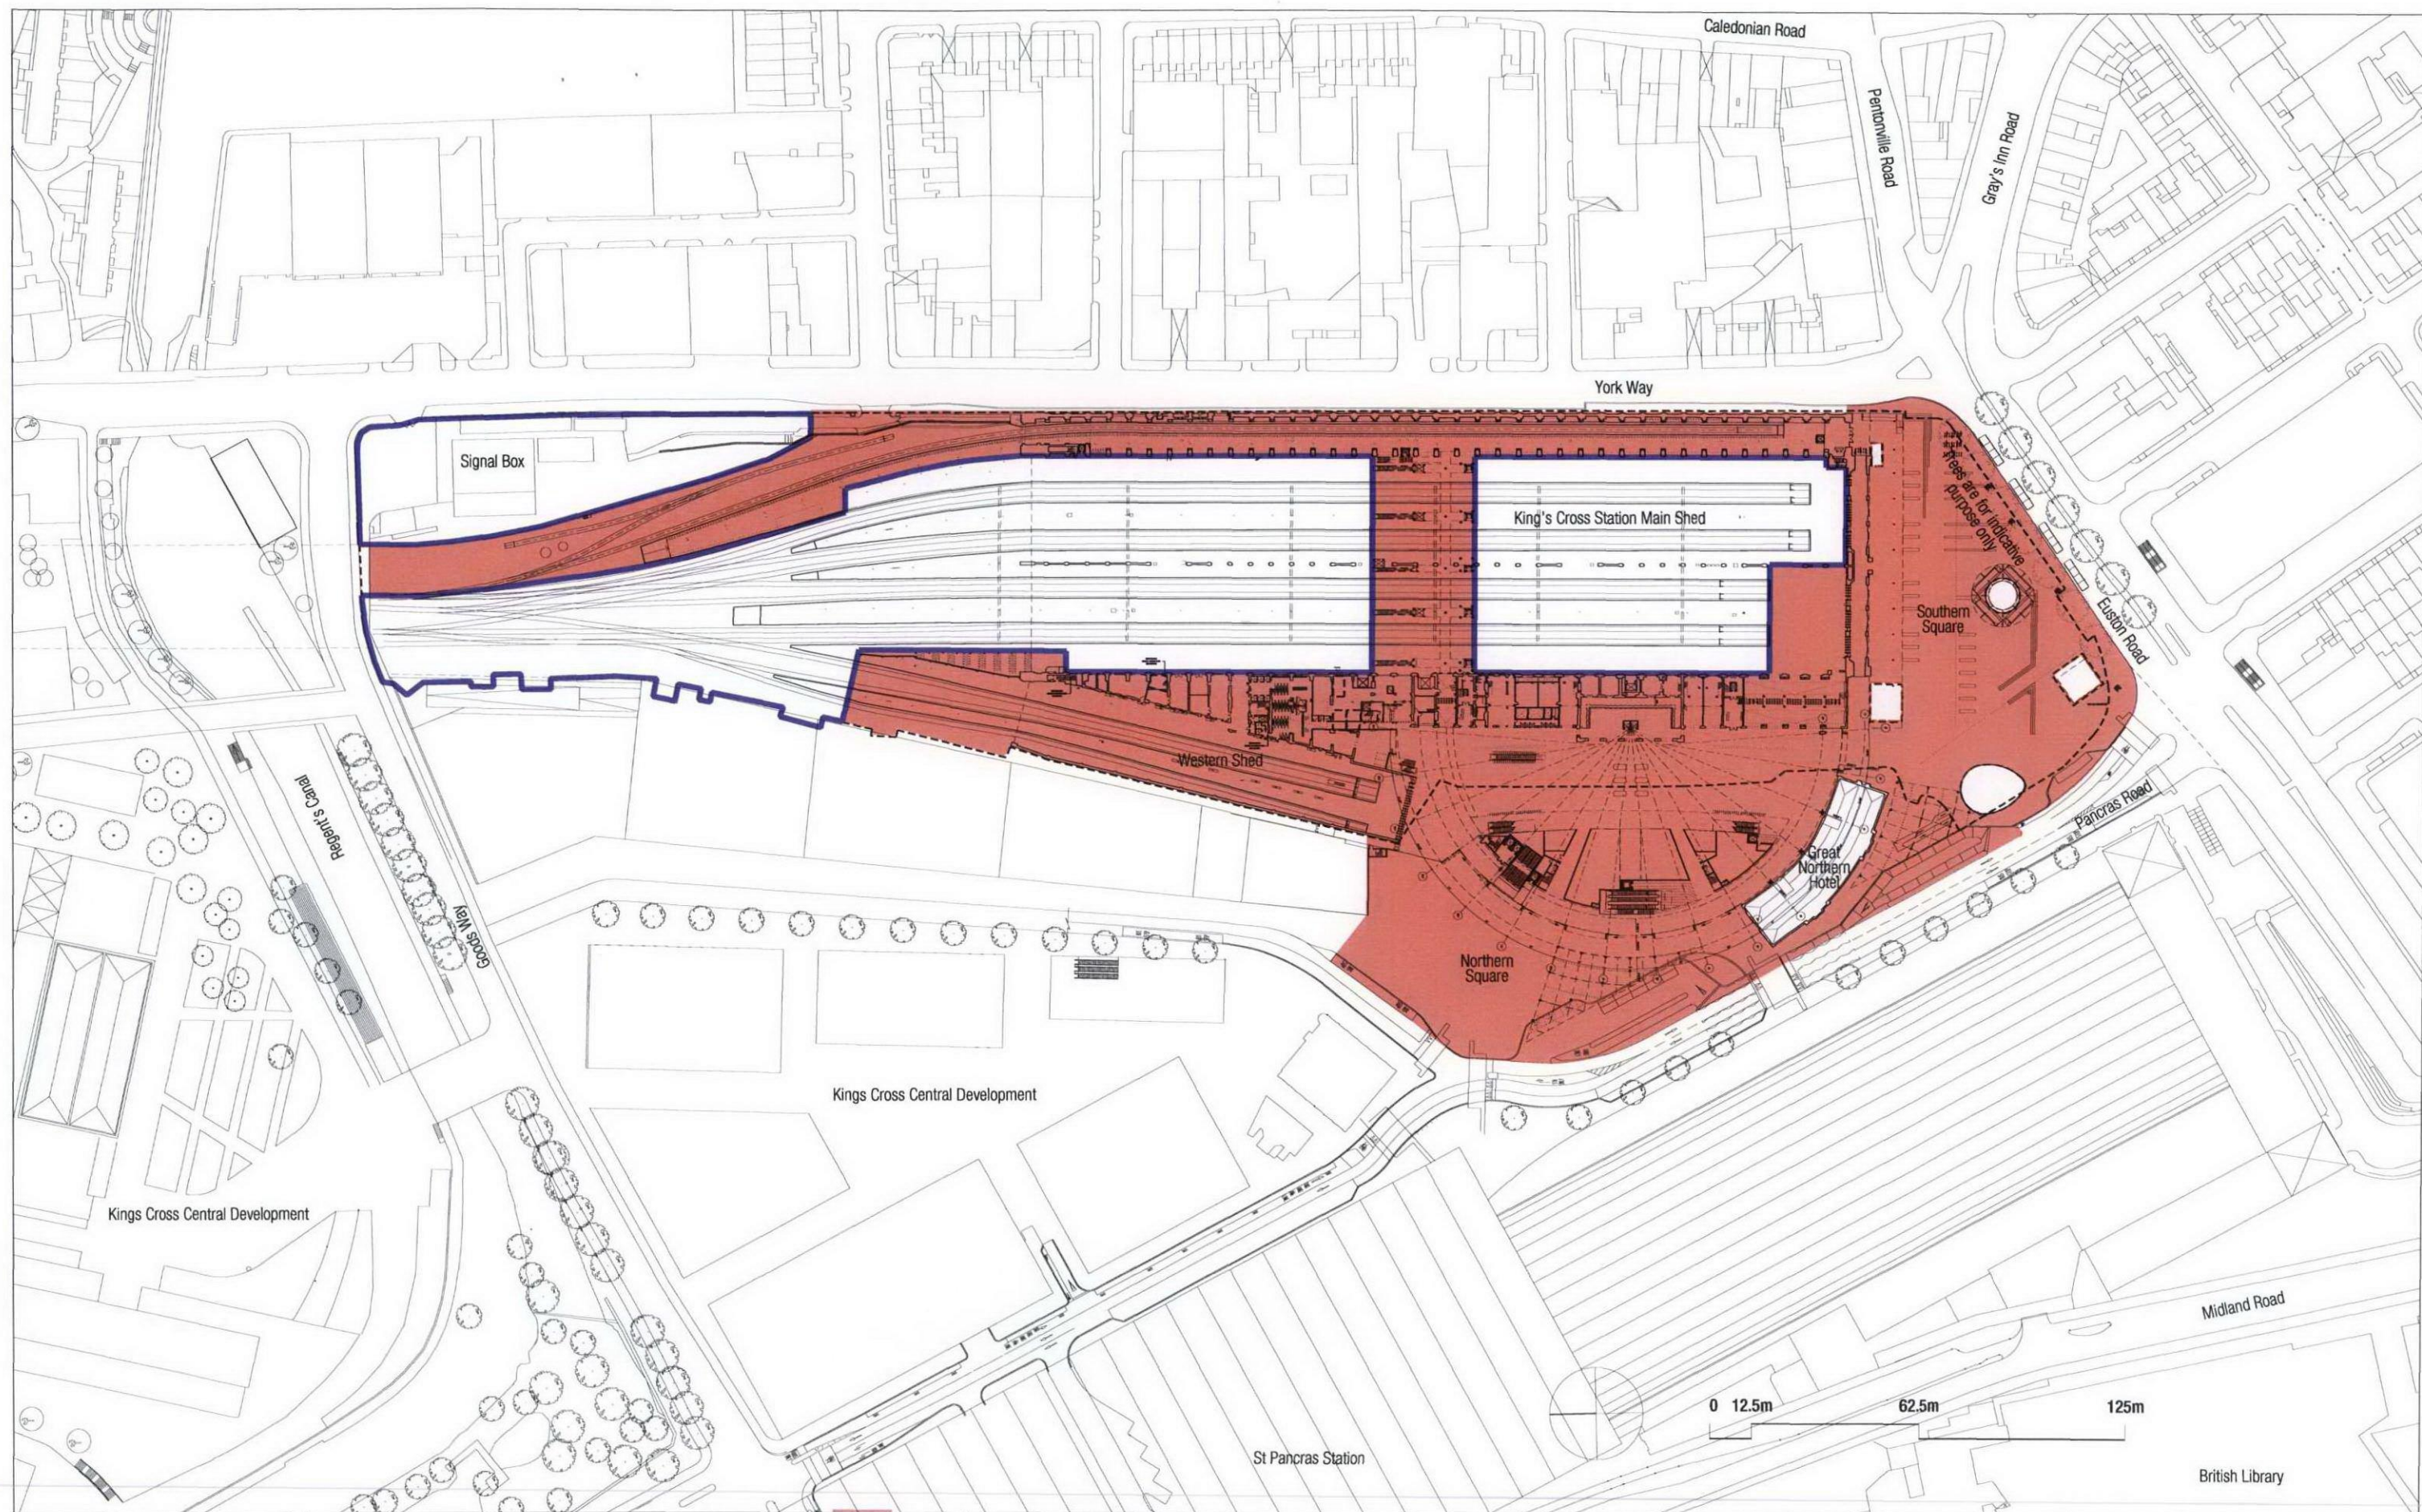

Do not scale from this drawing.
All dimensions are to be checked on site and any discrepancies noted in writing to JMP.
All dimensions are in millimetres unless noted otherwise.
If in doubt ask the Contract Administrator.

Revisions			Drawn	Checked
Rev.	Date	Description		
01	14.07.2006	Issued for Planning / Listed Building Application	JMP	NR

PLANNING APPLICATION - SITE AREA

STATION ENHANCEMENT	33,890 sq.m
PLATFORM Y	6,810 sq.m
TOTAL	40,700 sq.m

--- NETWORK RAIL
FREEHOLD BOUNDARY

King's Cross Station Enhancement PA Application Site Plan

scale	1:1250	at A2	job no.	1163
date	12.07.2006		drawing by	KM
drawing status	Planning / Listed Building Application		checked by	NR
drawing no.	AL-S01		revision	01

John McAslan + Partners

49 Princes Place
London W11 4QA
Telephone: 020 7227 2863
Facsimile: 020 7221 8835
mailto:mail@mcaslan.co.uk
www.mcaslan.co.uk