



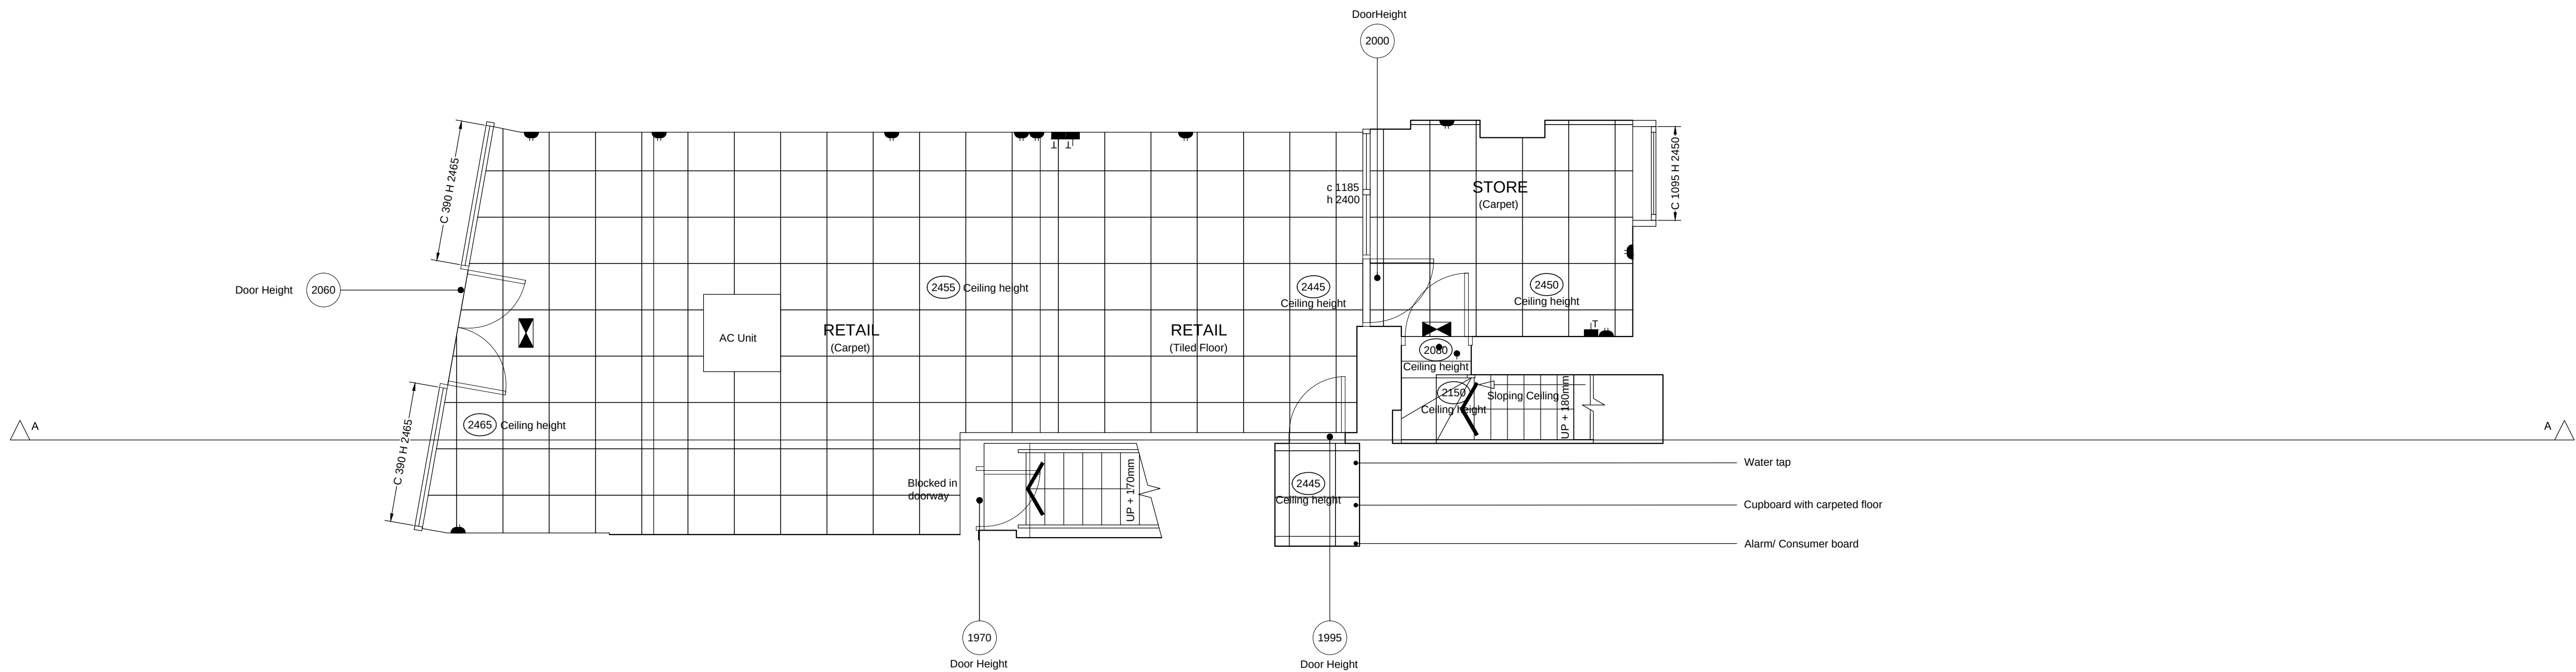

EXISTING GROUND FLOOR PLAN

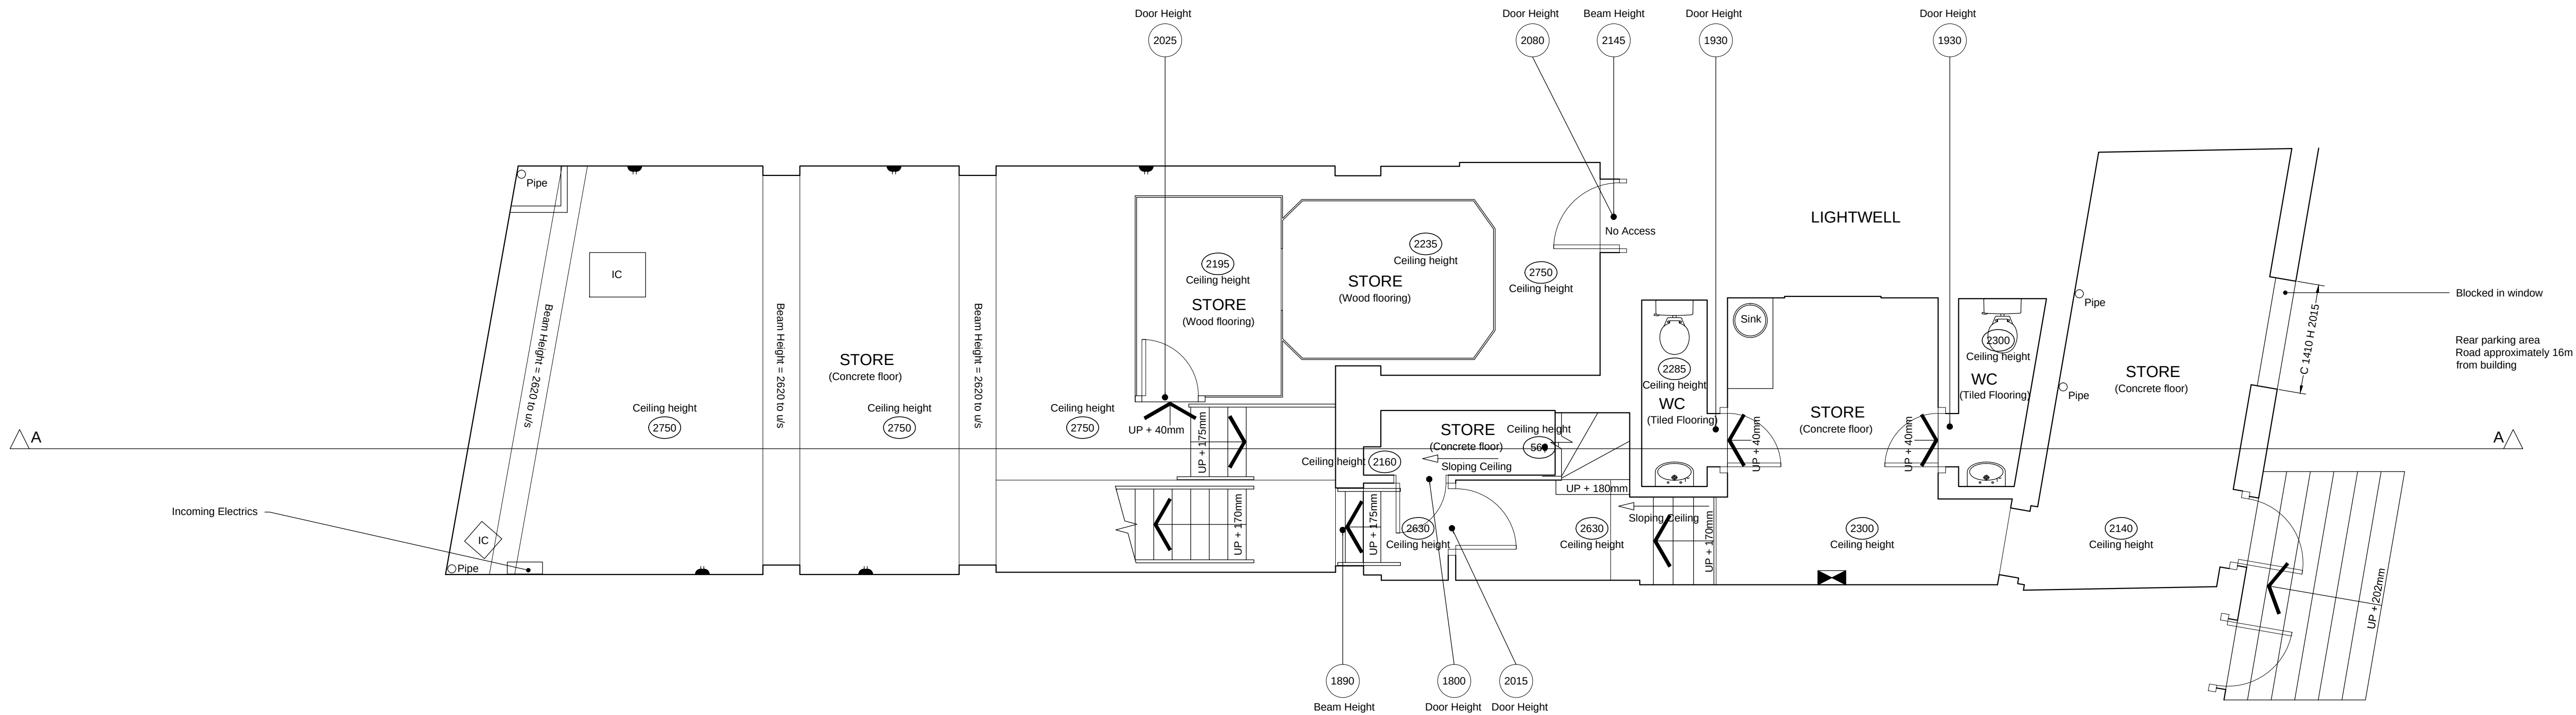

EXISTING BASEMENT FLOOR PLAN

Notes:

Amendments:

Rev	Init.	Date	Description

Drawn By:

Platypus Limited
Design & Project Management Services
Tel: 07899 896 934 Fax: (01629) 581374
Ingledene House, 26 Imperial Road, Matlock Derbyshire, DE4 3NL

On Behalf Of:

Specsavers Optical Superstores
CAD Department, Business Development, Melrose House, 42 Dingwall Road, Croydon, Surrey, CR0 2NE, United Kingdom.
Tel: +44 (0) 20 8760 7420 Fax: +44 (0) 20 8760 7421 E-mail: croydoncad@uk.specsavers.com Specsavers Online: www.specsavers.com

Project:
Specsavers Opticians
171 Finchley Road
Swiss Cottage
London
NW3 6LB

Title:

Existing Ground & Basement Floor Plan

SWISS COTTAGE
New Store

PRODUCTION DRAWINGS

Drawn By:	Scale:	1:100@A3	Date:
JS	1:50@A1	15/08/2011	

Drawing Number:	Revision:
1923/1010	-

Do not scale from this drawing. Dimensions to be checked on site