
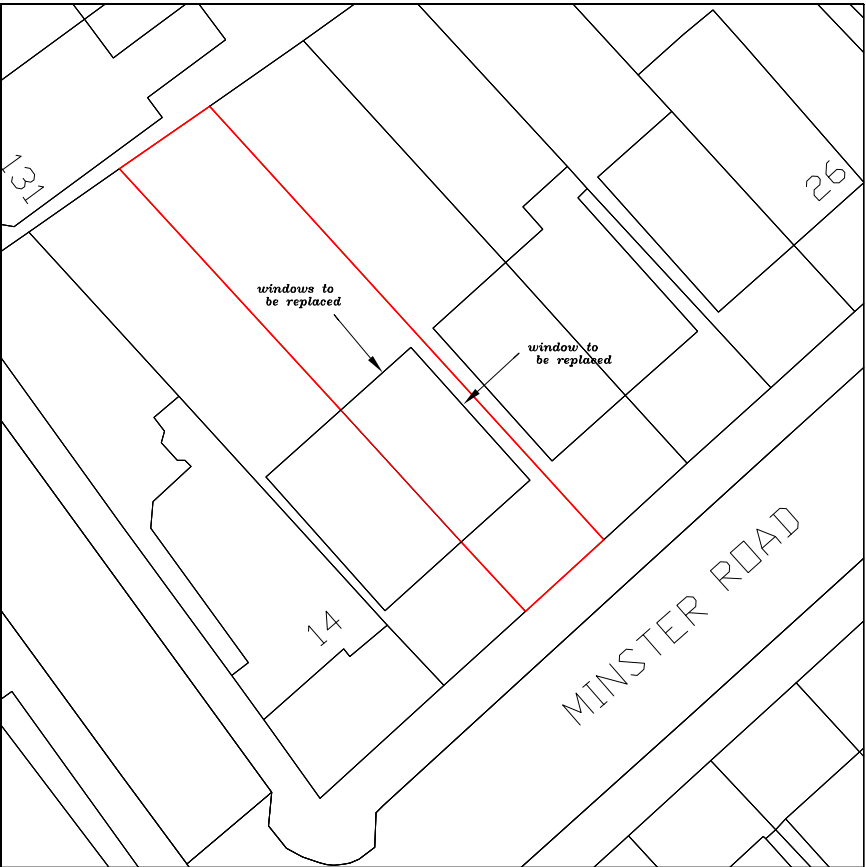


LOCATION PLAN 1:1250

SITE PLAN 1:500

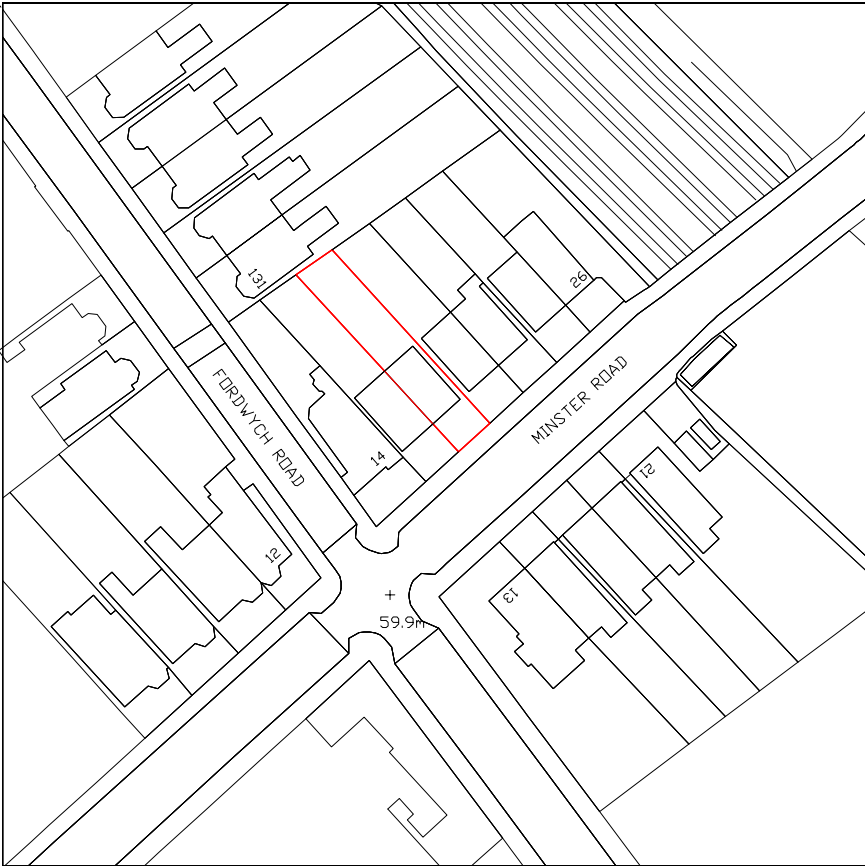

(1:1250) (1:500)

m m


75 30

50 20

25 10

0 10 20 30 m (1:500)

0 25 50 75 m (1:1250)

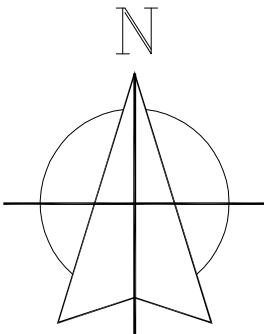

SITE PLANS

Drawing No: 4914/03	Pag Ref No: LN1890AP
Title: LOBLACK	Drawn: A.HAQUE
18c MINSTER ROAD LONDON NW2 3RB	Scale: 1:1250 / 1:500
EVEREST CONSERVATORIES UNIT 7 NORTH ORBITAL COMMERCIAL PARK, NAPSURY LANE, ST ALBANS AL1 1XB	
Date:	27/09/2011