

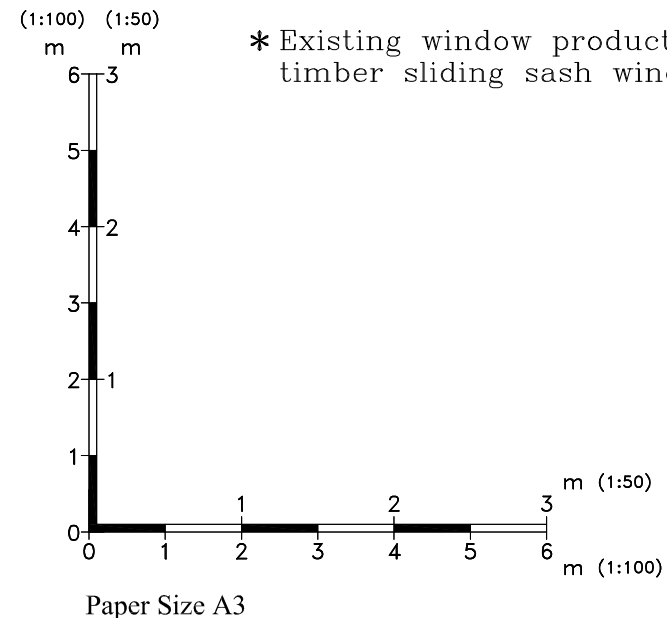


# EXISTING REAR ELEVATION

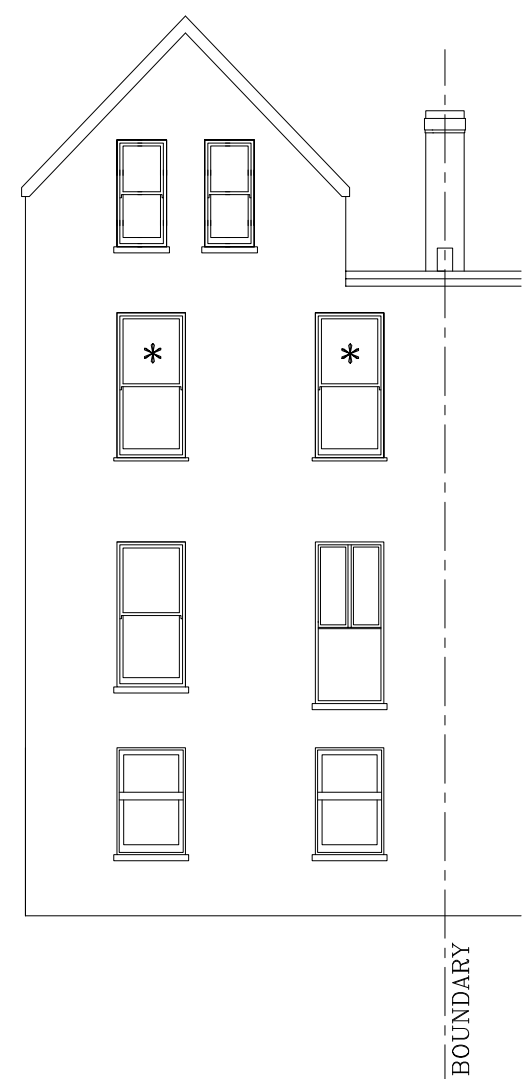


\* Existing window products are single glazed white painted timber sliding sash windows.

# PROPOSED REAR ELEVATION

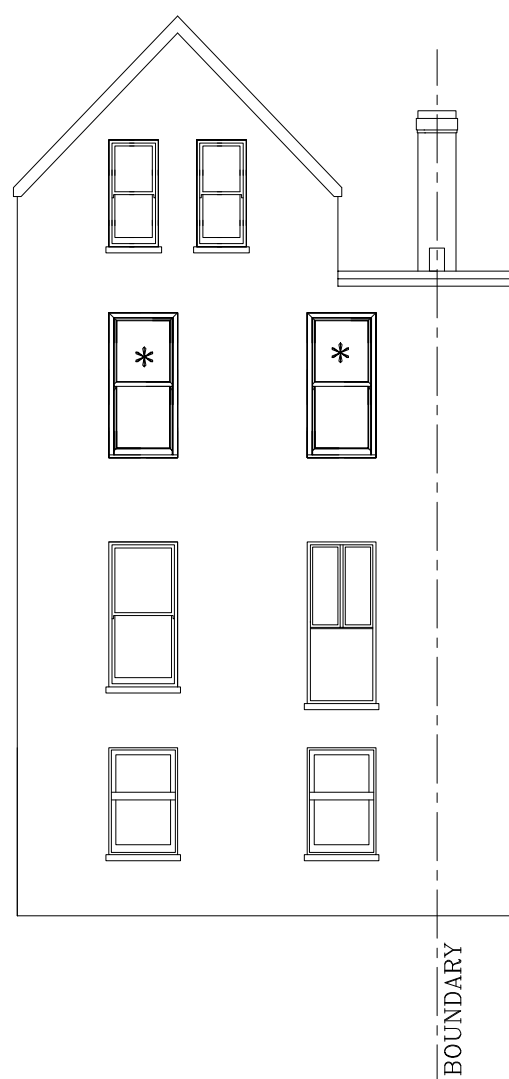

\* Proposed replacement products are to be double glazed white U-pvc tilt sash windows

 Drawing No: 4914/01	Pag Ref No: LN1890AP
Title: LOBLACK	Drawn: A.HAQUE
18c MINSTER ROAD LONDON NW2 3RB	Scale: 1:100
	
EVEREST CONSERVATORIES	
UNIT 7 NORTH ORBITAL COMMERCIAL PARK, NAPSURY LANE, ST ALBANS AL1 1XB	
Date:	27/09/2011