




SCALE - 1:50
0 0.5 1 1.5 2.5m

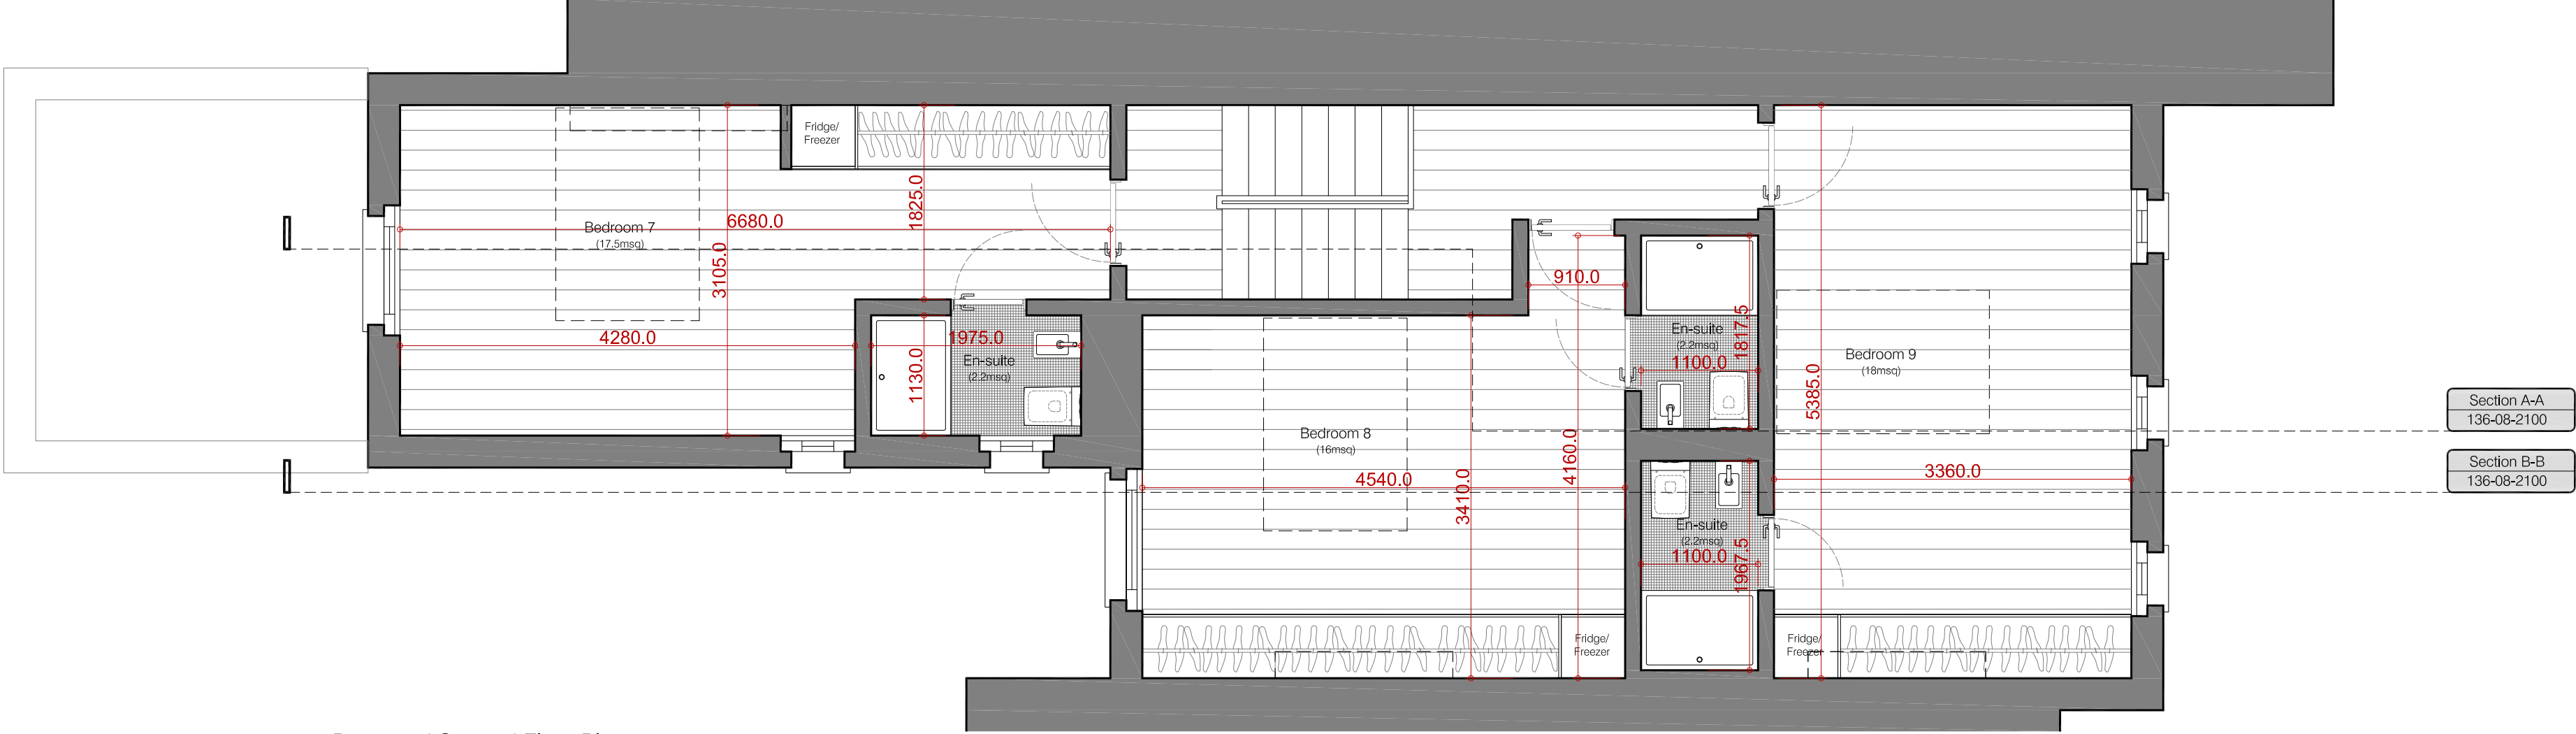

Proposed Second Floor Plan

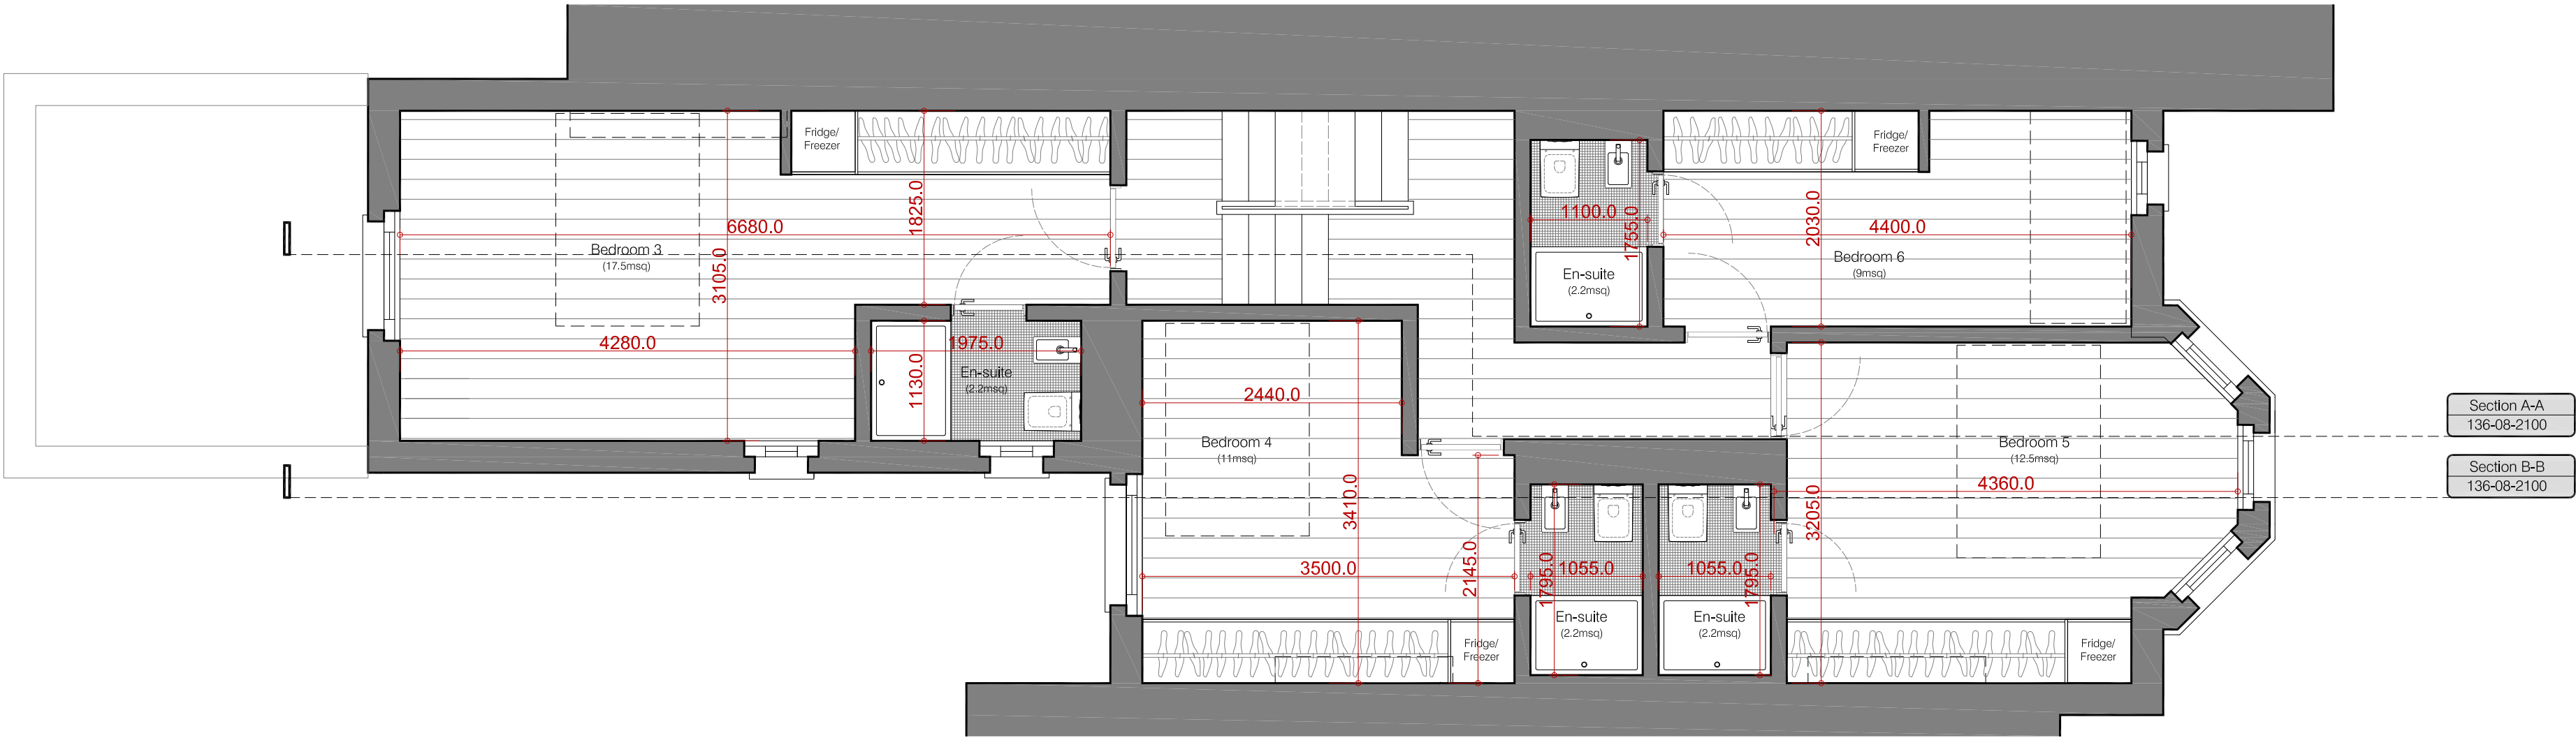


Proposed First Floor Plan

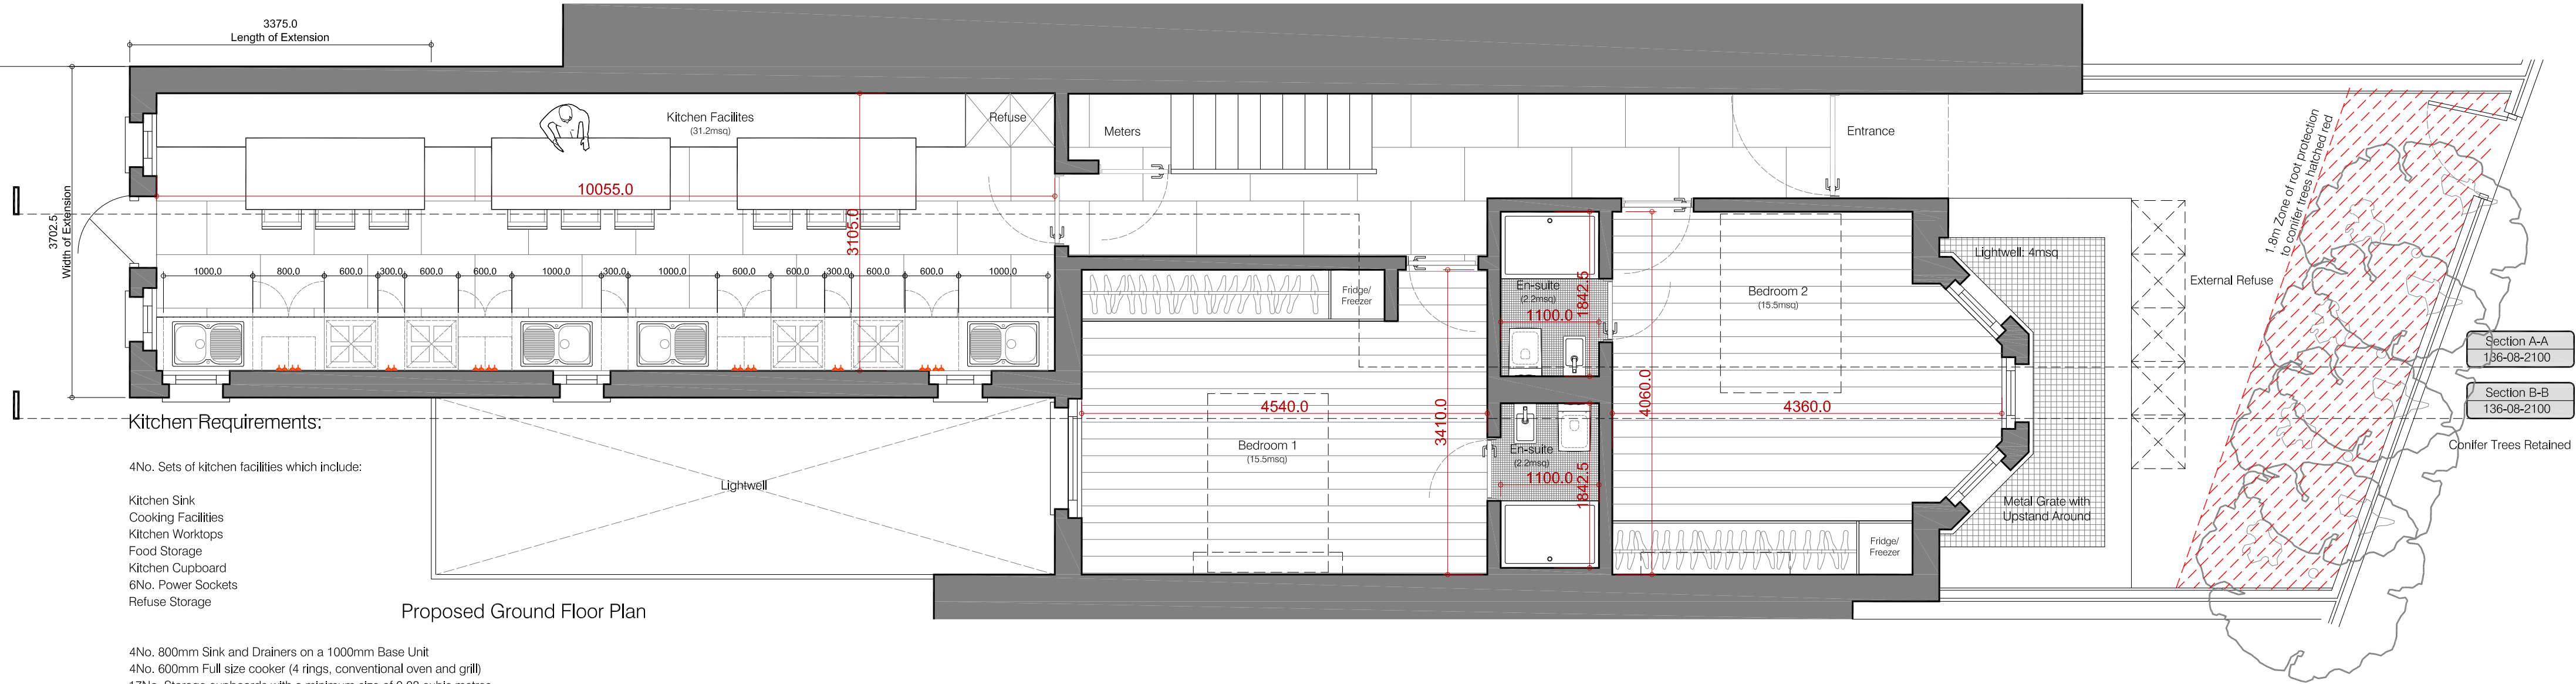

Proposed Ground Floor Plan

- 4No. 800mm Sink and Drainers on a 1000mm Base Unit
4No. 600mm Full size cooker (4 rings, conventional oven and grill)
17No. Storage cupboards with a minimum size of 0.08 cubic metres
Fridge Freezers to be located in each unit of accommodation
Electrical Sockets at least 4 above Worktop level.
4No. Bins with close fitting lids
Cookers to have extract hood with 30 ltrs/second rate with 15min overrun.
Tiled splashback between worktop and U/S of wall units.
Artificial Lighting
Non-Slip Impervious floor finish

Proposed Basement Floor Plan

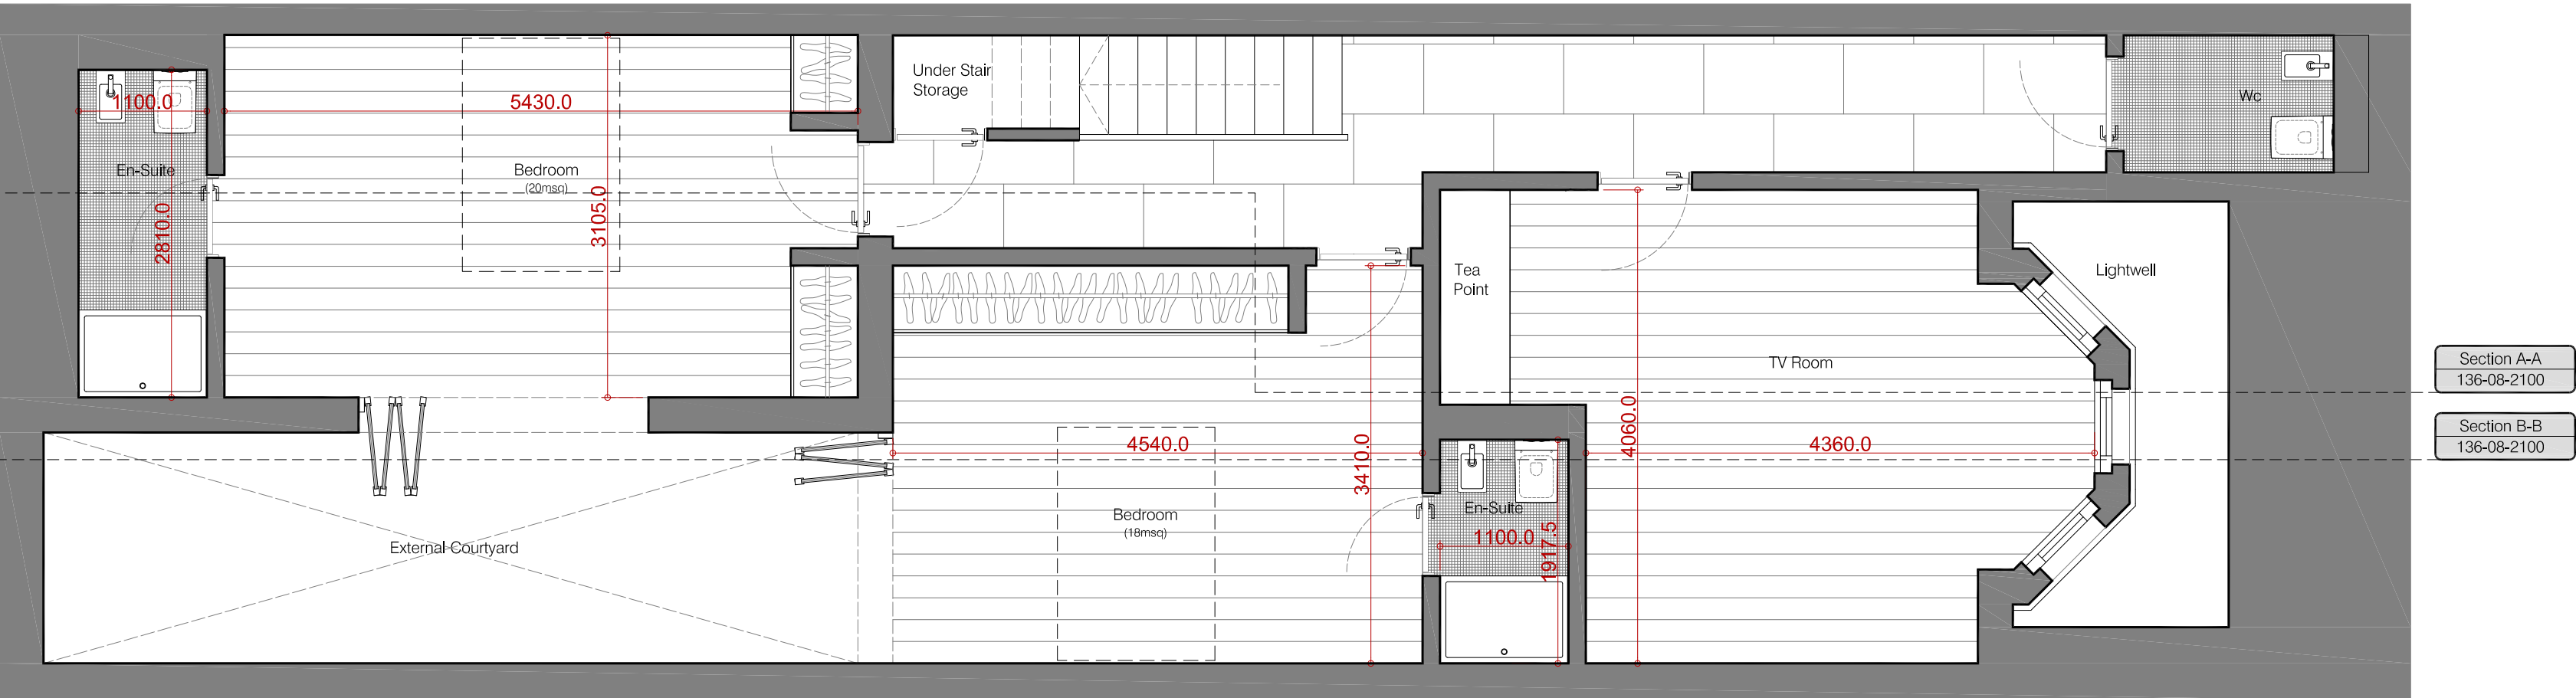

Do not scale this drawing. All dimensions must be checked on site. All rights reserved. No reproduction in any material form is permitted without consent.			
Revised:	Comments:	By:	Date:
A	Section markers revised	AH	May 09
B	Scheme amended	AH	Aug 09
C	Basement layout amended, lightwell reduced and ratings removed.	AH	Nov 10
Project Title:			
Proposed reconfiguration of extension of existing HMO within new basement at 107 West End Lane, London, NW6 4SY			
Drawing Title:			
Proposed Floor Plans			
Scale:	Date:	Drawn:	Checked:
1:50(0)A1	Dec 08	AH	SGK
Project No.:	Drawing No.:	Revision:	
136-08	2000	C	
Studio			
Client:			
Maurice Lawes			
Project Title:			
Proposed reconfiguration of extension of existing HMO within new basement at 107 West End Lane, London, NW6 4SY			
Drawing Title:			
Proposed Floor Plans			
Scale:	Date:	Drawn:	Checked:
1:50(0)A1	Dec 08	AH	SGK
Project No.:	Drawing No.:	Revision:	
136-08	2000	C	

KYSON