



16 DALEHAM GARDENS

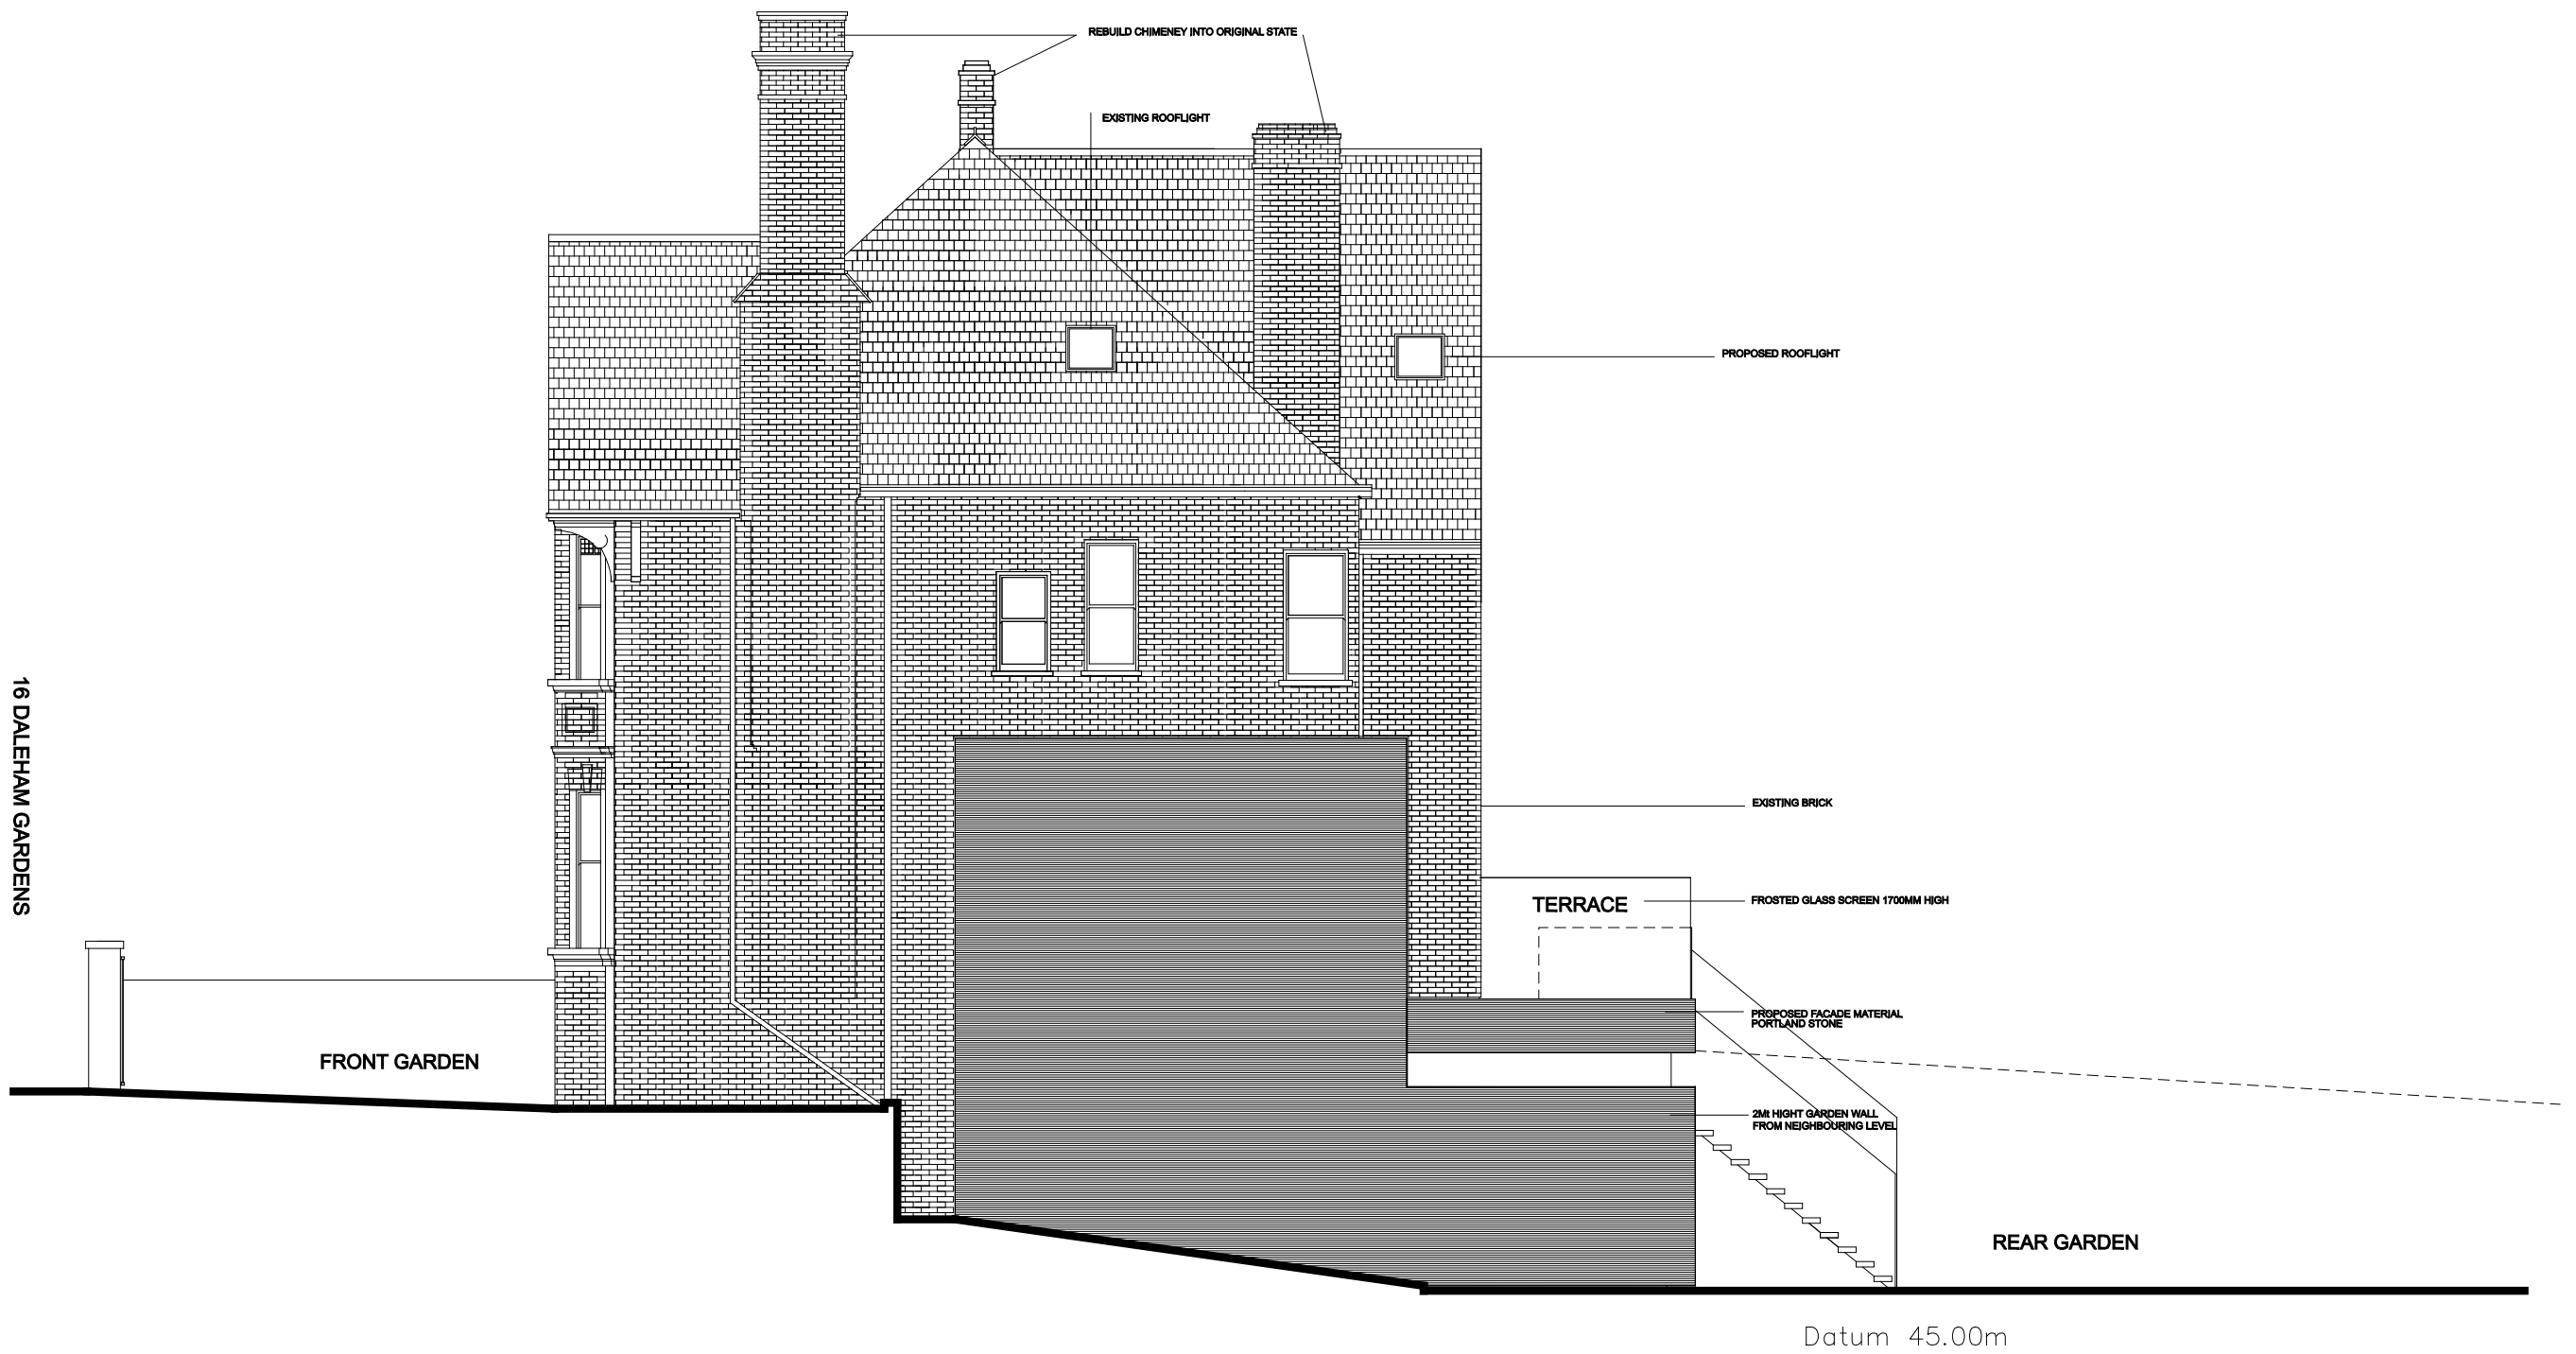

SOUTH ELEVATION

 

**milk:studio**  
architects

Fifth Floor 18 Broadwick Street  
London W1F 8HS  
tel: 020 7287 6208 fax: 08704 871 829  
e:mail@milkstudio.net w: www.milkstudio.net

THIS DRAWING IS THE COPYRIGHT OF MILKSTUDIO ARCHITECTS LTD. DO NOT SCALE AND REFER ONLY TO FIGURED DIMENSIONS. CONTRACTOR TO VERIFY ALL CONDITIONS AND DIMENSIONS ON SITE INSPECTION. NOTIFY ARCHITECT IMMEDIATELY OF ANY DISCREPANCIES, IF IN DOUBT ASK.

project	<b>16 DALEHAM GARDENS</b>	drawing	Side Elevation - South
date	AUGUST 2011	scale	1:100@A3/1:50@A1
dwg no	<b>DAL 040</b>	revision	<b>00</b>
		CHECKED BY	