



15 Chalton Street Basement Plan
Scale 1:50

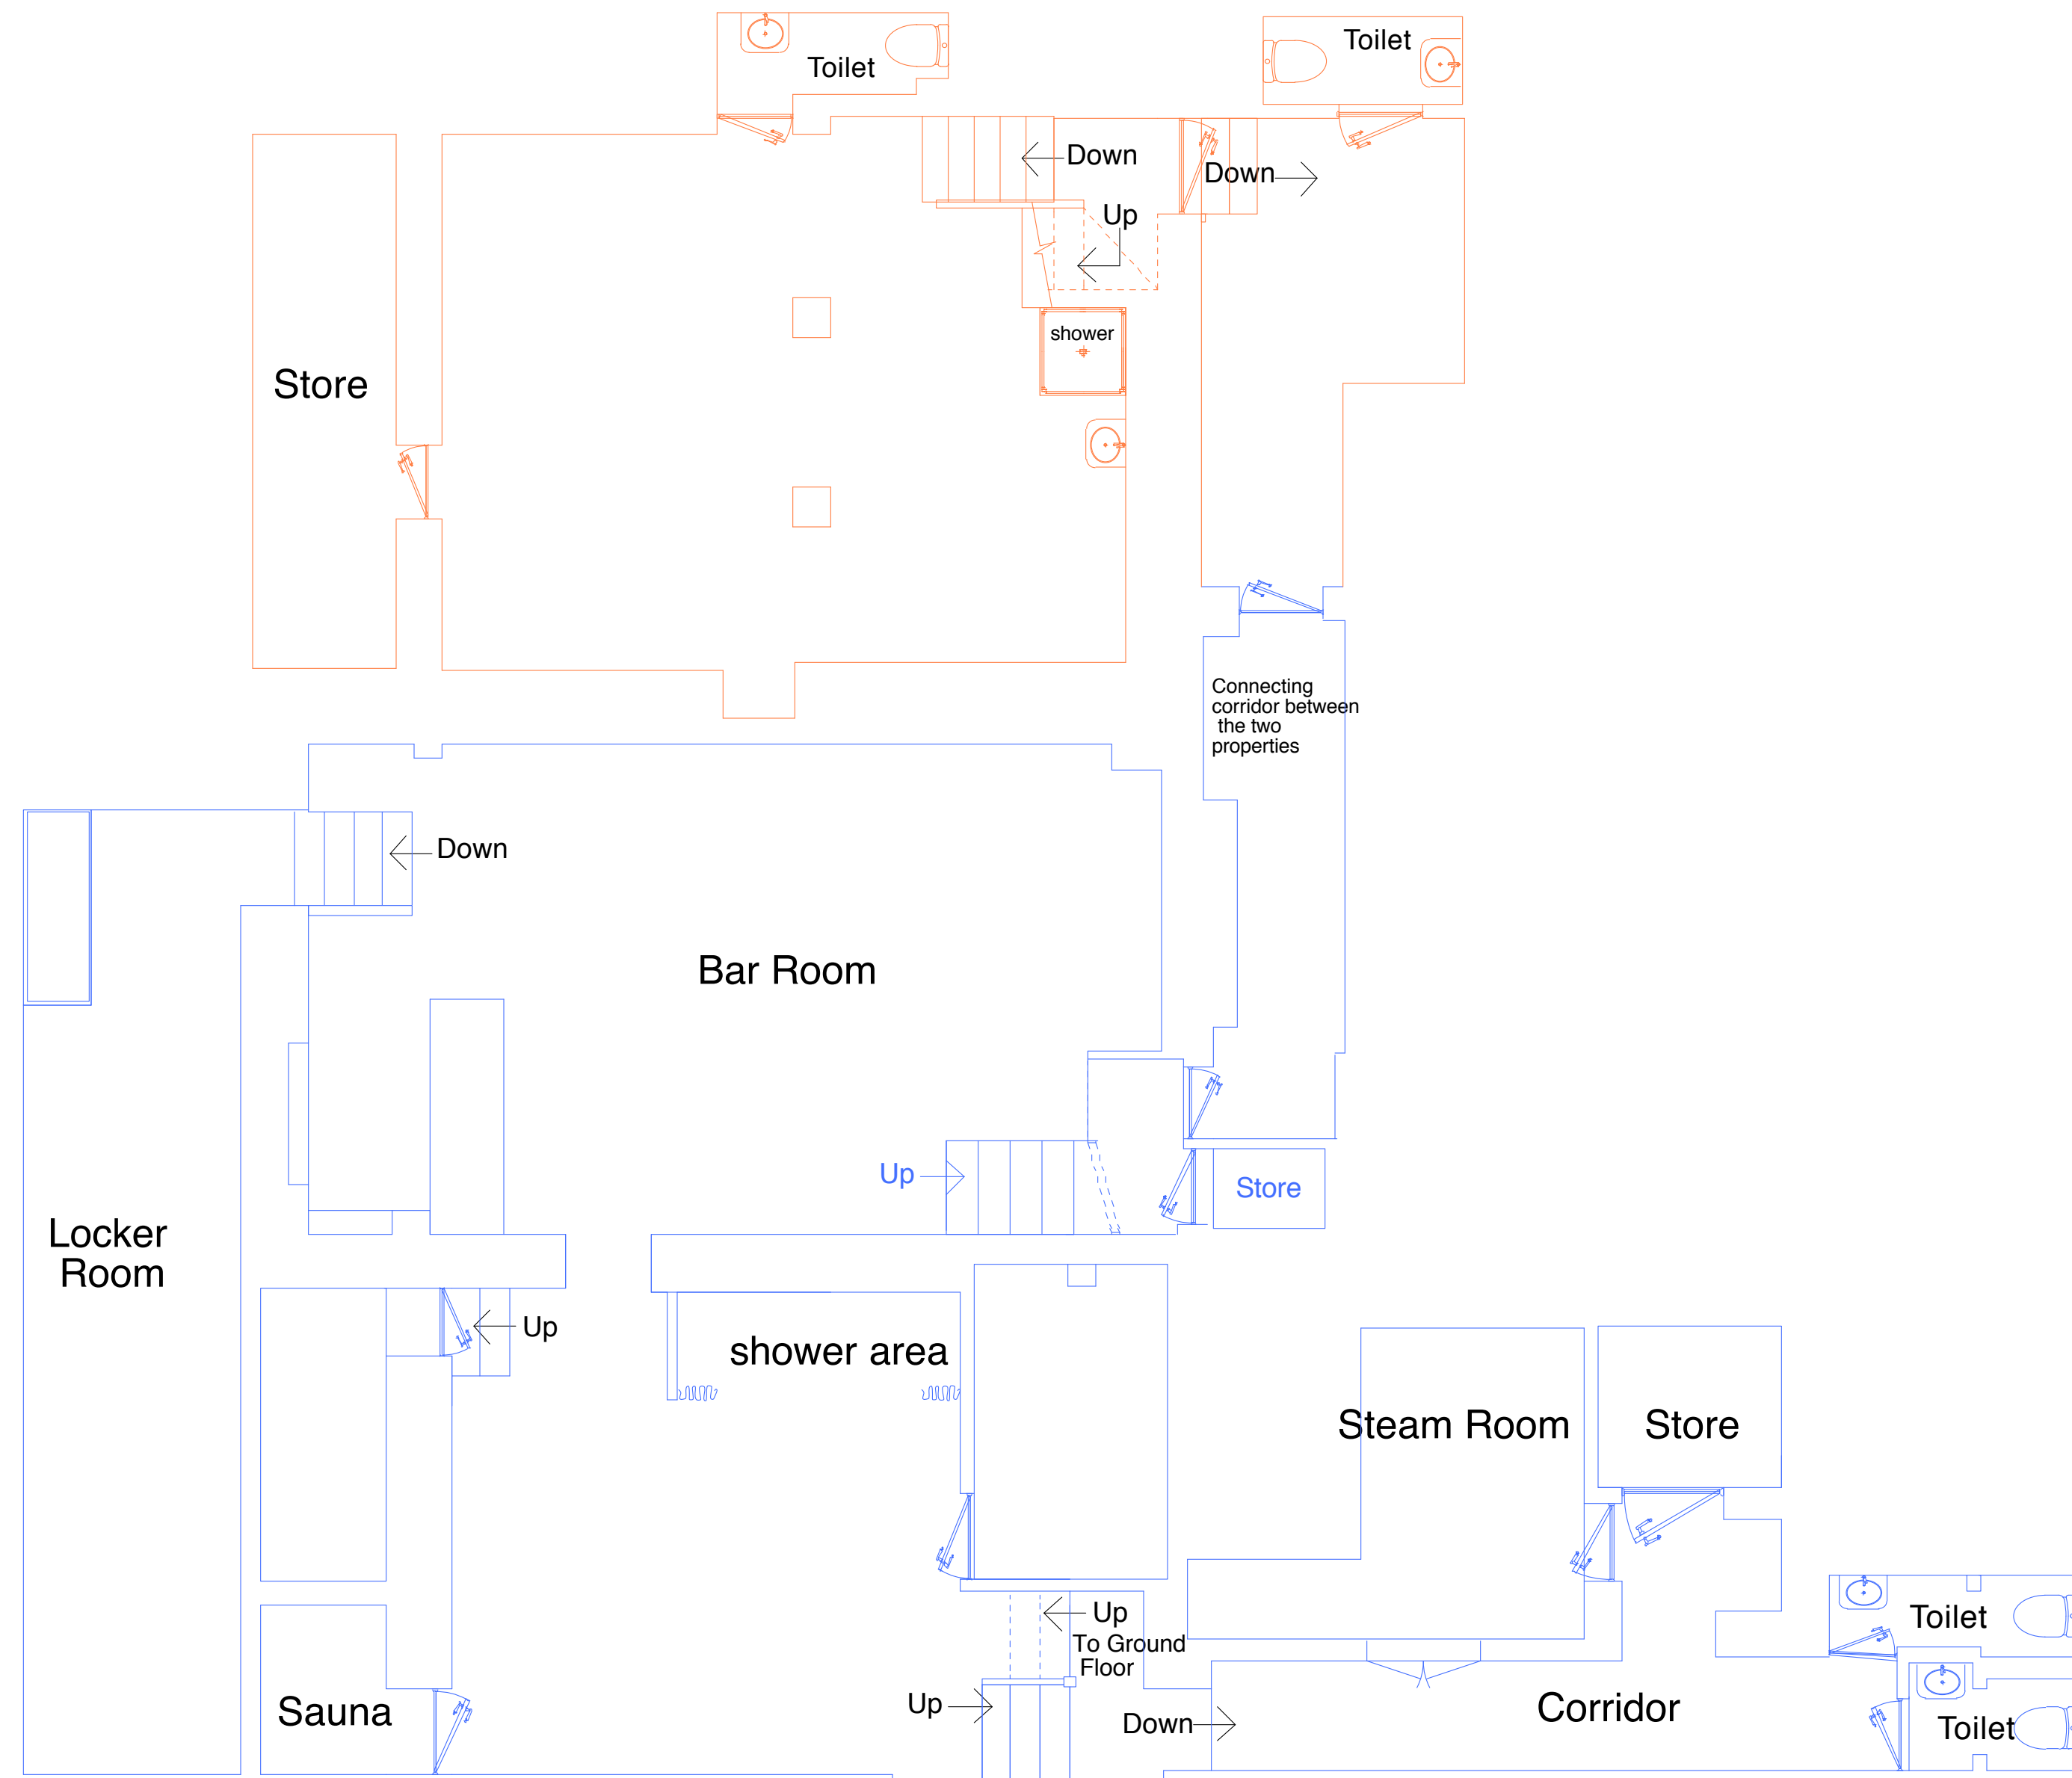


15 Chalton Street Ground Floor Plan
Scale 1:50

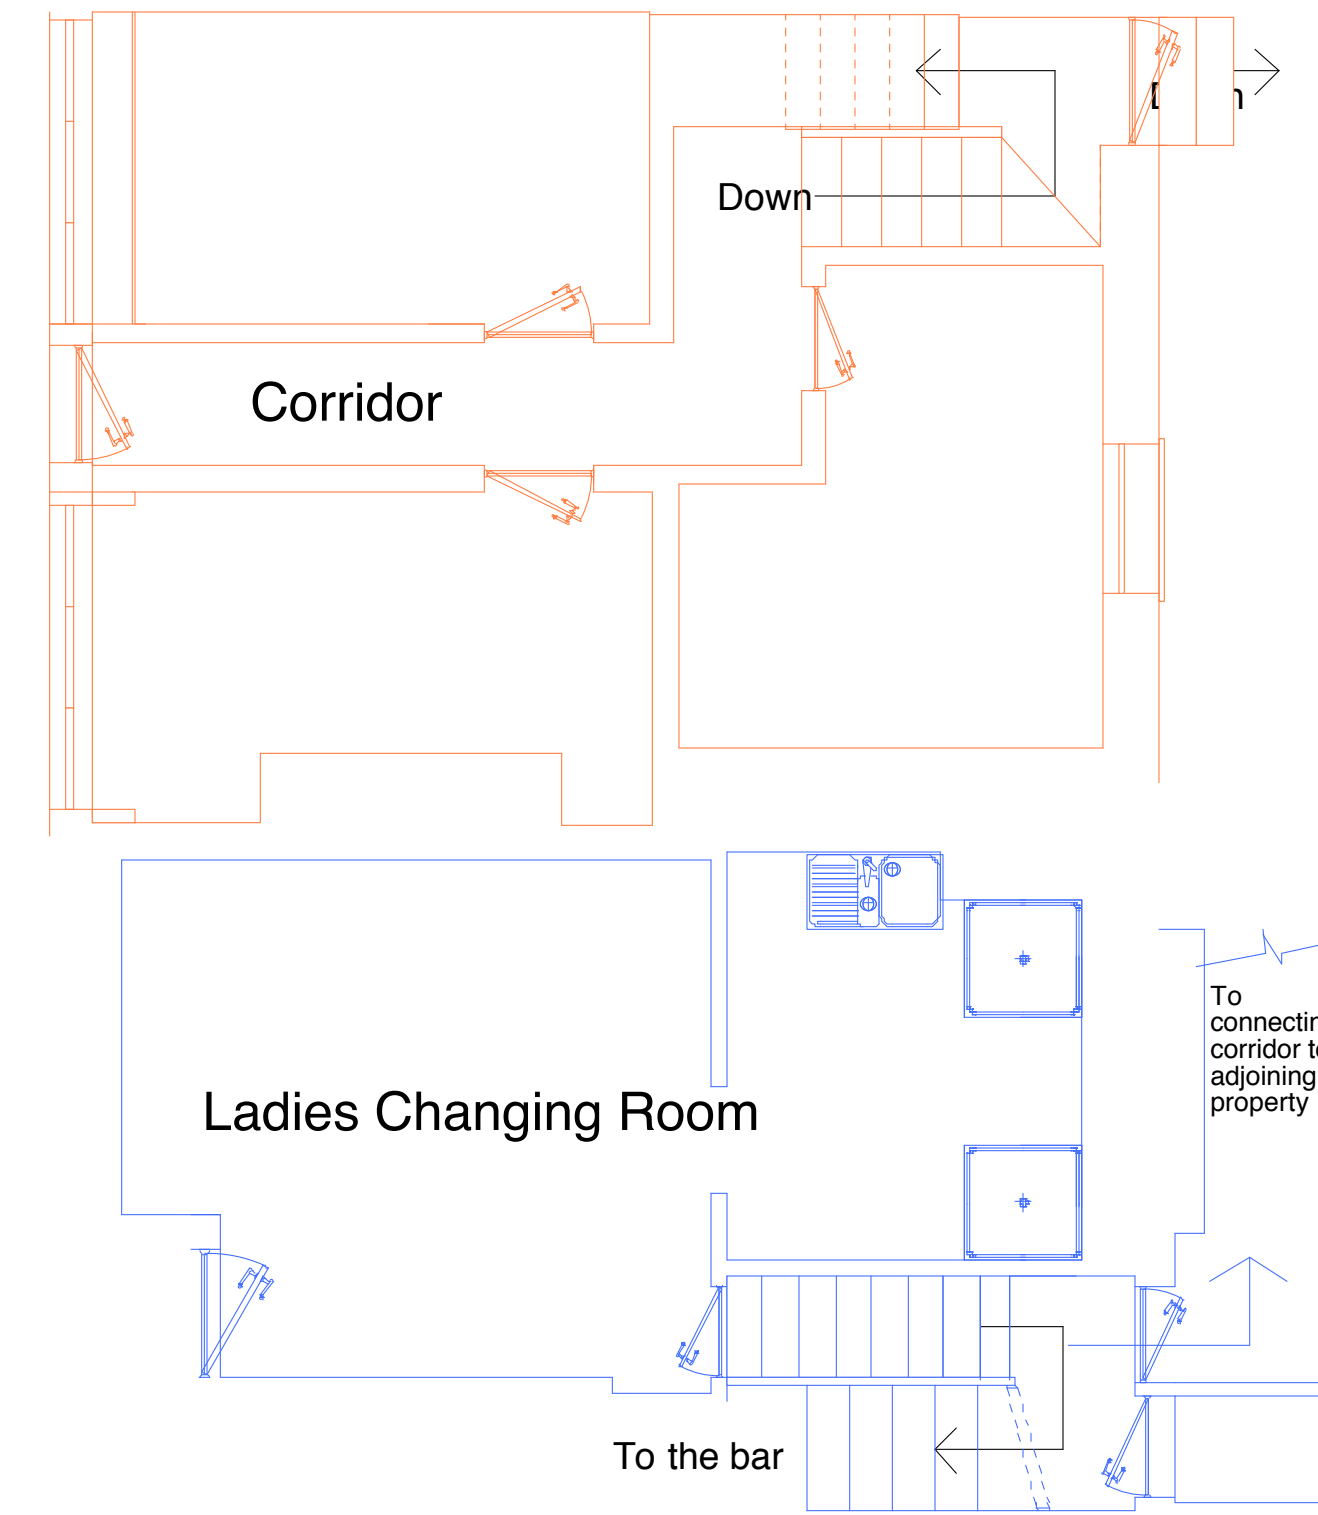

17-19 Chalton Street Ground Floor Part Plan
Scale 1:50

17-19 Chalton Street Basement Plan
Scale 1:50

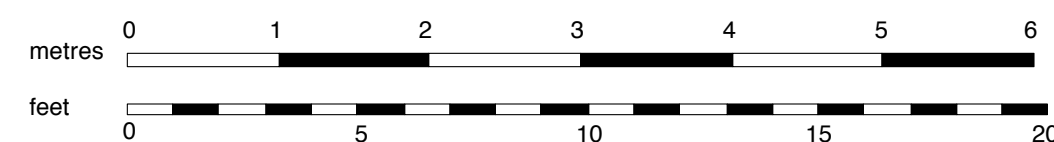

Suna & Steam
Ground Floor
and Basement plan
Scale 1:50 @ A1
Drawing number SS-1

15 & 17 - 19 Chalton Street
London NW1 1JD