




Location Plan 1:1250

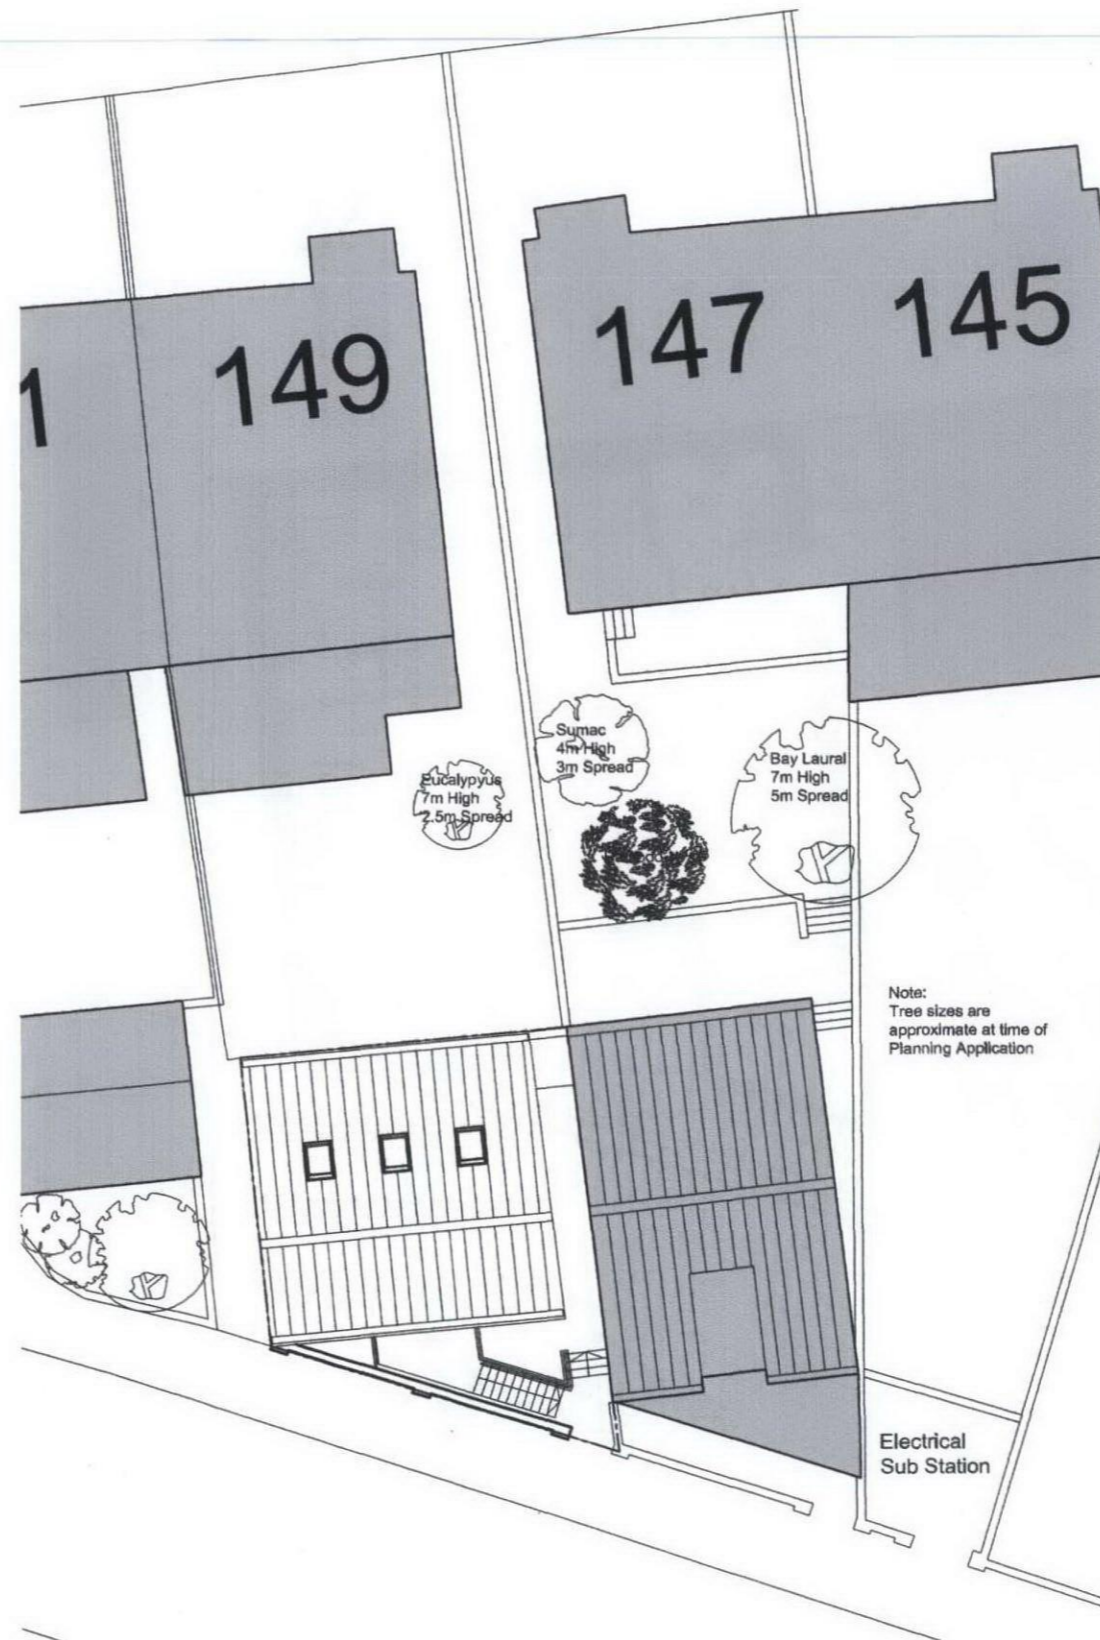

Site Plan 1:200

INFORMATION:

© This drawing is copyright. Figured dimensions only to be taken from this drawing. All dimensions to be checked on site. Architects to be informed immediately of any discrepancies before work proceeds

Rev.	Date	Revisions	By	Chkd

Job title
 Abbots Place, London NW6
 Rear of 149 Abbey Road

Drawing title
 Location Plan

Date	Job no	Drawing no	Revision
21.06.11	171	AL(10)01	

Scale	Sheet Size	Drawn	Checked
1:1250	A3		



4 Site Design Ltd
 126 Dunstable Road,
 Studham,
 Bedfordshire LU6 2QL

Tel: 020337 17661
 email: sn4site@btinternet.com