




EXISTING FRONT ELEVATION

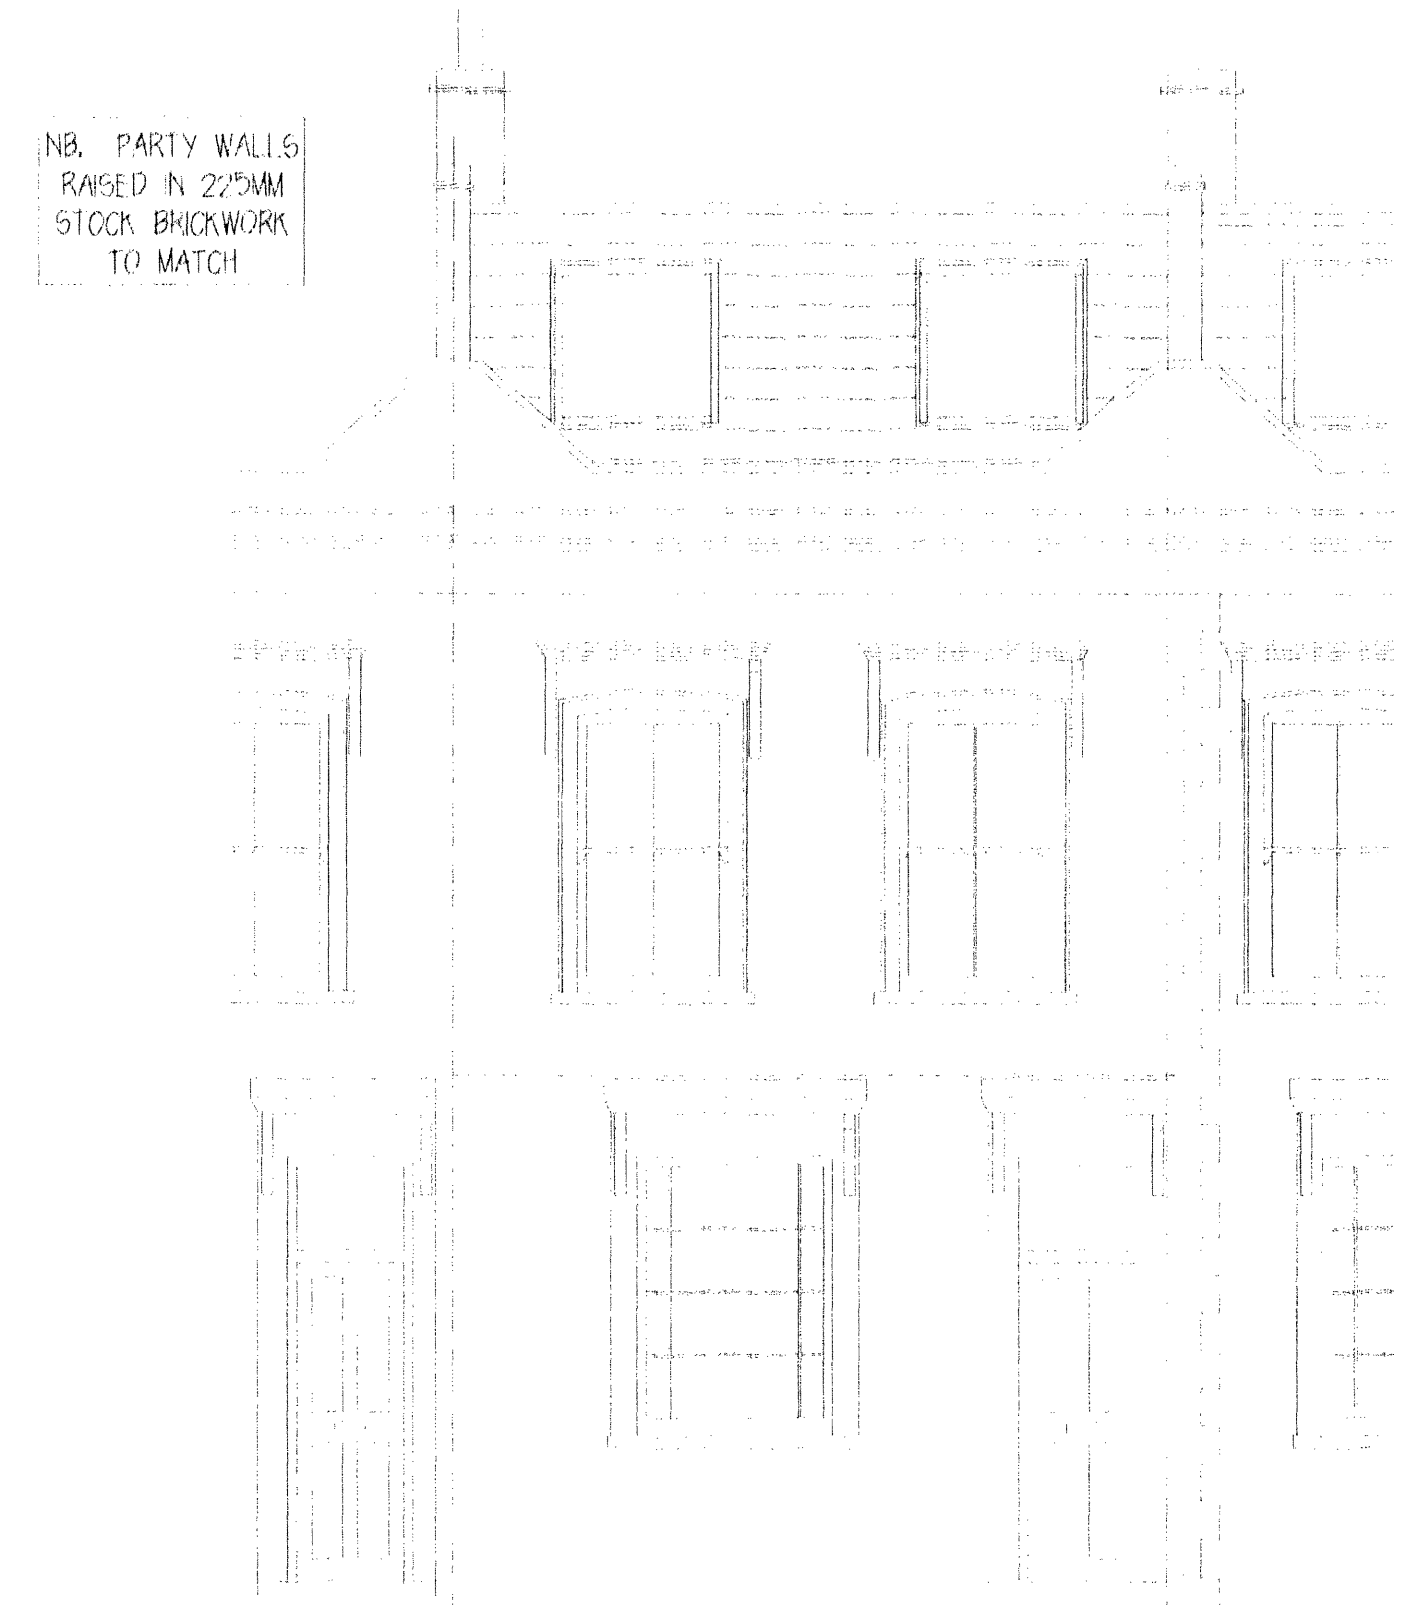

PROPOSED FRONT ELEVATION

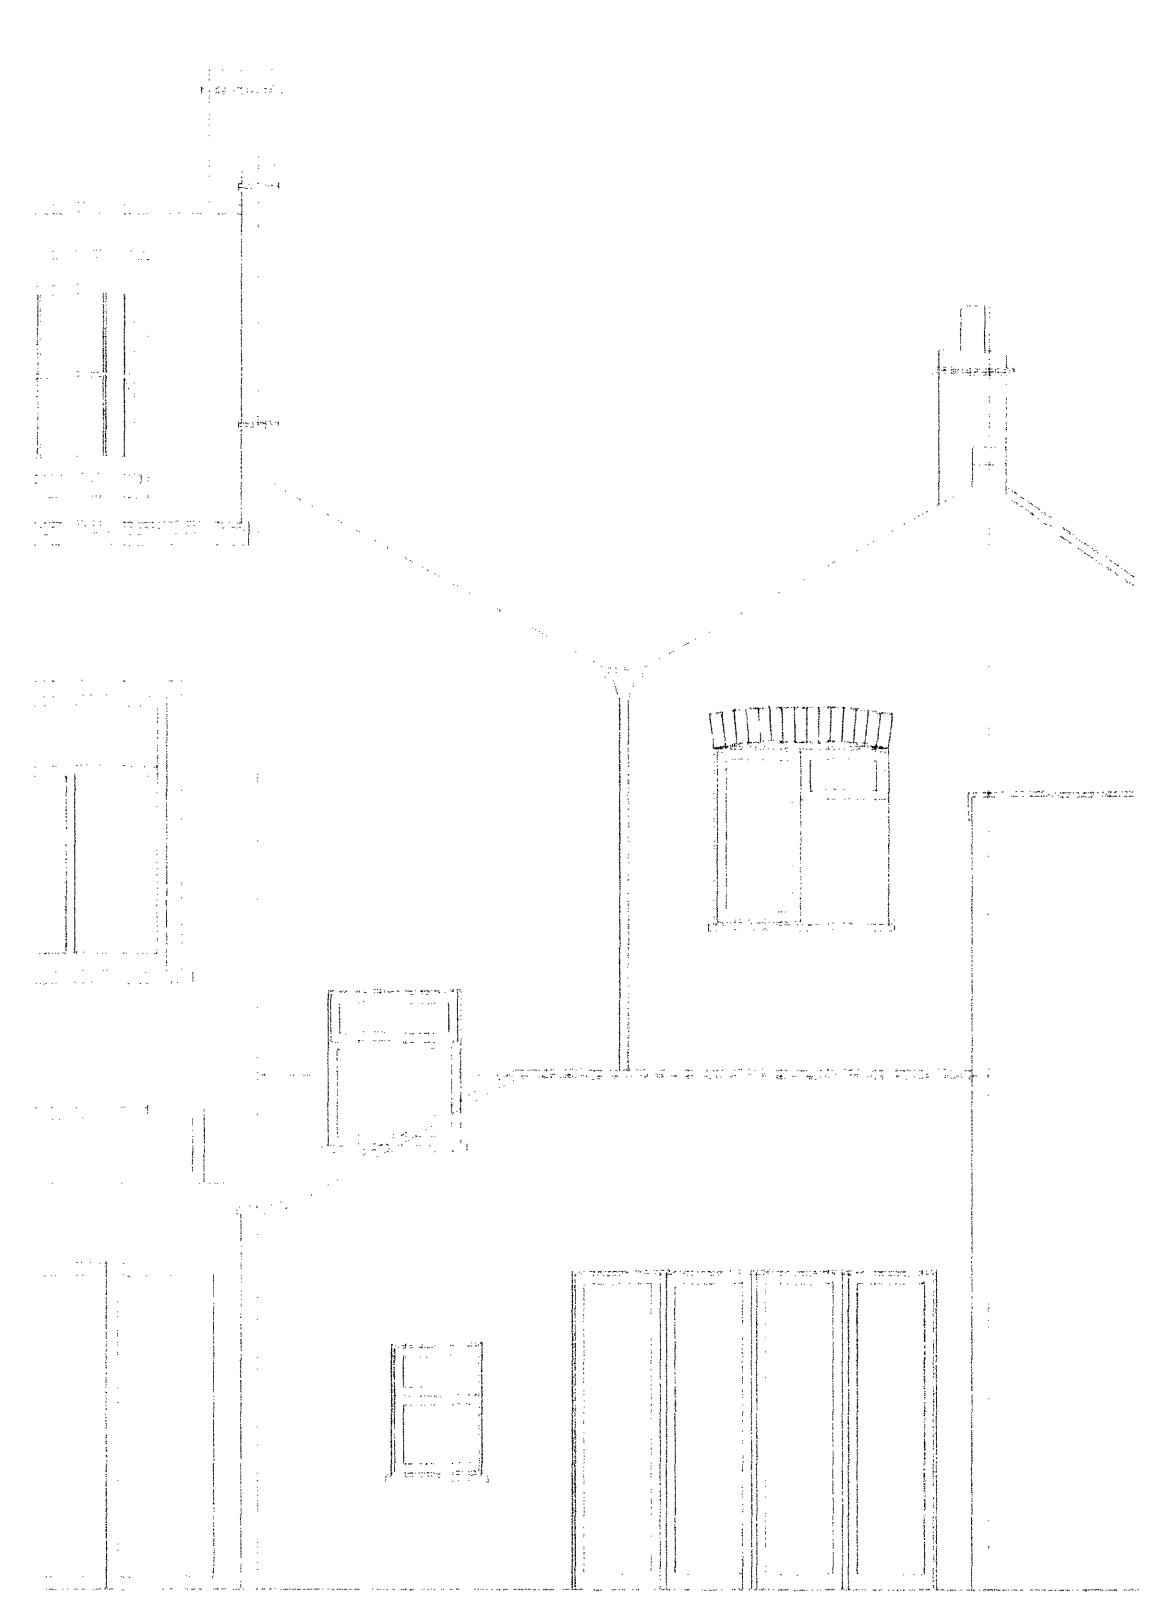


EXISTING REAR ELEVATION

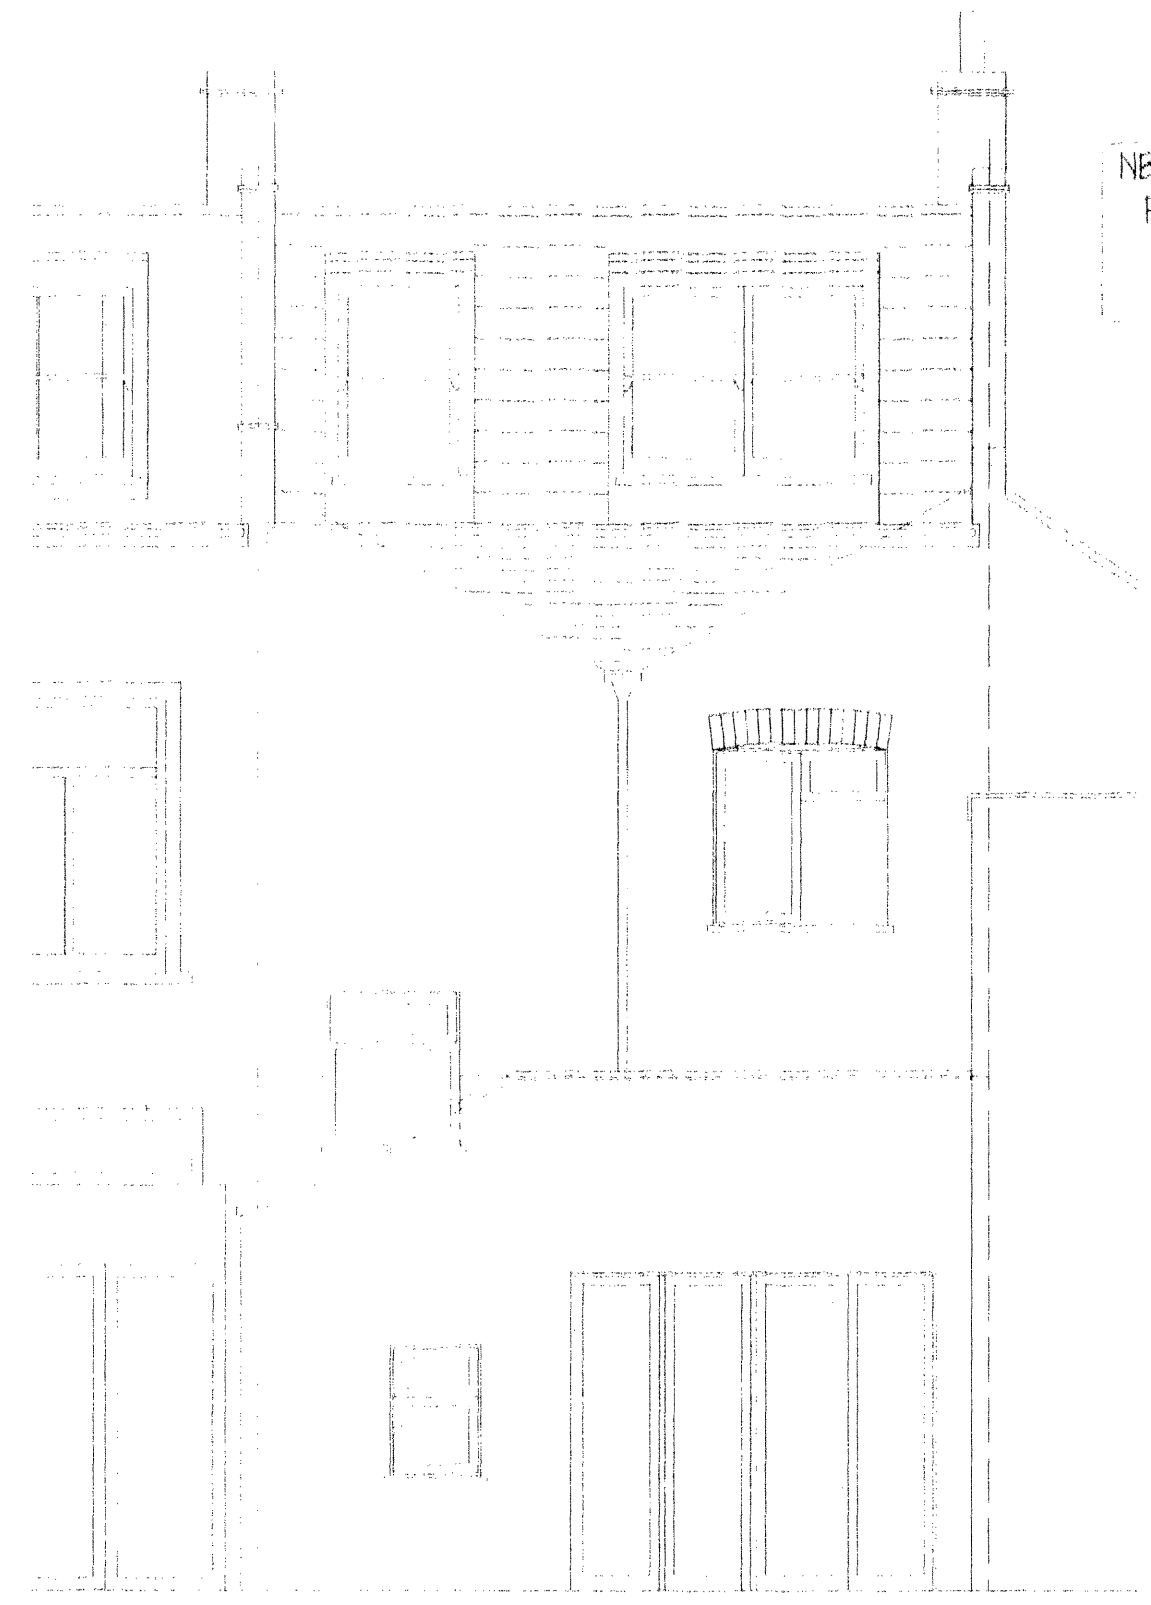


PROPOSED REAR ELEVATION


EXISTING ROOF PLAN

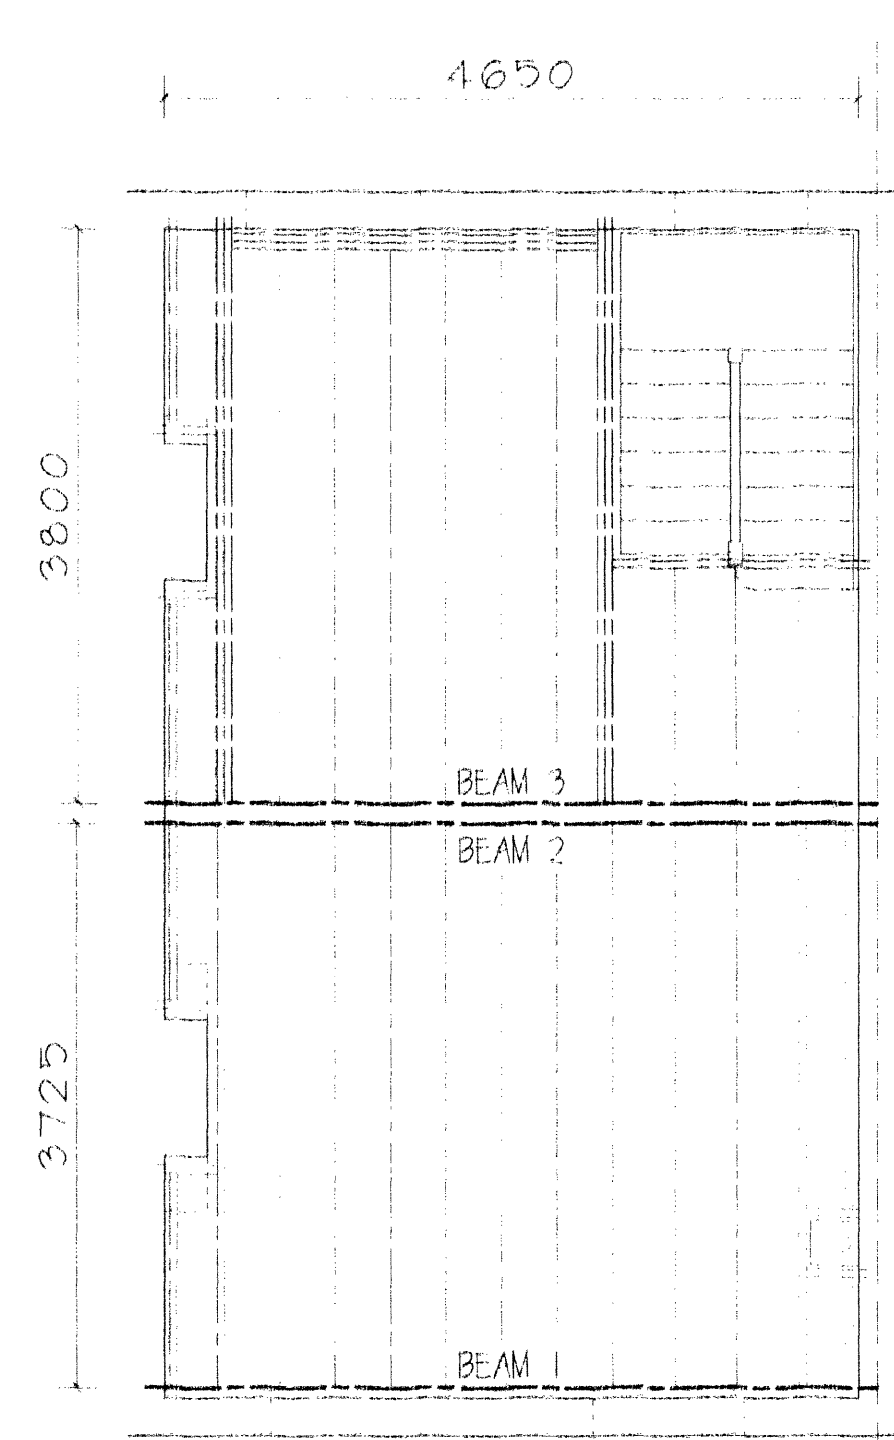


PROPOSED LOFT FLOOR BEAM LAYOUT

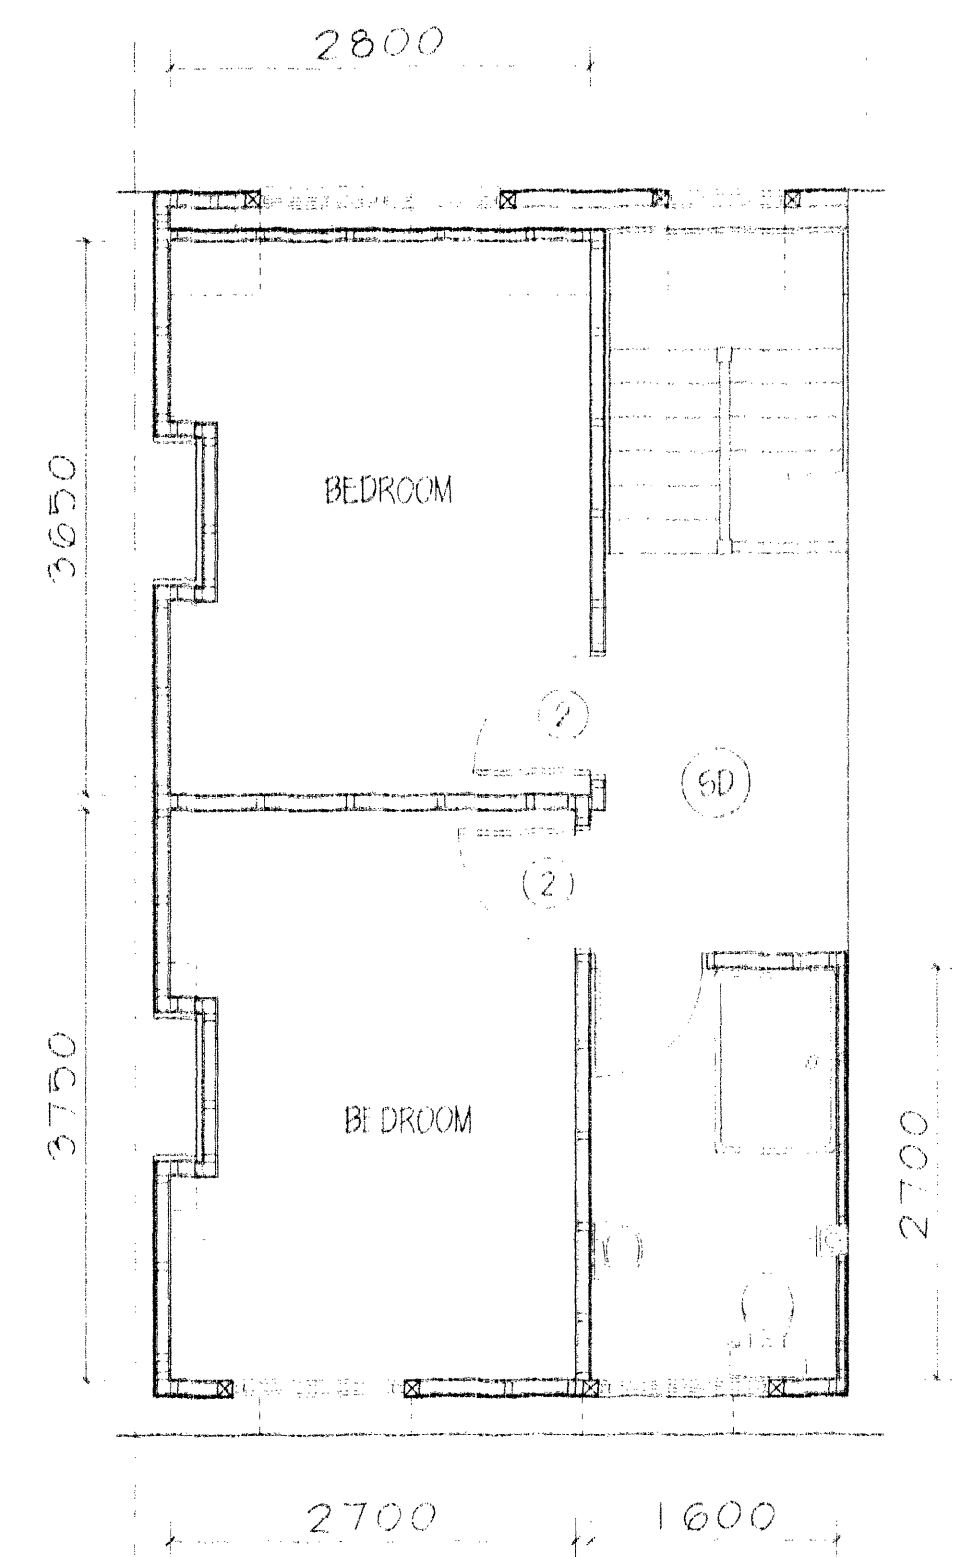


PROPOSED LOFT FLOOR LAYOUT

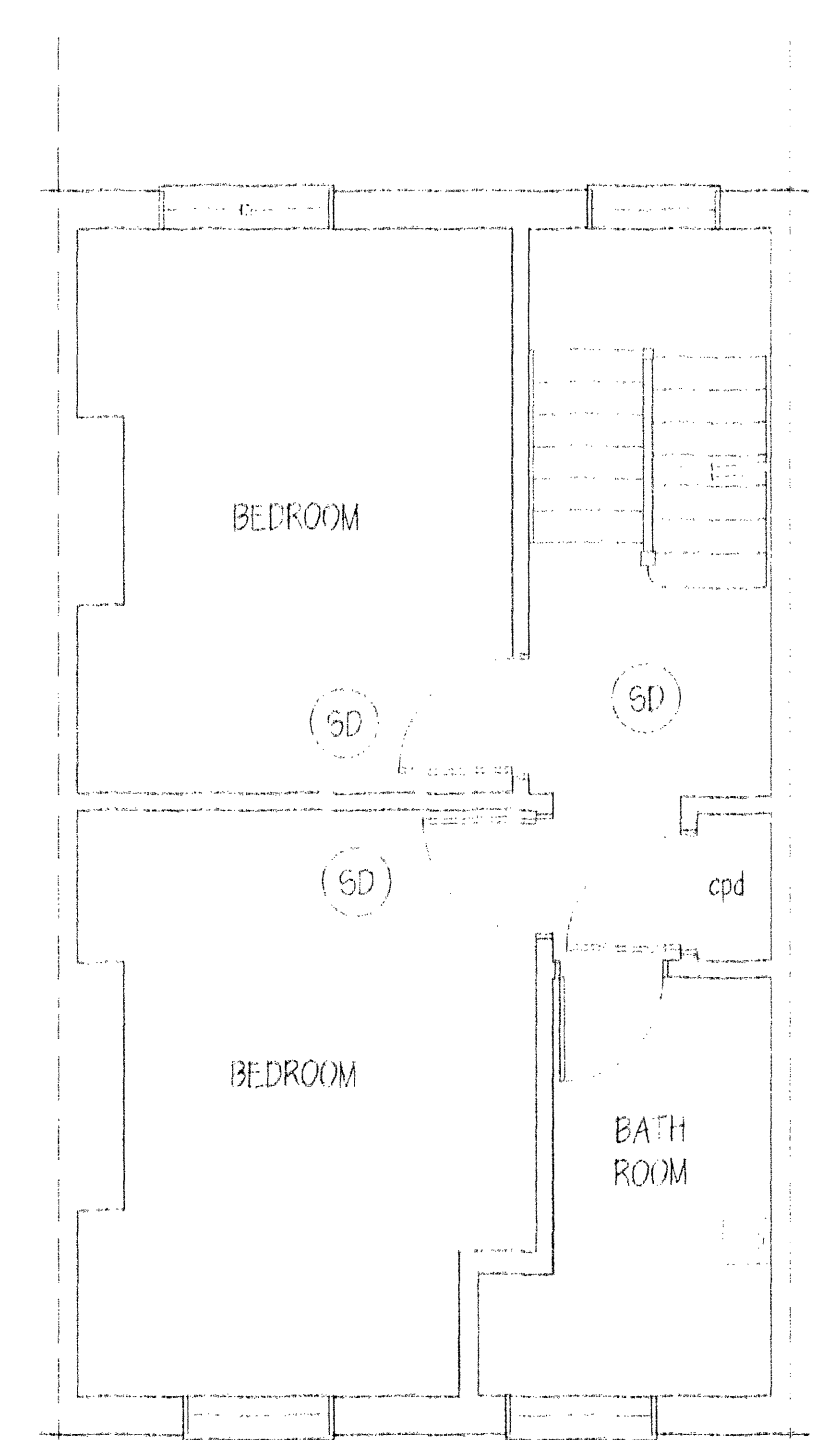


PROPOSED FIRST FLOOR LAYOUT

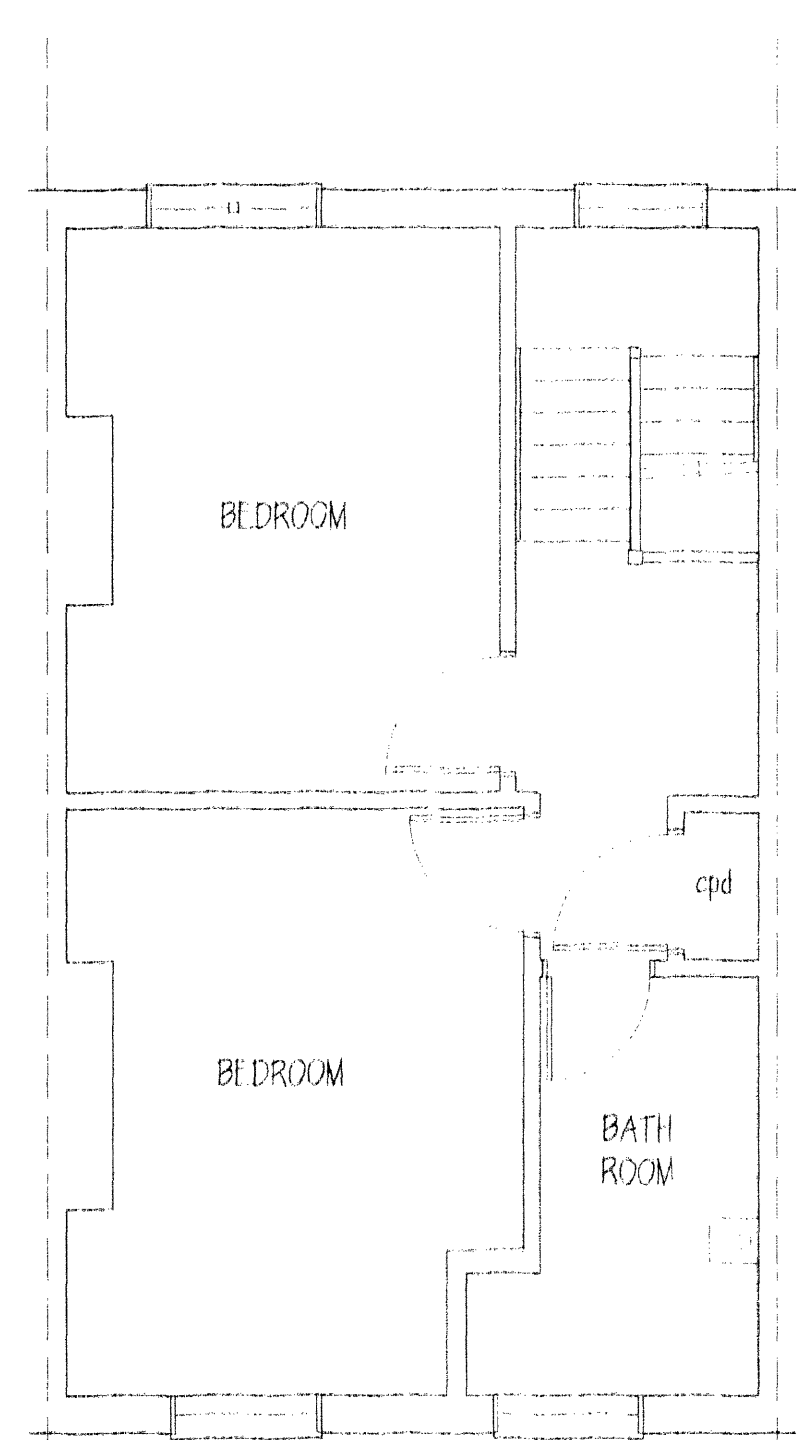

EXISTING FIRST FLOOR LAYOUT

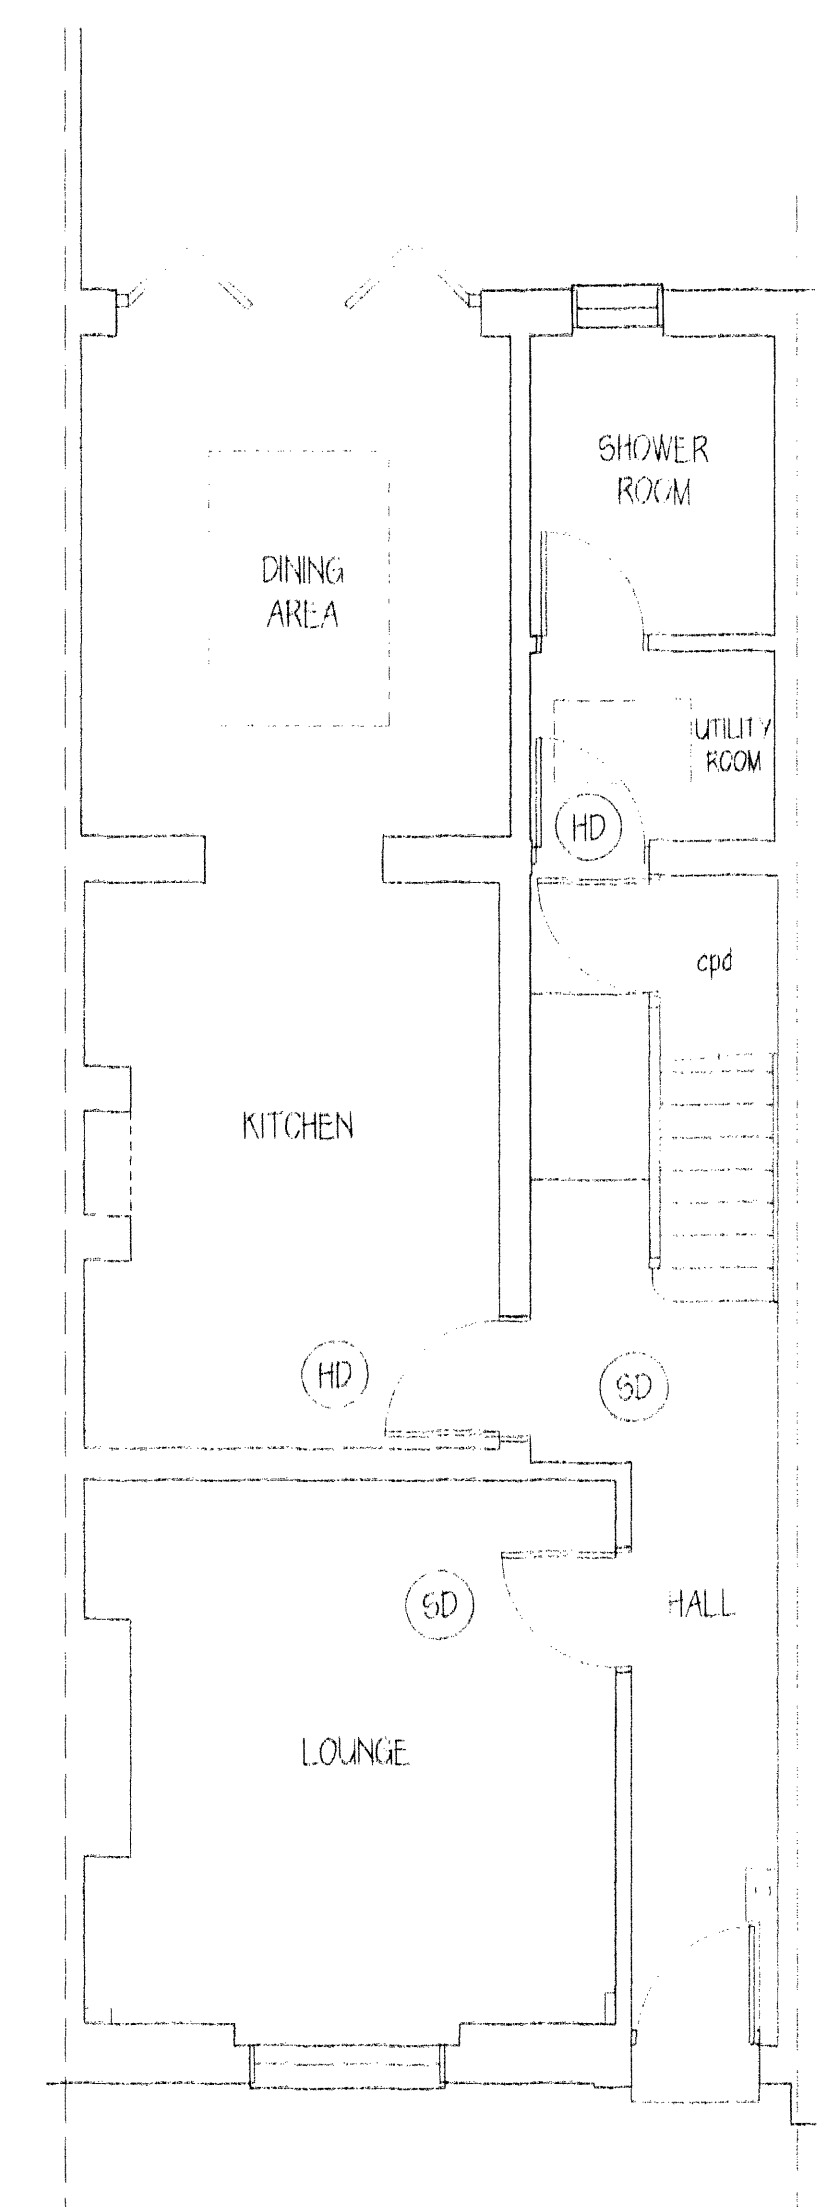

GROUND FLOOR LAYOUT

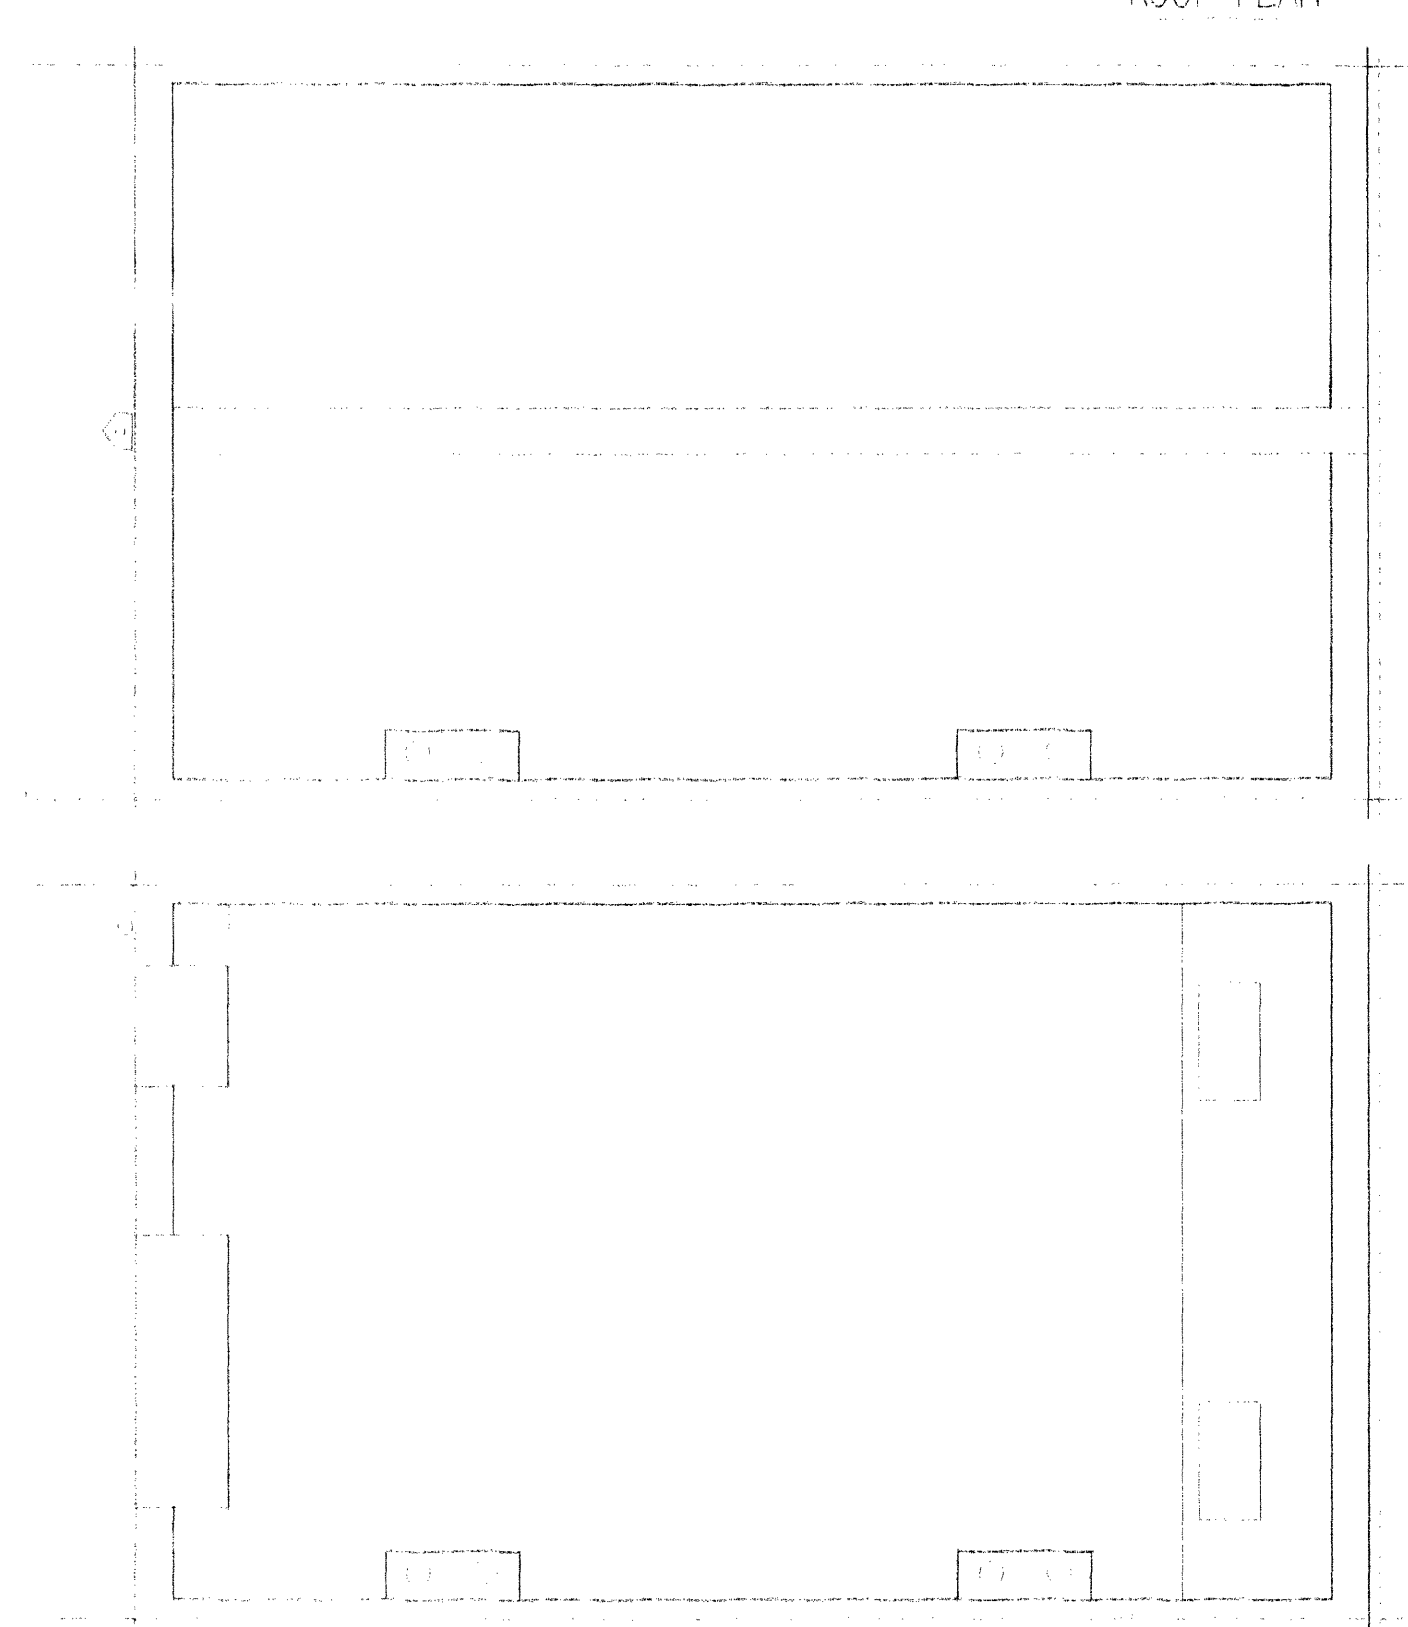

PROPOSED ROOF PLAN

SITE ADDRESS: 20 HADLEY STREET LONDON NW1 8SS		CLIENT: MR & MRS ORBELL
PROJECT: SECOND FLOOR ROOF EXTENSION		DRAWING: PLANNING
SCALES: 1:50	DATE: JUL 2011	DRAWN: CSA
DRAWING NO: ORB 01P	REVISION:	