




• These drawings are for planning purposes only.  
 • All measurements must be checked on site.  
 • Do not scale directly from this drawing.

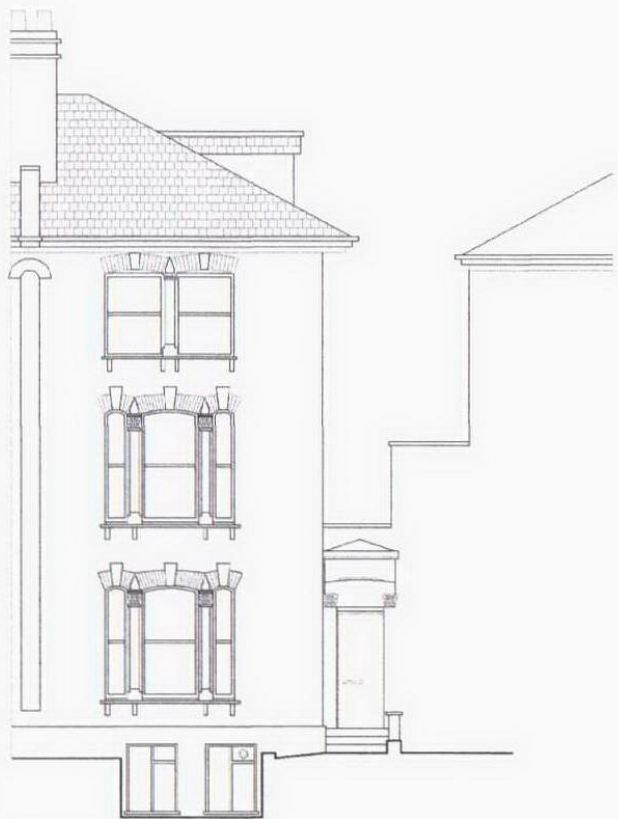


FRONT ELEVATION

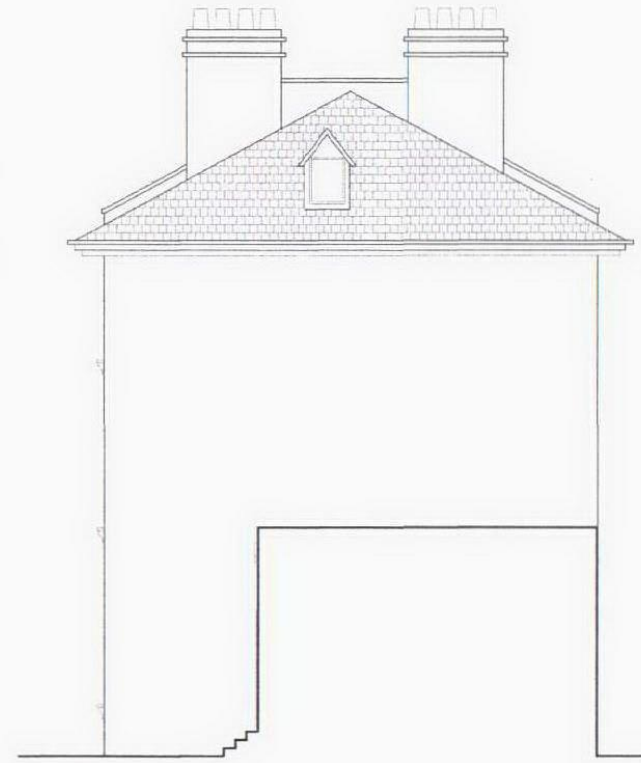


SIDE ELEVATION

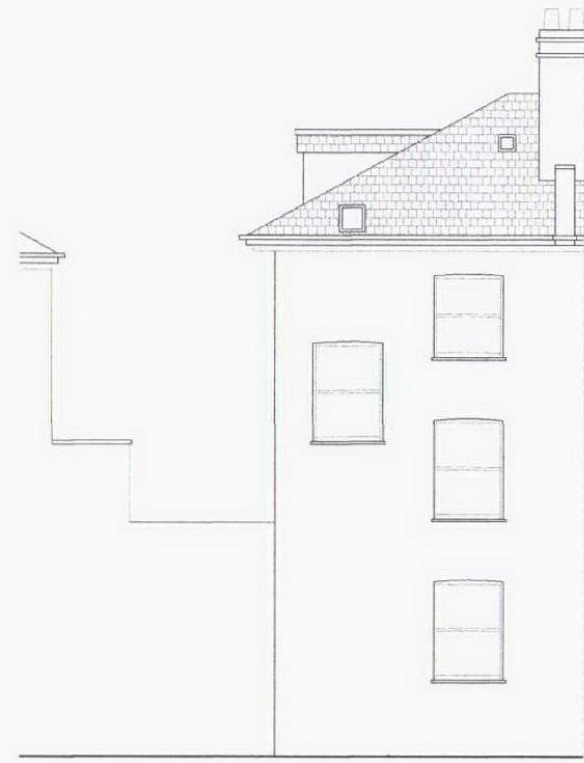


REAR ELEVATION

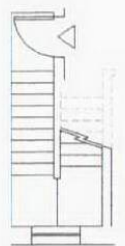

ENTRANCE

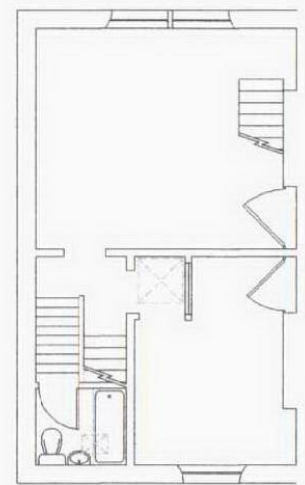

FIRST FLOOR

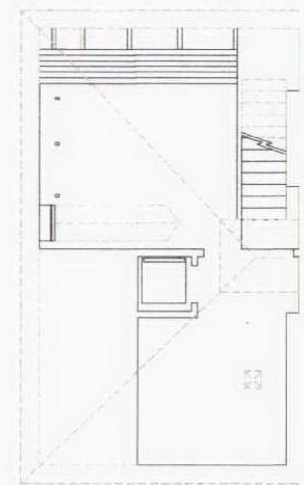

SECOND FLOOR



Rev.	DESCRIPTION	DATE

**STUDIO**

**83 Baker Street  
 Marylebone  
 London W1U 6AG**

Tel: 020 7854 7807  
 Fax: 020 7854 7800  
 Email: info@studio.com

Client: Mr. S. Bary

Project File: Top Floor Flat  
 87 Lady Somerset Road  
 Camden  
 London

Drawing Title: As Existing Plans & Elevations

Scale: 1:100 & 1:1250@AS

Date: 31.03.11 Drawn by: KF

Drawing No.	Rev.
01	

