




- These drawings are for planning purposes only.
 - All measurements must be checked on site.
 - Do not scale directly from this drawing.

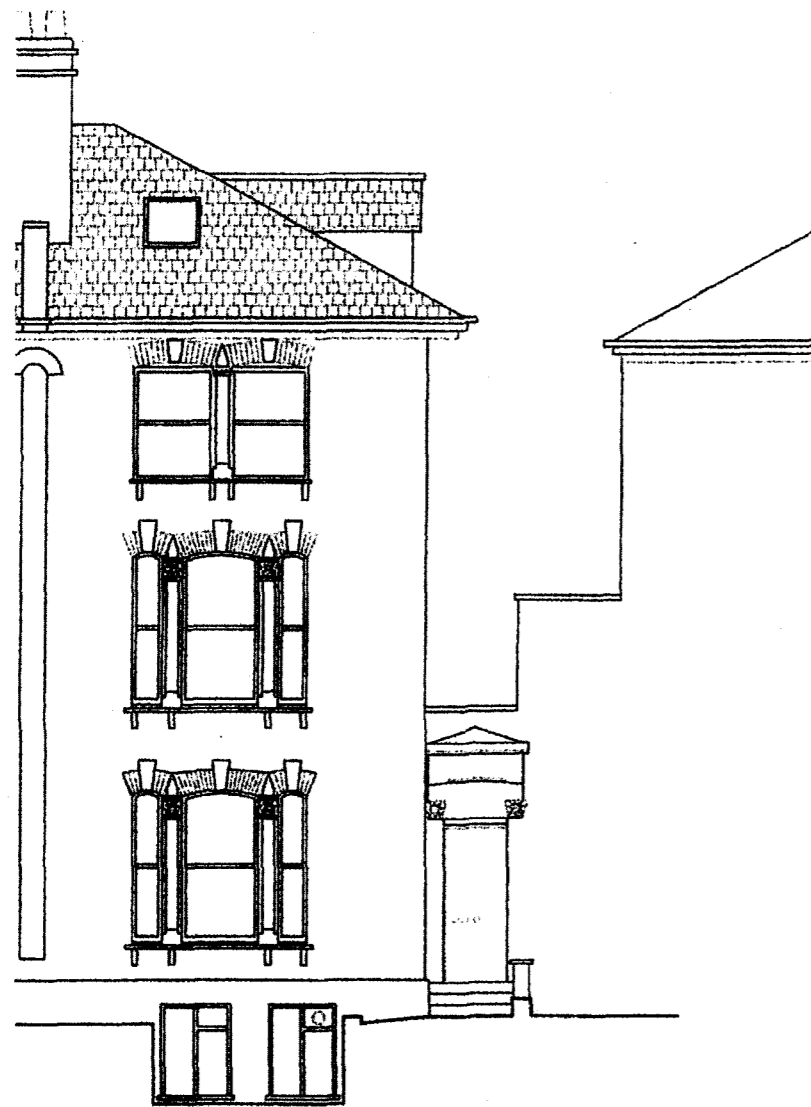


FRONT ELEVATION

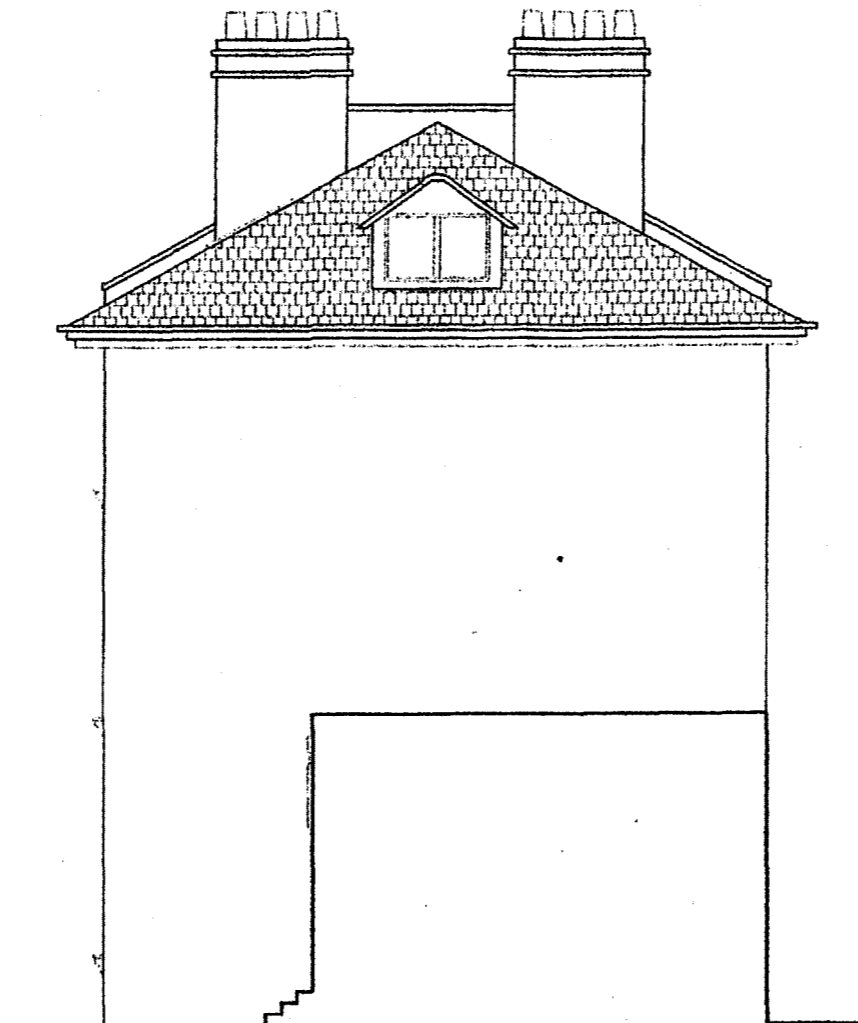


SIDE ELEVATION

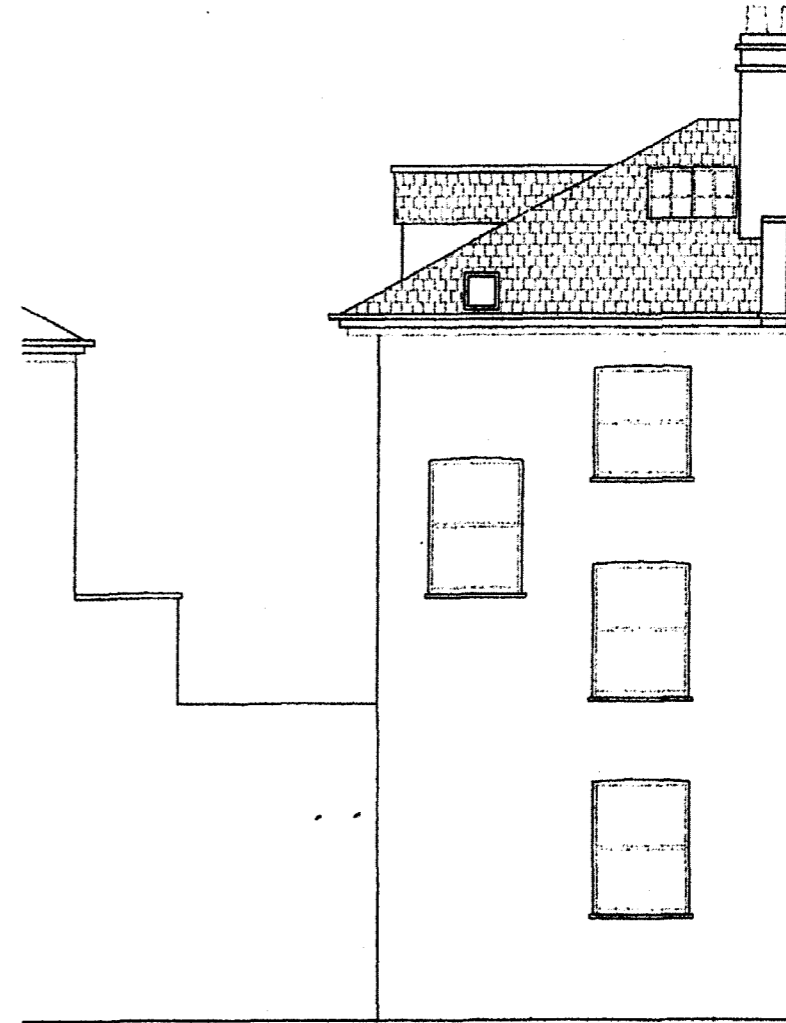


REAR ELEVATION

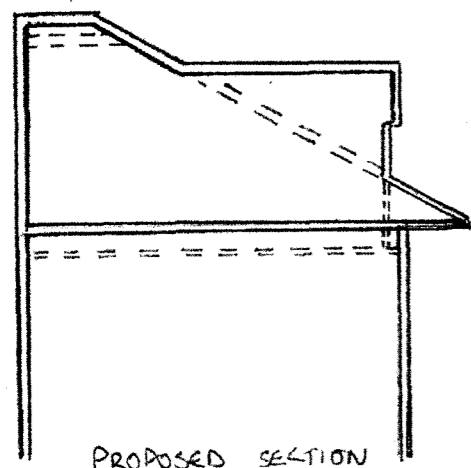


PROPOSED SECTION FRONT

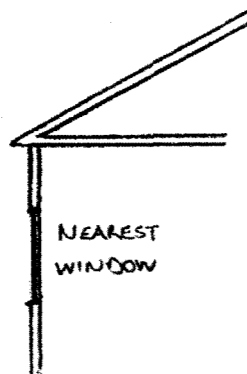

NEAREST WINDOW

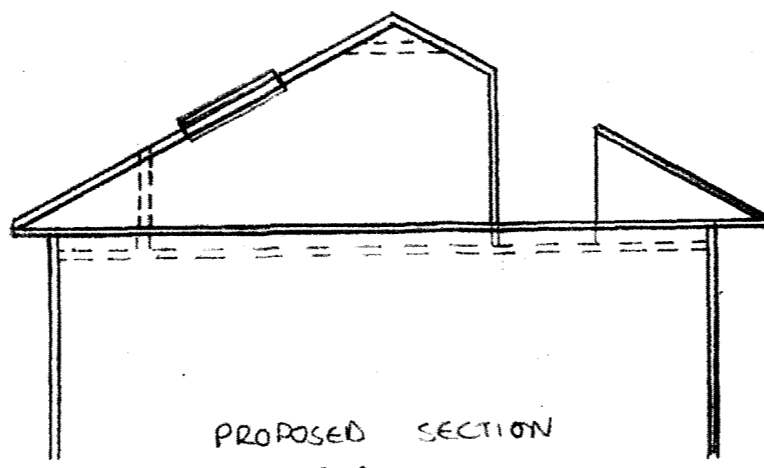

PROPOSED SECTION SIDE

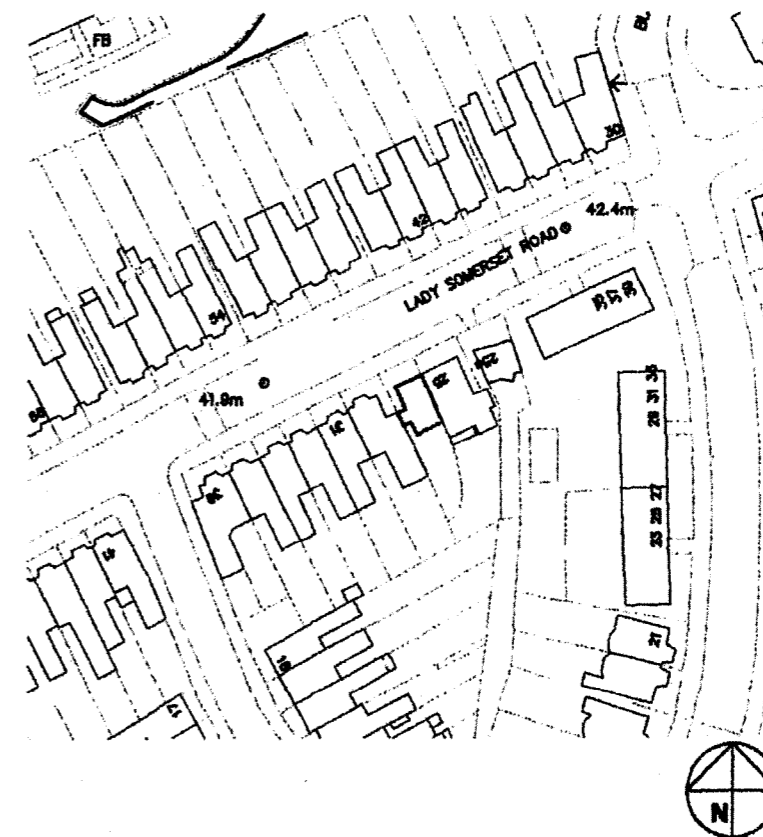

FILE COPY

Rev.	DESCRIPTION	DATE
89 Baker Street Marylebone London W1U 6AG Tel: 020 7064 7007 Fax: 020 7064 7000 Email: info@stuffed.com		
Architect Mr. S. Gray		
Project Title The Floor Plan 89 Lady Somerset Road London		
Drawing Title An Proposed Plan & Elevations Option 1		
Scale 1:100 & 1:1250 @A3		
Date	Drawn by	
21.08.11	RF	
Sheeting No.	Sheet	
02 of 02		