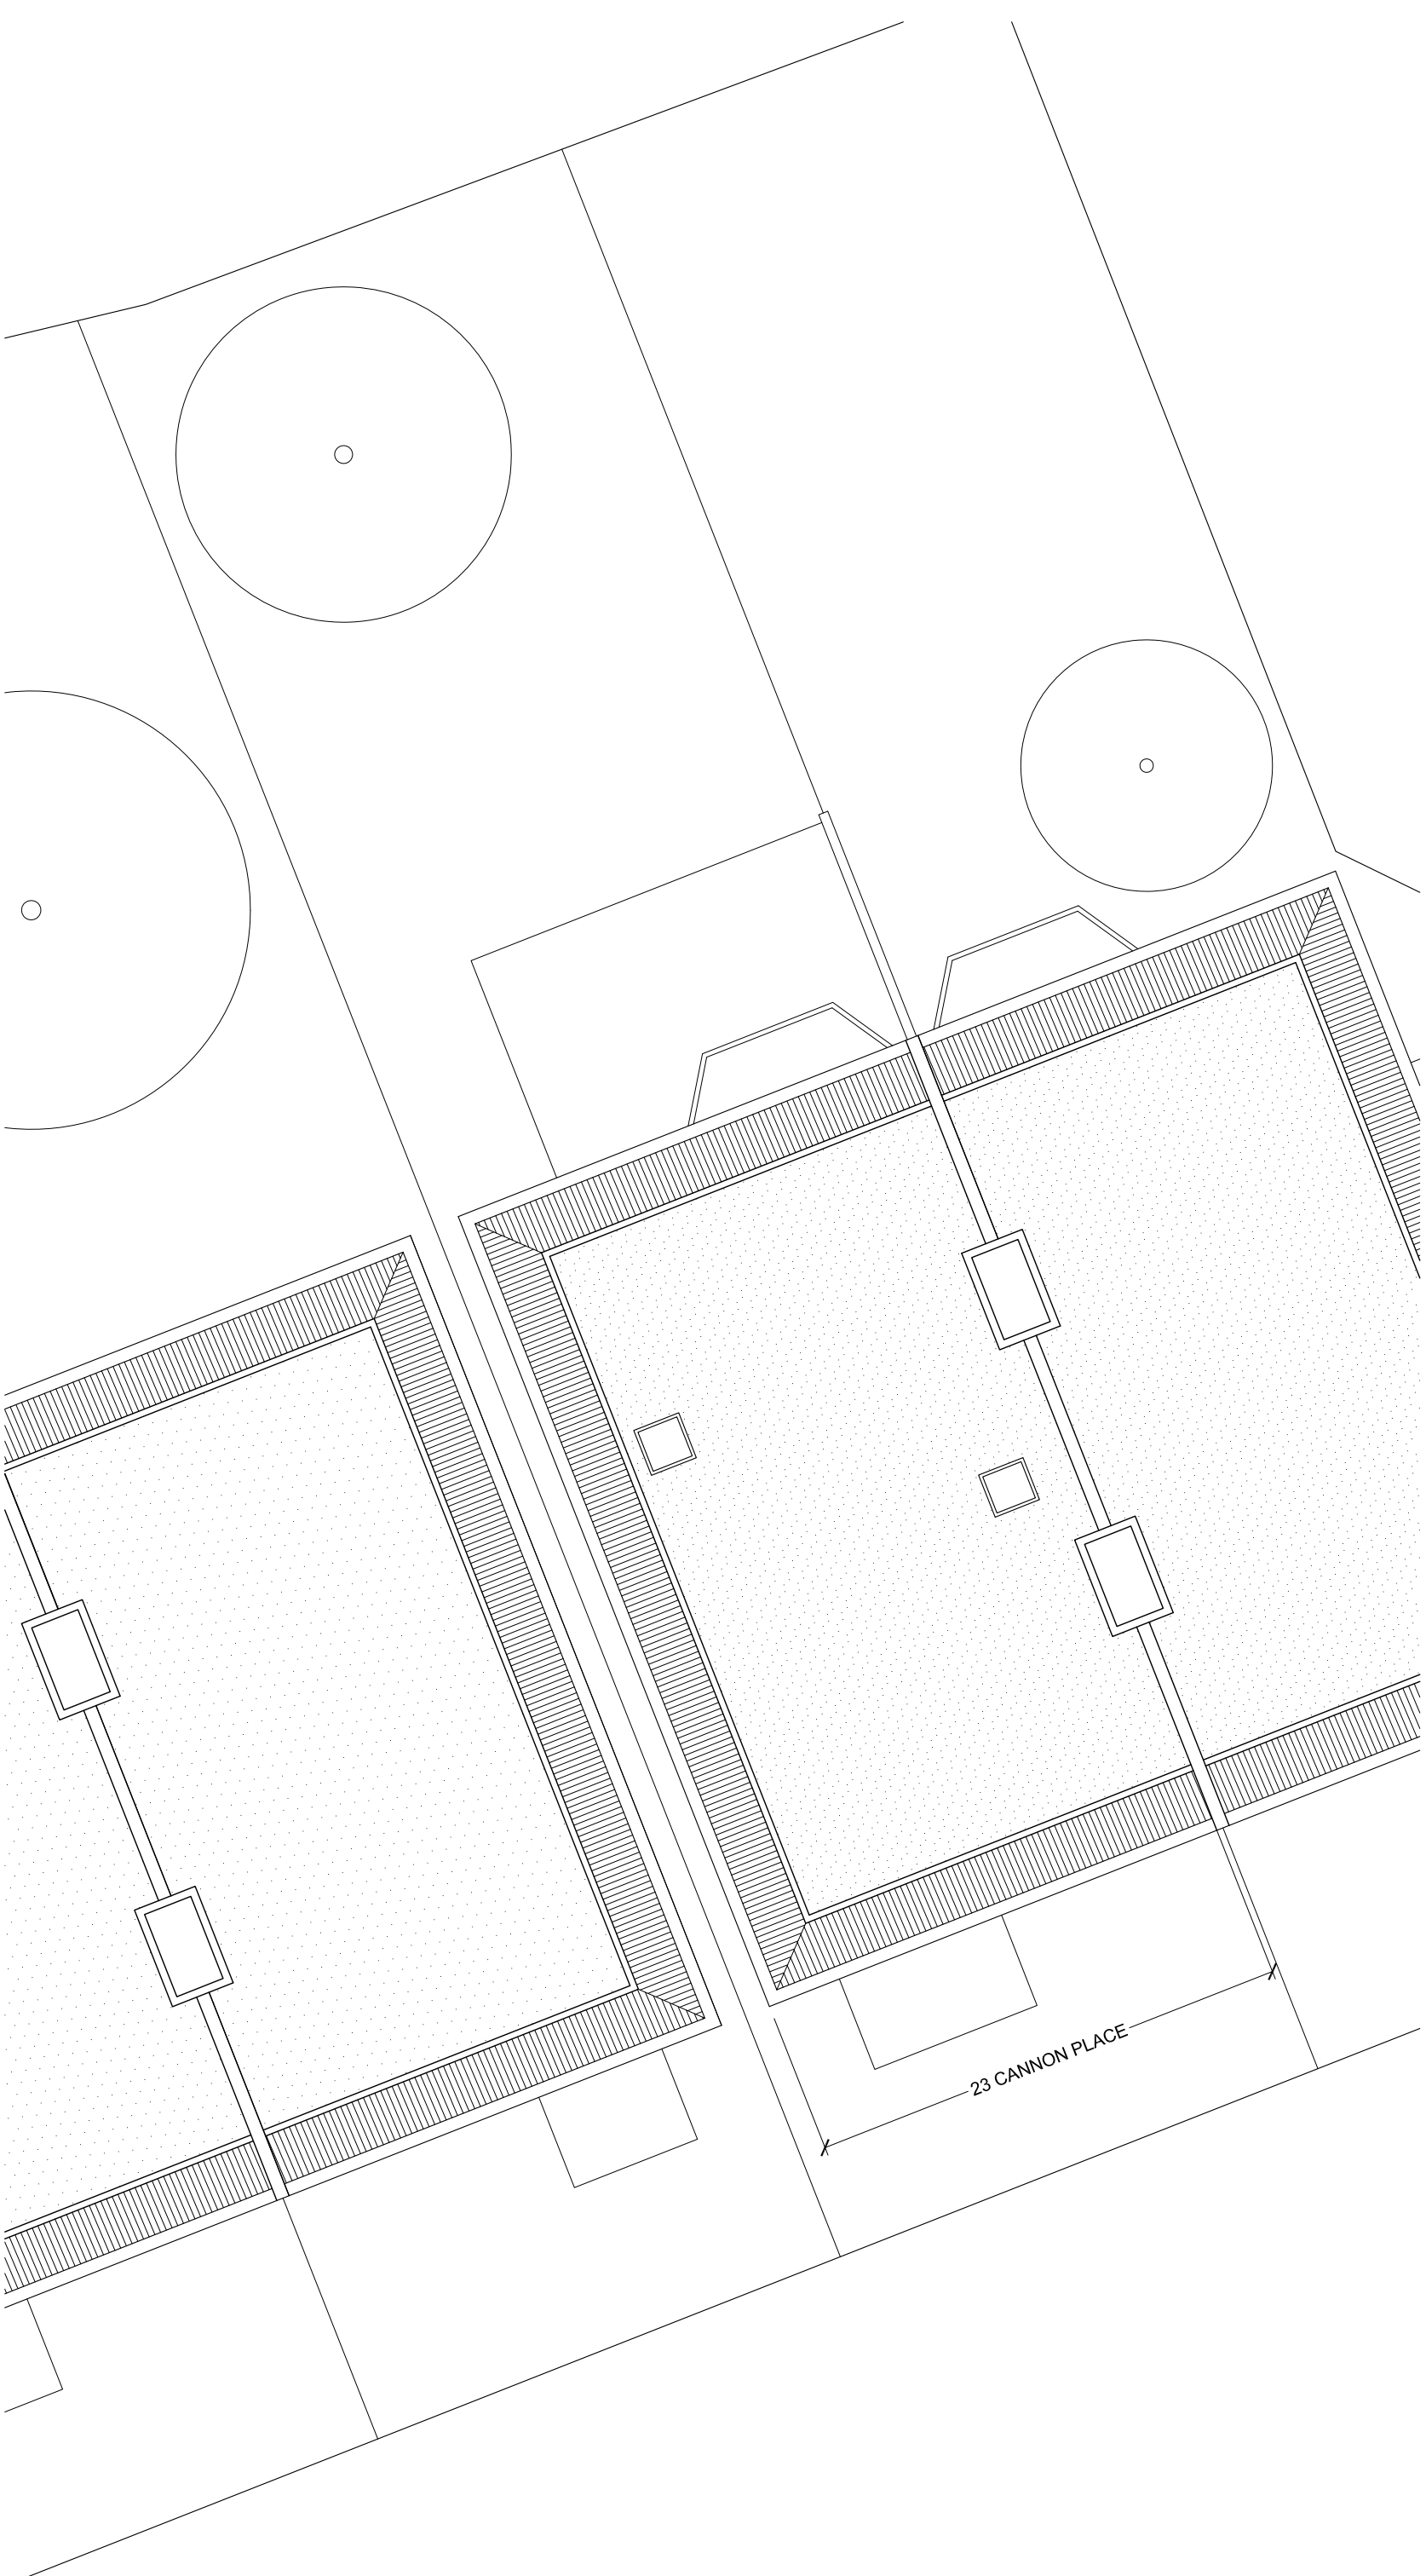


GENERAL NOTES:	EGAN WIESNER LTD CONTACT:	REVISIONS:	EGAN WIESNER							
			BEACHOFT & BEACHOFT		SITE PLAN					
1. This drawing is copyright Egan Wiesner Ltd. 2. Do not scale dimensions from the drawings. 3. If any discrepancies are found on the drawings please contact the office for attention of Egan Wiesner for resolution	Unit 2 First Floor, The Old Town Hall, 554 Mare Street, London E8 1HF +44 (0)20 8610 0219 post@eganwiesner.com www.eganwiesner.com				CLIENT	DRAWING NO.	169	PLO2	- REVISION	
					23 CANNON PLACE, SW3					
					FOR PLANNING	27/07/2011				
					STATUS	DATE				