

Notes:
Do not Scale from this drawing Use figured dimensions only

Rev.	Date	Dwn	Description
P1	13/04/11	ZL	Issued for Information
P2	08/08/11	LD	Updated CCTV positions Issued for Information
P3	16/08/11	LD	Notes updated giving details of CCTV and fixings

Cambridge Education Group
Kett House
Station road
Cambridge CB1 2JH
Tel. 01223 346188

John Robertson Architects
111 Southwark Street, London. SE1 0JF
Telephone 020 7633 5100. Facsimile 020 7620 0091


43-45 Bloomsbury Square & 2 Southampton Place

Basement Floor Plan
Proposed

Drawing Status: Information

Scale(s):	Date:	Drawn:	Checked:
1:100@A2	11/04/2011	ZL	LD
Project No:	Drawing No:	Revision:	

1749 P01/101 P3

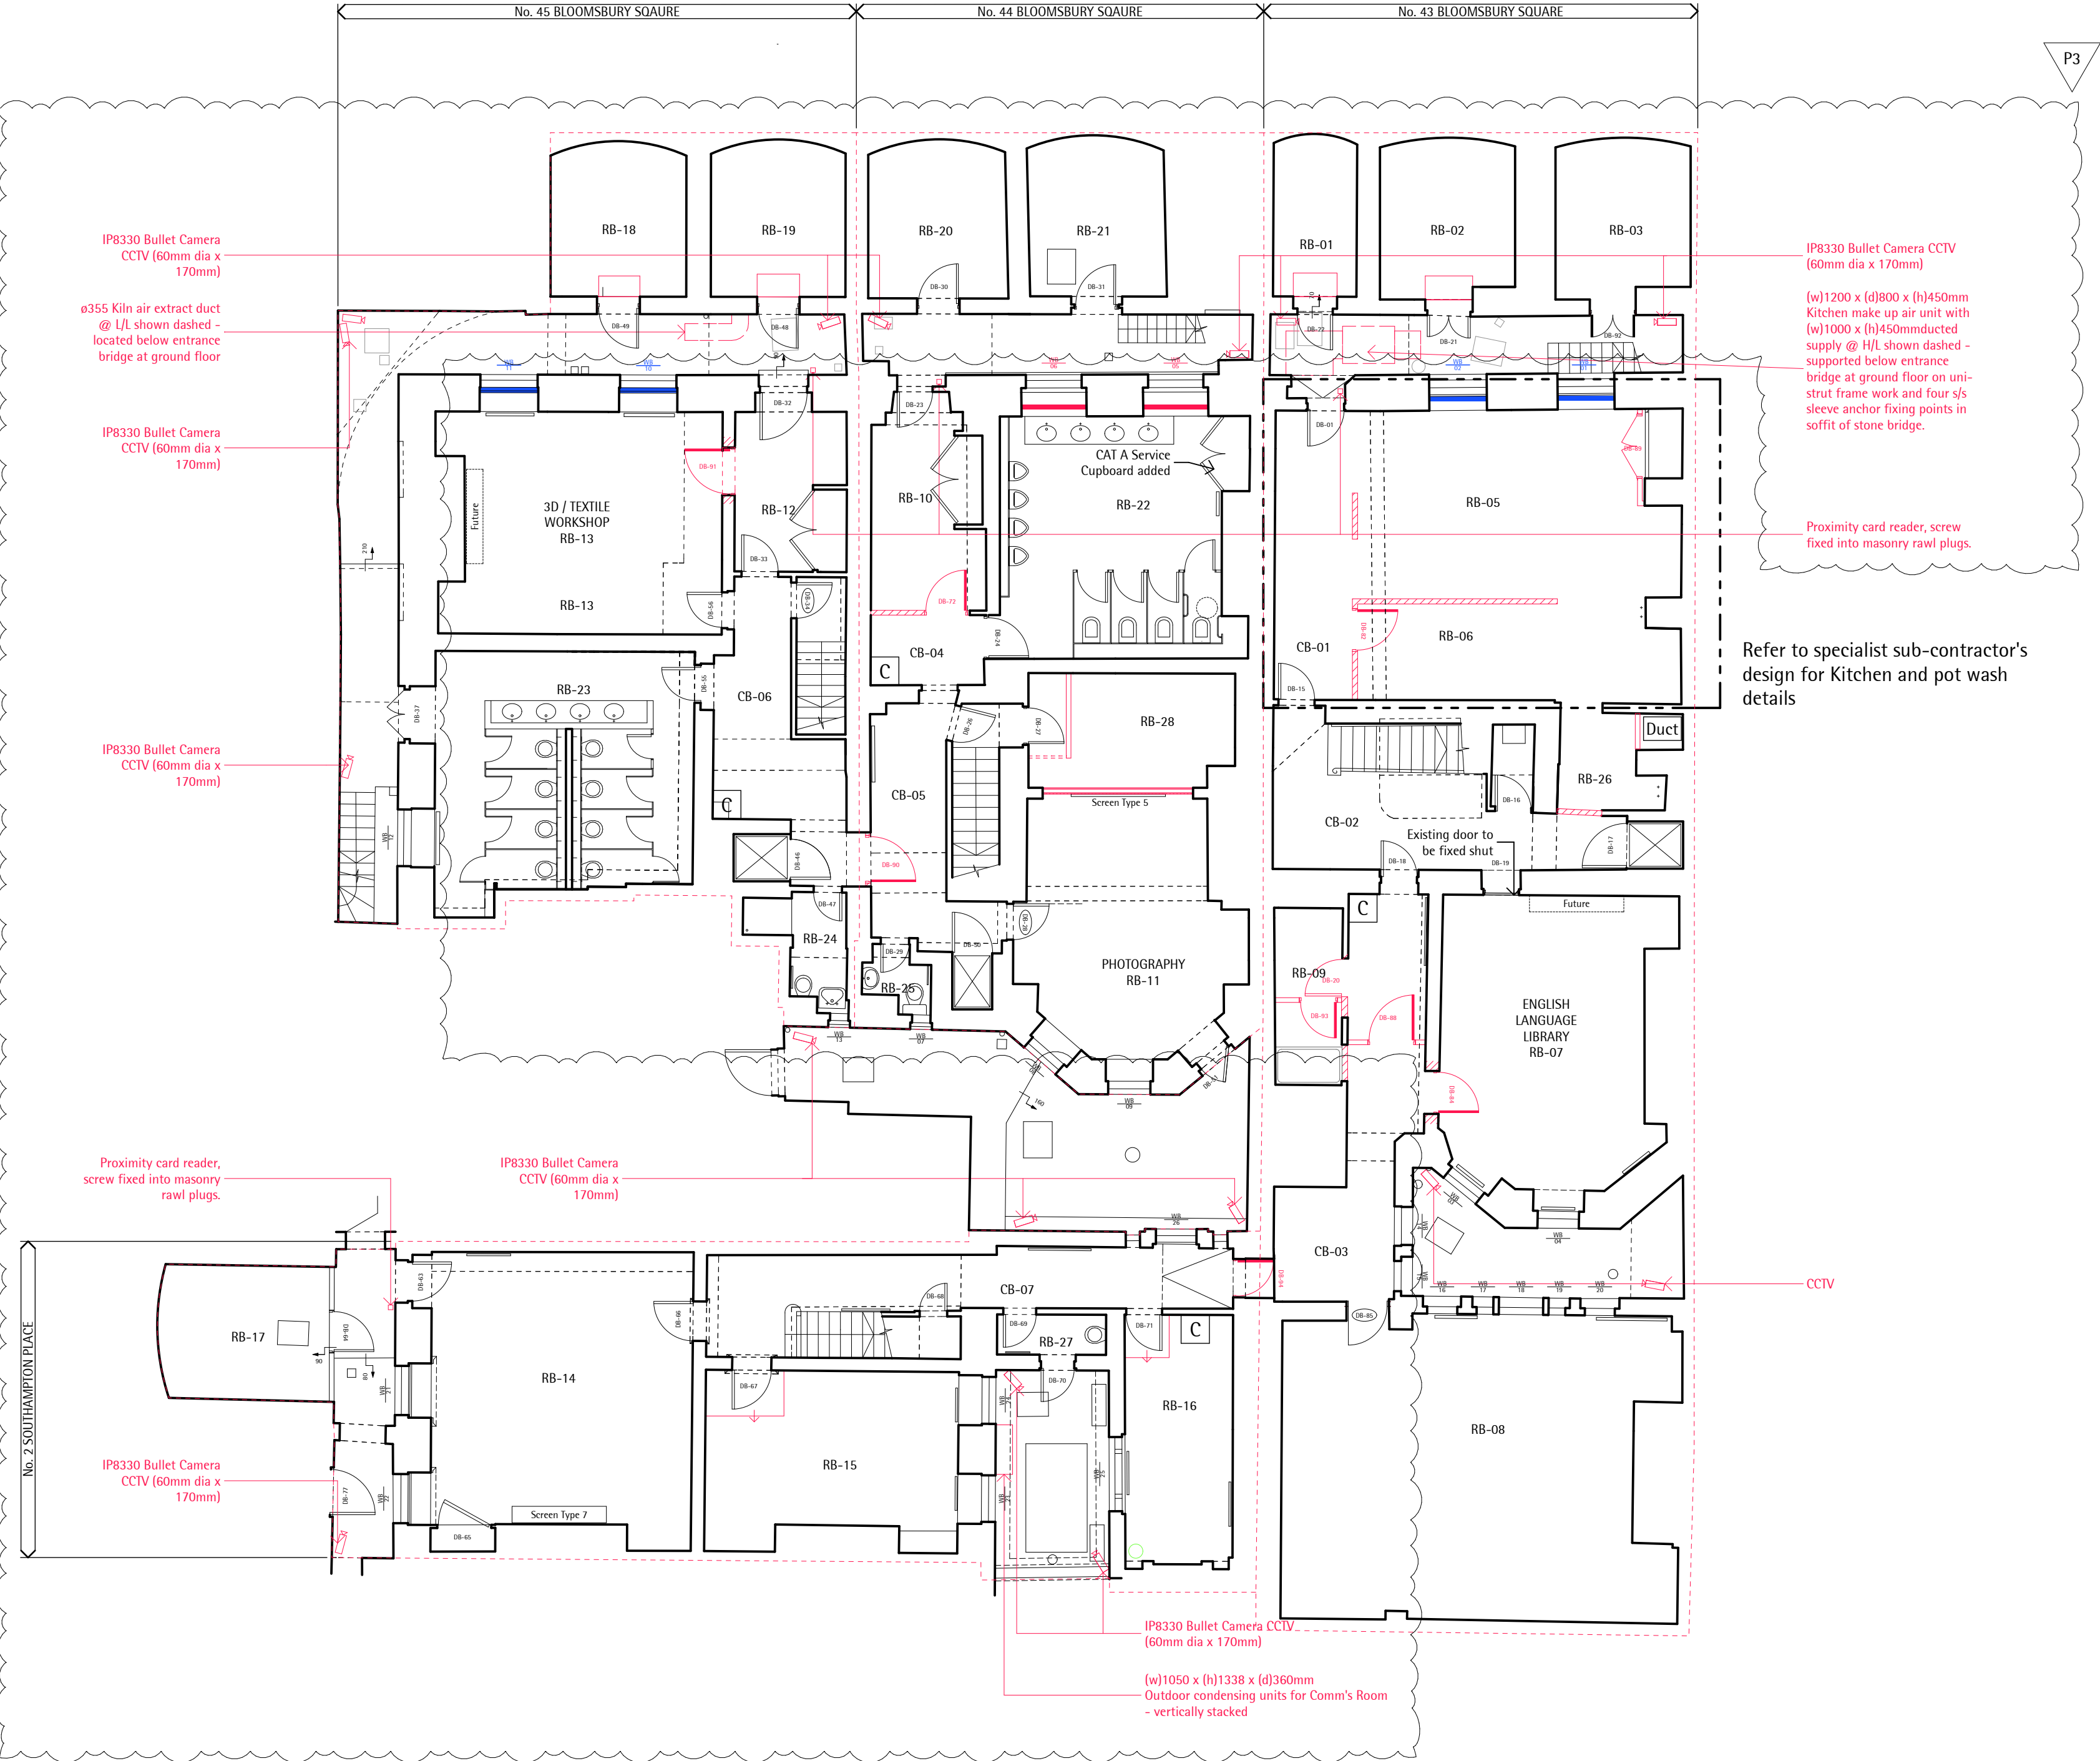

1 Basement Floor Plan
SCALE 1:100