


IC 50.09
CL 49.20
IL

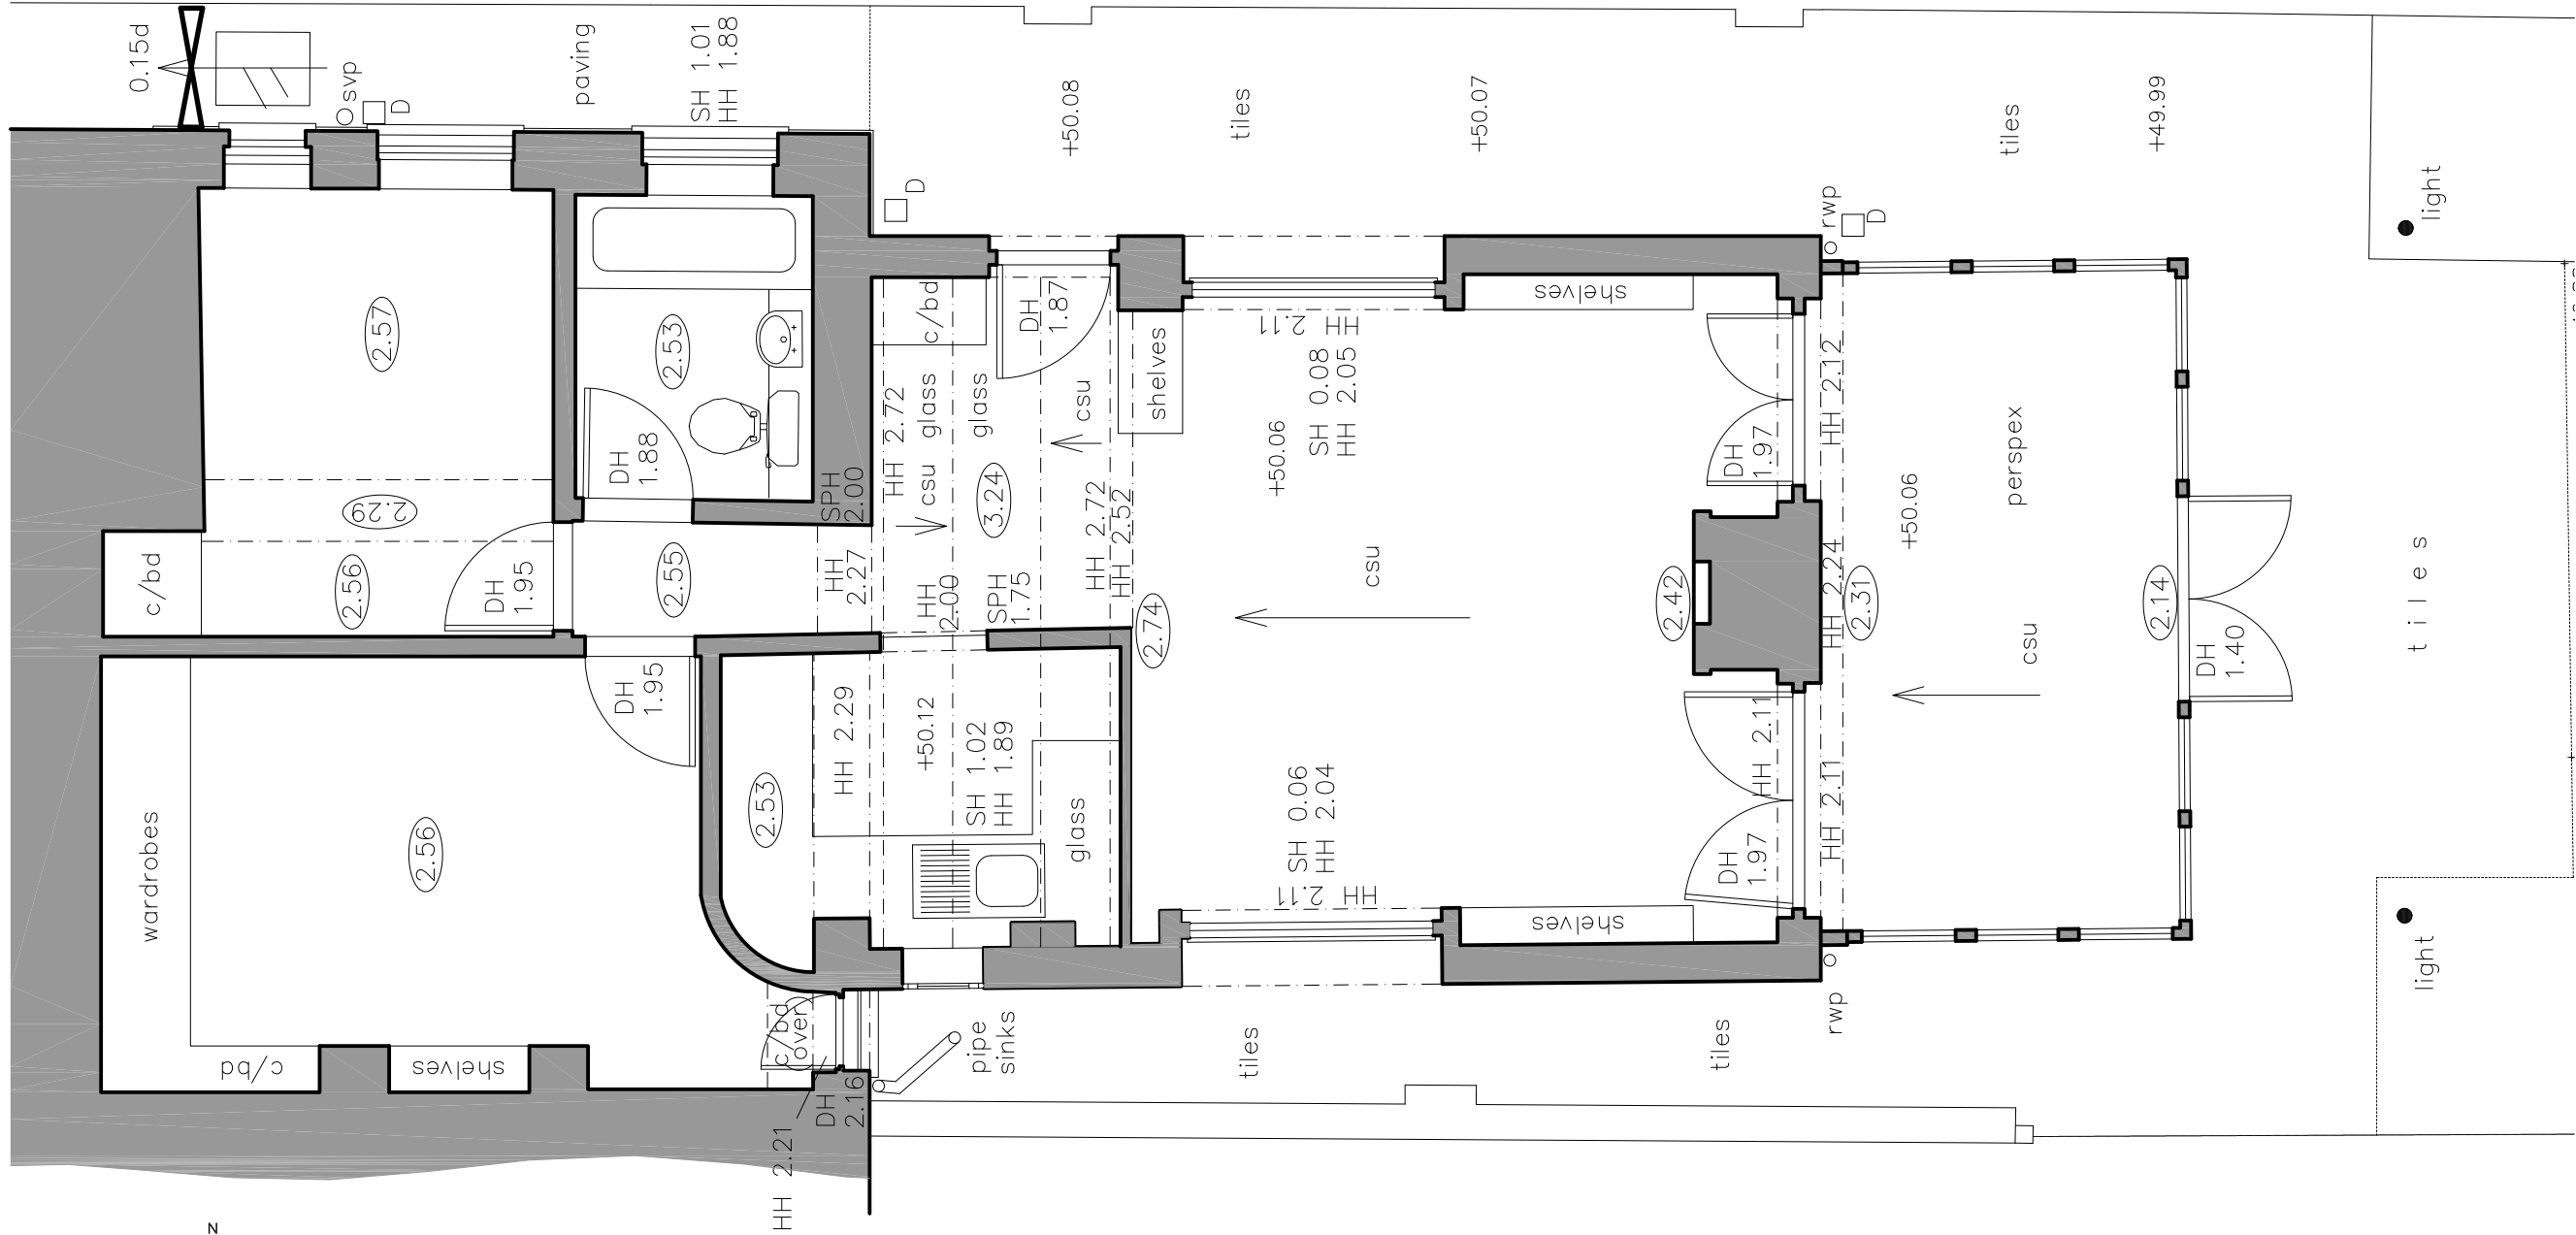

REV DATE DESCRIPTION

DRAWING ISSUE

Comment

CLIENT

GRESFORD ARCHITECTS

Unit C1
3 Bradbury St
London
N16 8JN
t: +44 (0) 20 7249 1855
ec: info@gresfordarchitects.co.uk
f: +44 (0) 7812 9470

PROJECT TITLE

119 Canfield Gardens
London
NW6 3DY

DRAWING TITLE

Existing Ground Floor Plan

SCALE 1/50@A3 DRAWN JMA

DATE June 2011 CHECKED -

DWG NO. 478_010 REVISION -

EXISTING GROUND FLOOR PLAN

SCALE 1 : 50

