


LEGEND

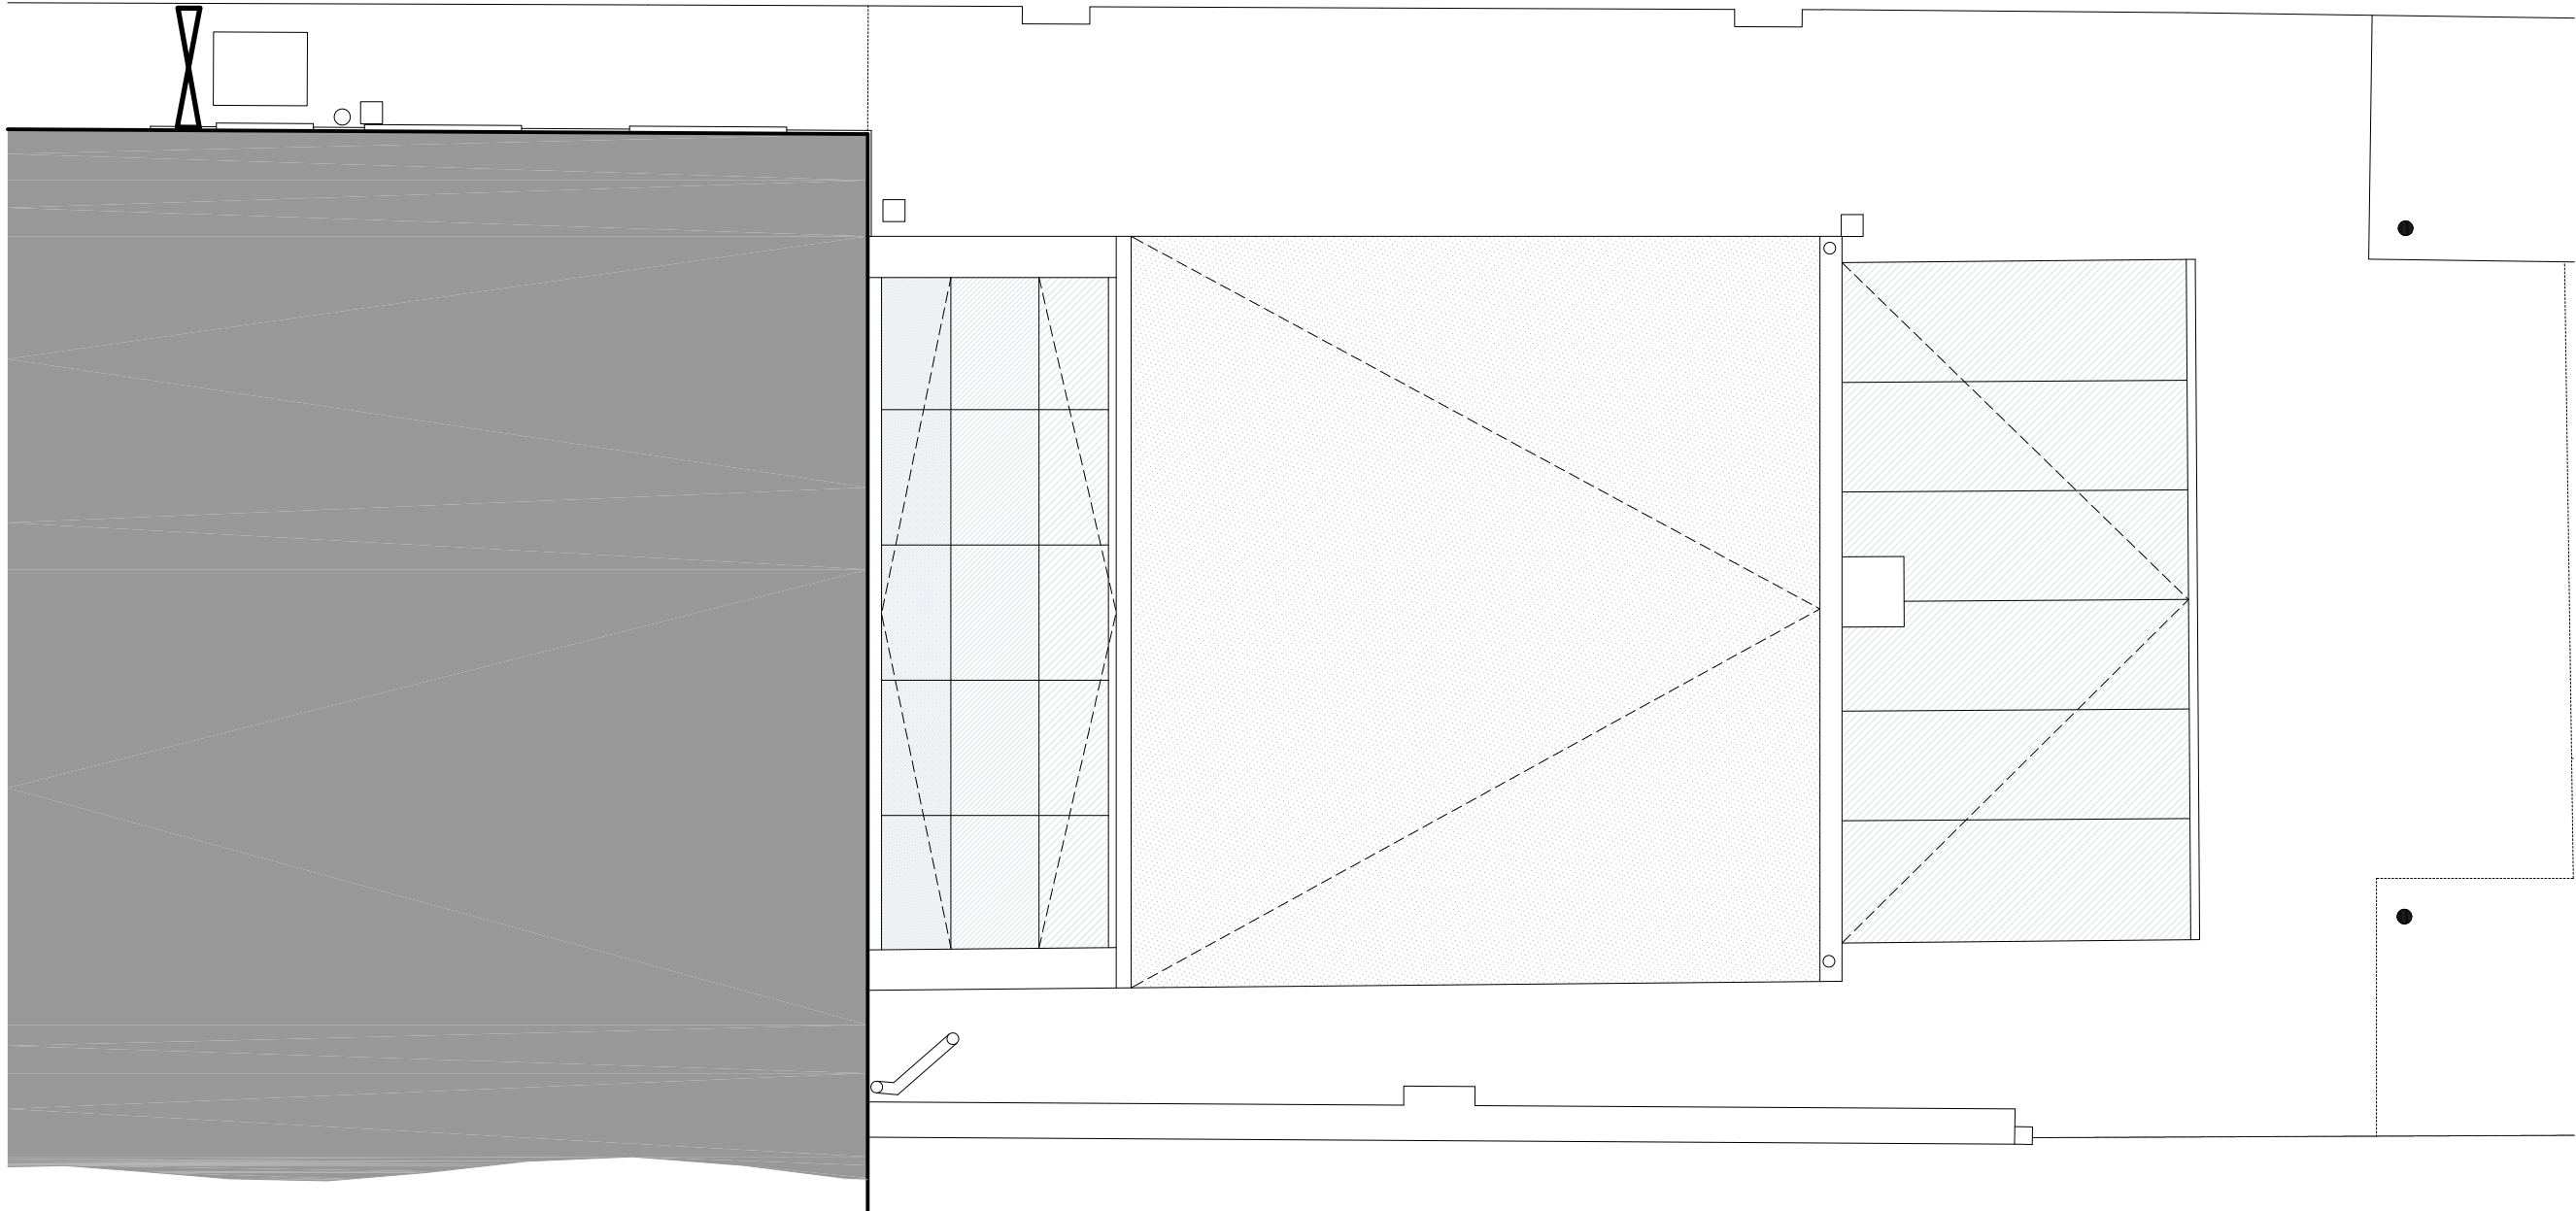

REV DATE DESCRIPTION

DRAWING ISSUE

Comment

CLIENT

GRESFORD ARCHITECTS

Unit C1
3 Bradbury St
London
N16 8JN
t: +44 (0) 20 7249 1855
e: info@gresfordarchitects.co.uk
f: +44 (0) 7812 9470

PROJECT TITLE

119 Canfield Gardens
London
NW6 3DY

DRAWING TITLE

Existing Roof Plan

SCALE DRAWN

1/50@A3 JMA

DATE CHECKED

June 2011 -

DWG NO. REVISION

478_011 -



EXISTING ROOF PLAN
SCALE 1 : 50

