


NEW GREEN ROOF  
CONSTRUCTION BY  
BAUDER OR SIMILAR  
APPROVED SPECIALIST  
MANUFACTURER

VALLEY GUTTER AND  
CONCEALED INTERNAL  
RAINWATER DOWNPIPE  
CONNECTED TO NEW /  
EXISTING SOAKAWAY AS  
NECESSARY

NEW ROOFLIGHTS  
NEW STANDING SEAM  
ZINC ROOF  
CONSTRUCTION BY  
SPECIALIST  
MANUFACTURER

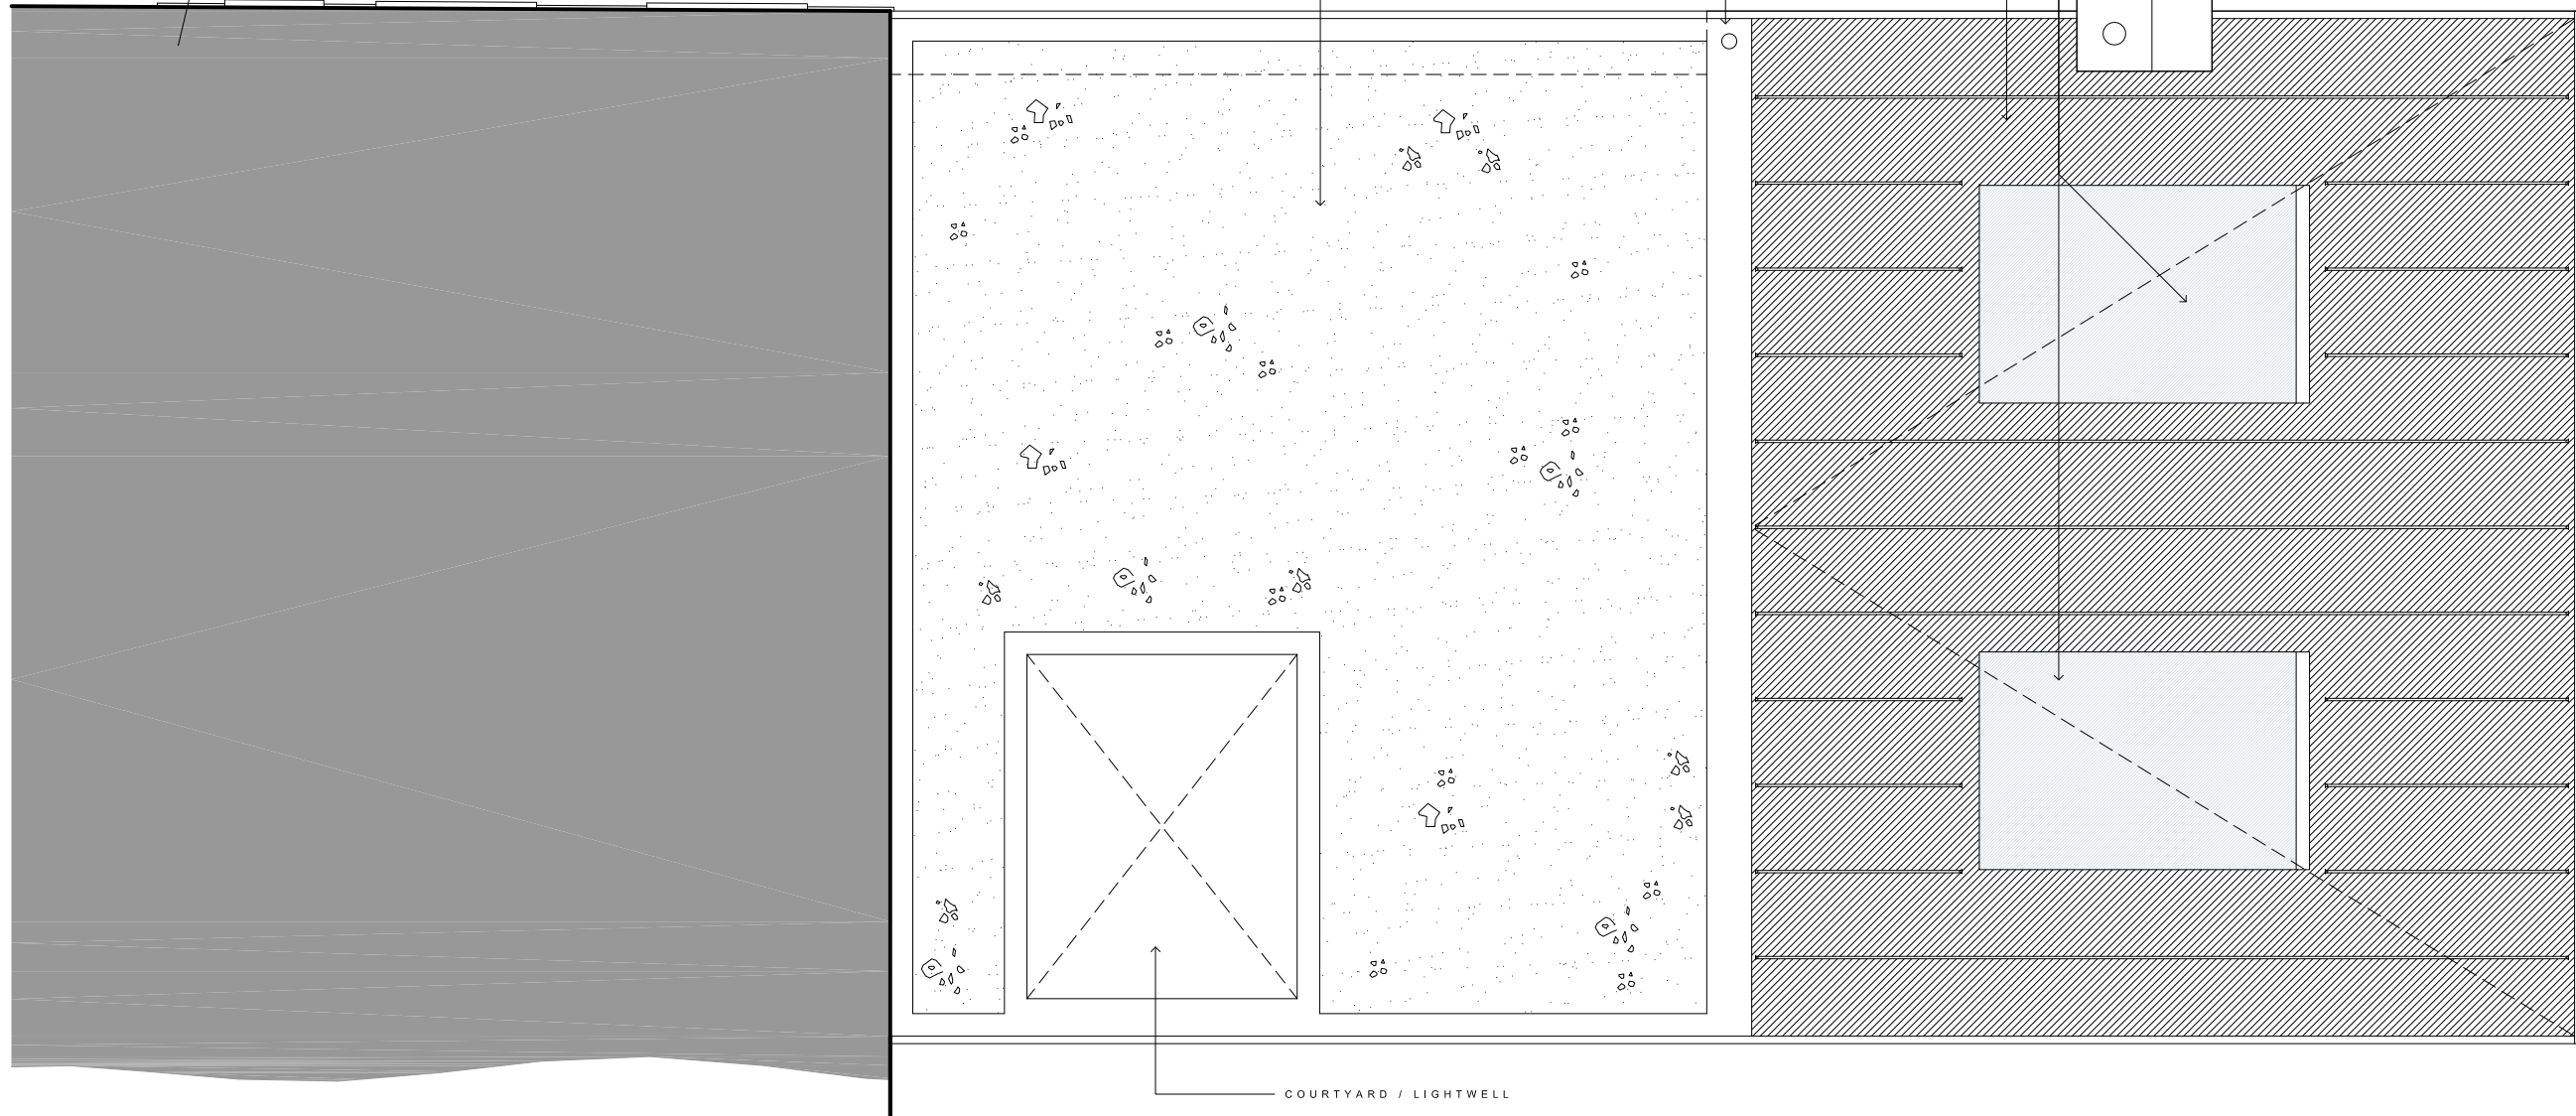

COURTYARD / LIGHTWELL

REV DATE DESCRIPTION

DRAWING ISSUE  
Comment

CLIENT

**GRESFORD  
ARCHITECTS**

Unit C1  
3 Bradbury St  
London  
N16 8JN  
t: +44 (0) 20 7249 1855  
e: info@gresfordarchitects.co.uk  
f: +44 (0) 7812 9470

PROJECT TITLE

119 Canfield Gardens  
London  
NW6 3DY

DRAWING TITLE

Proposed Roof Plan

SCALE	DRAWN
1/50@A3	JMA
DATE	CHECKED
June 2011	-
DWG NO.	REVISION
478_111	-



**PROPOSED ROOF PLAN**  
SCALE 1 : 50

