

The use of this data by the recipient is an agreement of the following.
Do not use this data if you do not agree with any of the following statements:-


All drawings are based upon site information supplied by third parties and as such their accuracy cannot be guaranteed. All features are approximate and may be subject to clarification by a detailed topographical survey, statutory service enquiries and confirmation of the legal boundaries.

The controlled version of this drawing should be viewed in DWF or PDF format, not in DWG or other formats.

Reproduction of this drawing in whole or in part is prohibited without the prior permission of Ordnance Survey.

Do not scale the drawing. Only use figured dimensions. Check all dimensions on site. Report any discrepancies in writing before proceeding.

Rear Elevation of 5 Crediton Hill

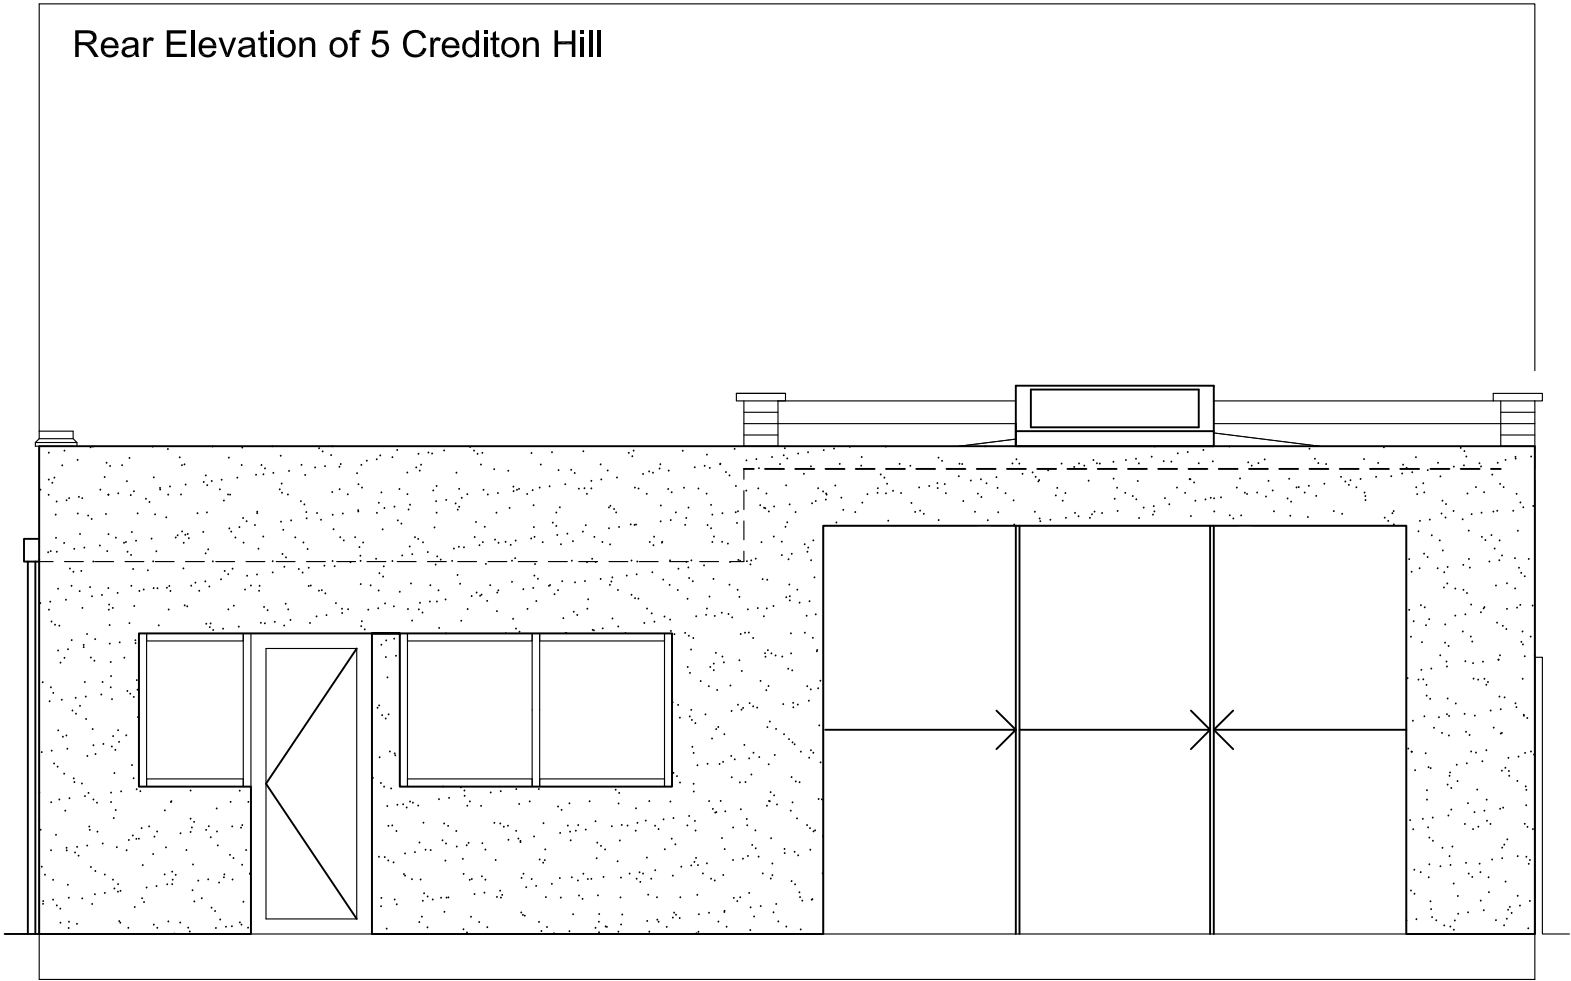

Revision: 01 Date: 01/08/11 Drawn By: JBro

First Issue

Amendment

Status
PRELIMINARY

Project
**MS_CLARE_WISE
5_CREDITON_HILL
WEST_HAMPSTEAD,CAMDEN**

Drawing
PROPOSED_REAR_ELEVATION

Project No.	Drawing No.	Revision
1001	320-EL-002	001

Scale at A4	Drawn By
1:50	JBRO