






North East Elevation

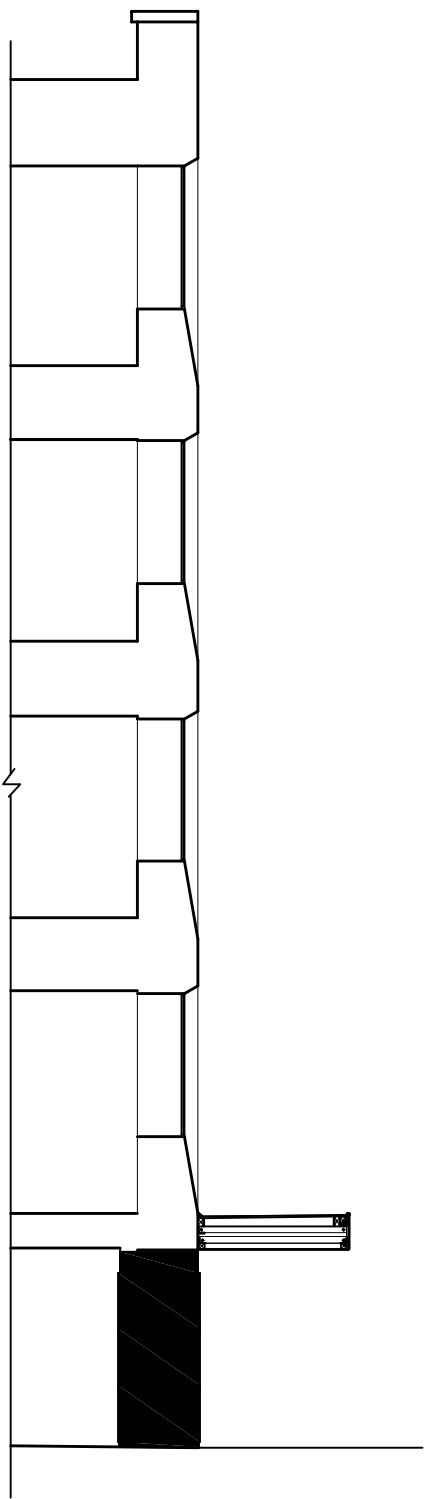

Section A-A

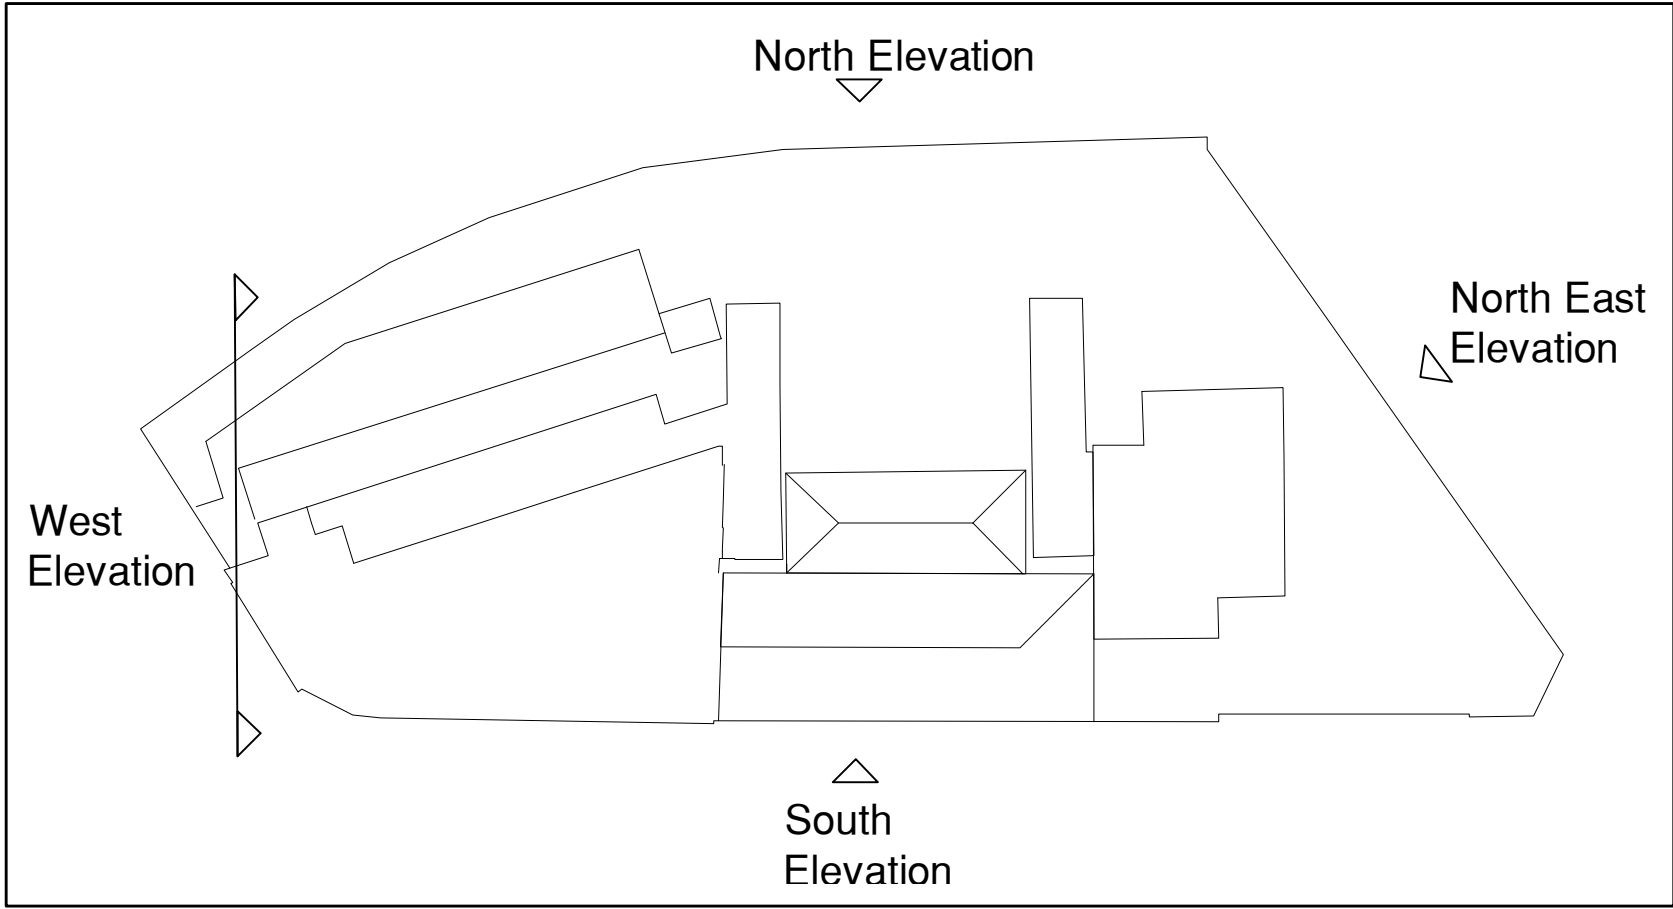

North Elevation

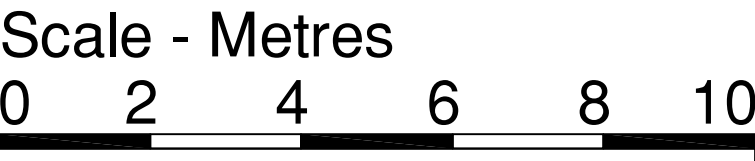

NOTES

This drawing is the copyright of DESIGN COALITION and cannot be reproduced in any form without express consent of the company. Written and scaled dimensions to be checked on site, any discrepancies reported prior to work commencing. IF IN DOUBT PLEASE ASK

SURVEY INFORMATION

The survey information shown on this drawing is based on approximate site dimensions and/or data supplied by others and DC cannot accept any liability for the accuracy of that information. All details and dimensions must be checked on site before the commencement of any works.

REVISIONS

REV DATE BY DESCRIPTION

THE OLD MILL, CASTLE STREET
GUARDIAN, ESSEX CM9 9JY
TELEPHONE: 01773 368801
EMAIL: FIRSTNAME@DESIGNCOALITION.CO.UK



PROJECT

Thistle Euston

CLIENT

Guoman Thistle

TITLE

Proposed Elevations
Sheet 1 of 2

DATE	DRAWN	SCALE (A0 Size)
July 11	EE	1:100

DRAWING NUMBER	REVISION
2992/202	