


Do not scale off this drawing.
Figured dimensions only to be used.

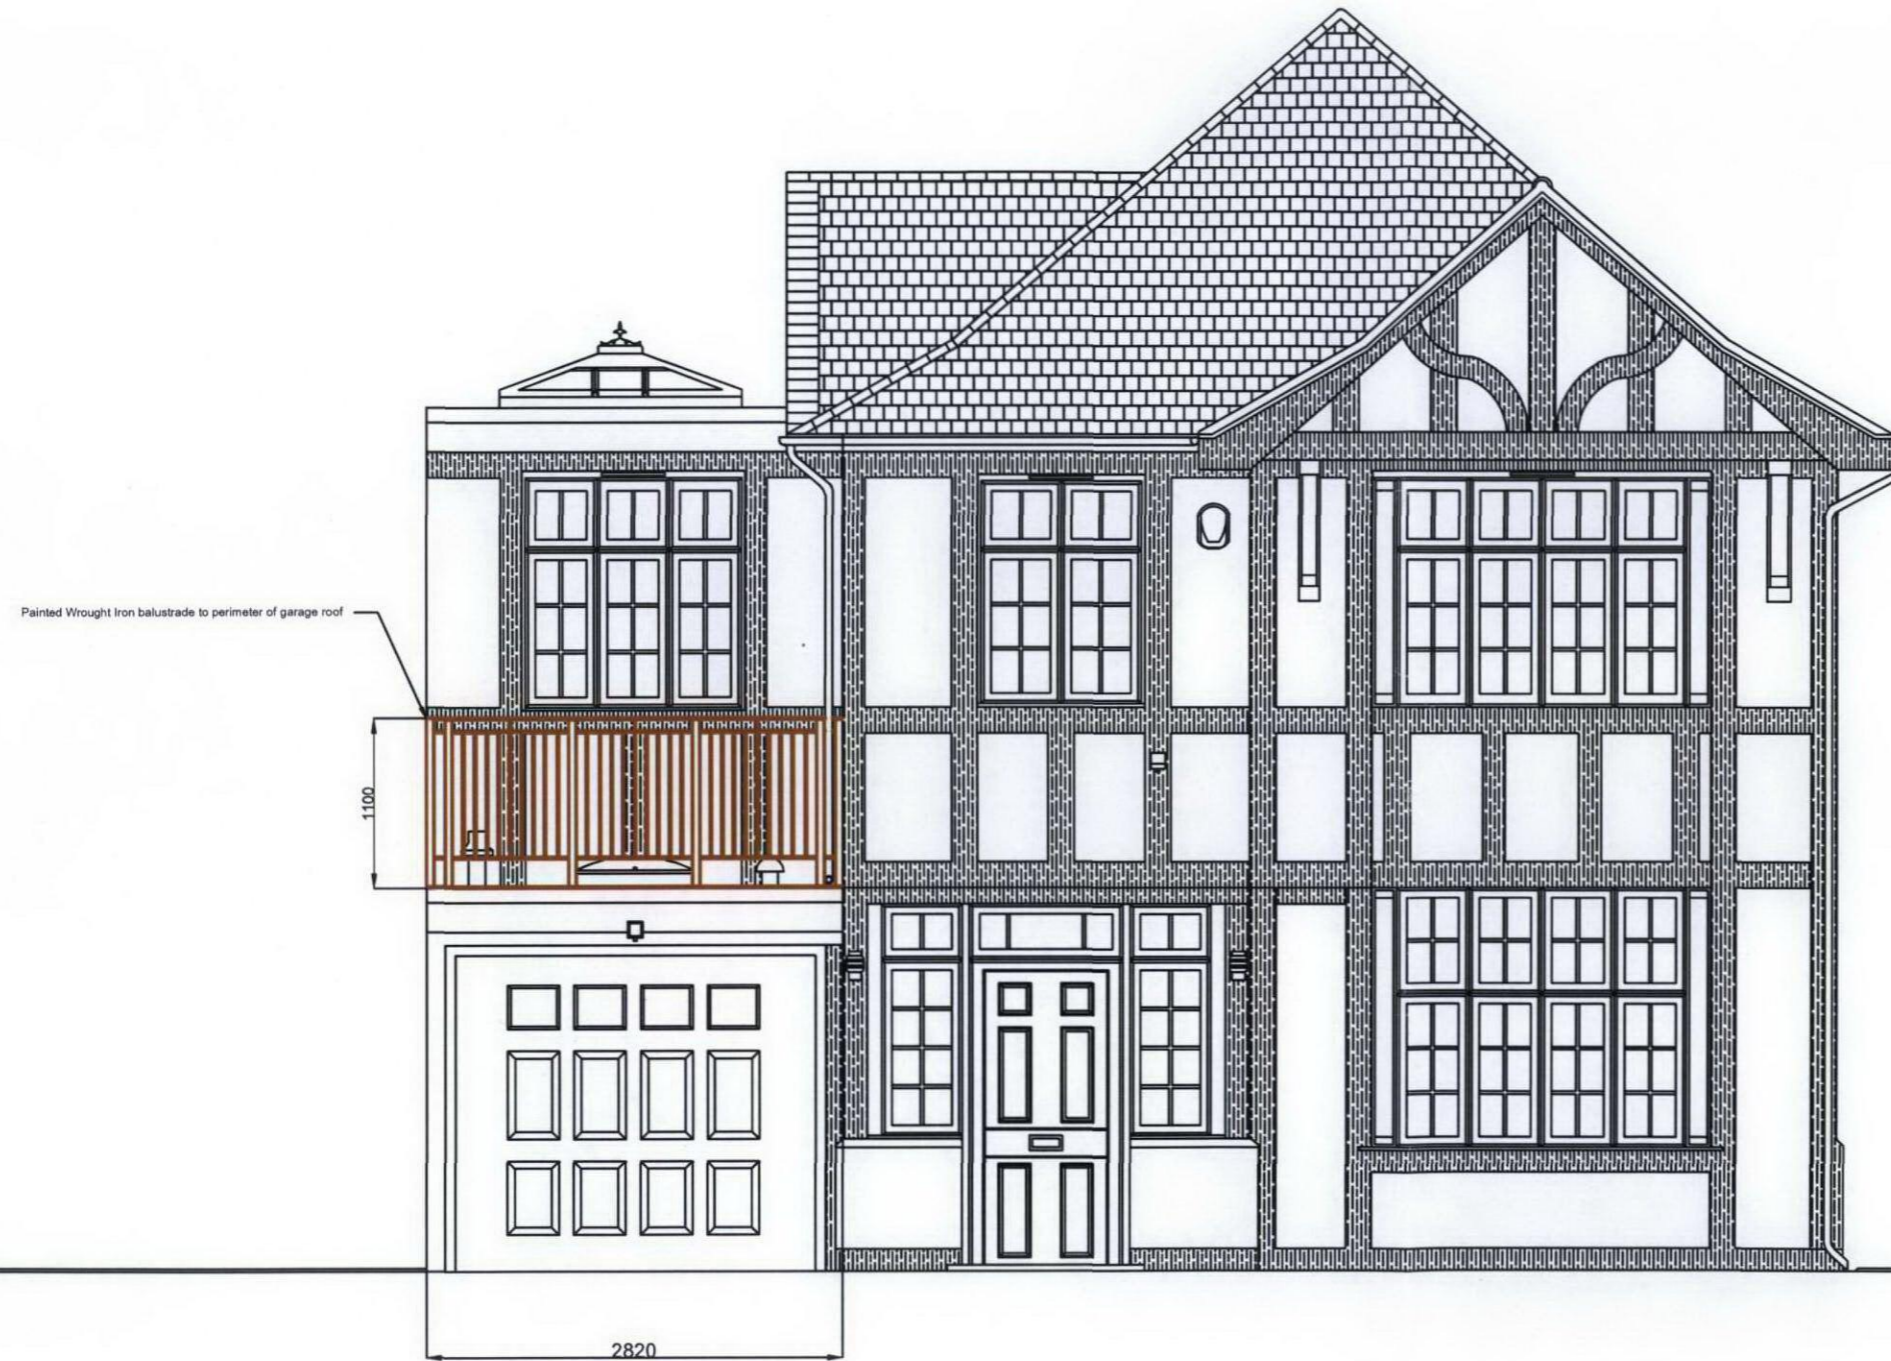

Revision:	Date:	Notes:

WATKINSON+COSGRAVE
 CHARTERED BUILDING SURVEYORS
 CONSULTANT STRUCTURAL ENGINEERS

LINTON HOUSE
 39-51 HIGHGATE ROAD
 LONDON NW5 1RT

Tel: 020 7485 6016 Fax: 020 7284 4058
 Email: info@watcos.co.uk

Site Address:

88 Hillway Highgate N6

Drawing Title:

Proposed Front Elevation

Date:

June 2011

Scale:
 1:50@A3

Drawn By:
JF

Drawing No:
 4614/02

Revision No: