


Do not scale off this drawing.
Figured dimensions only to be used.

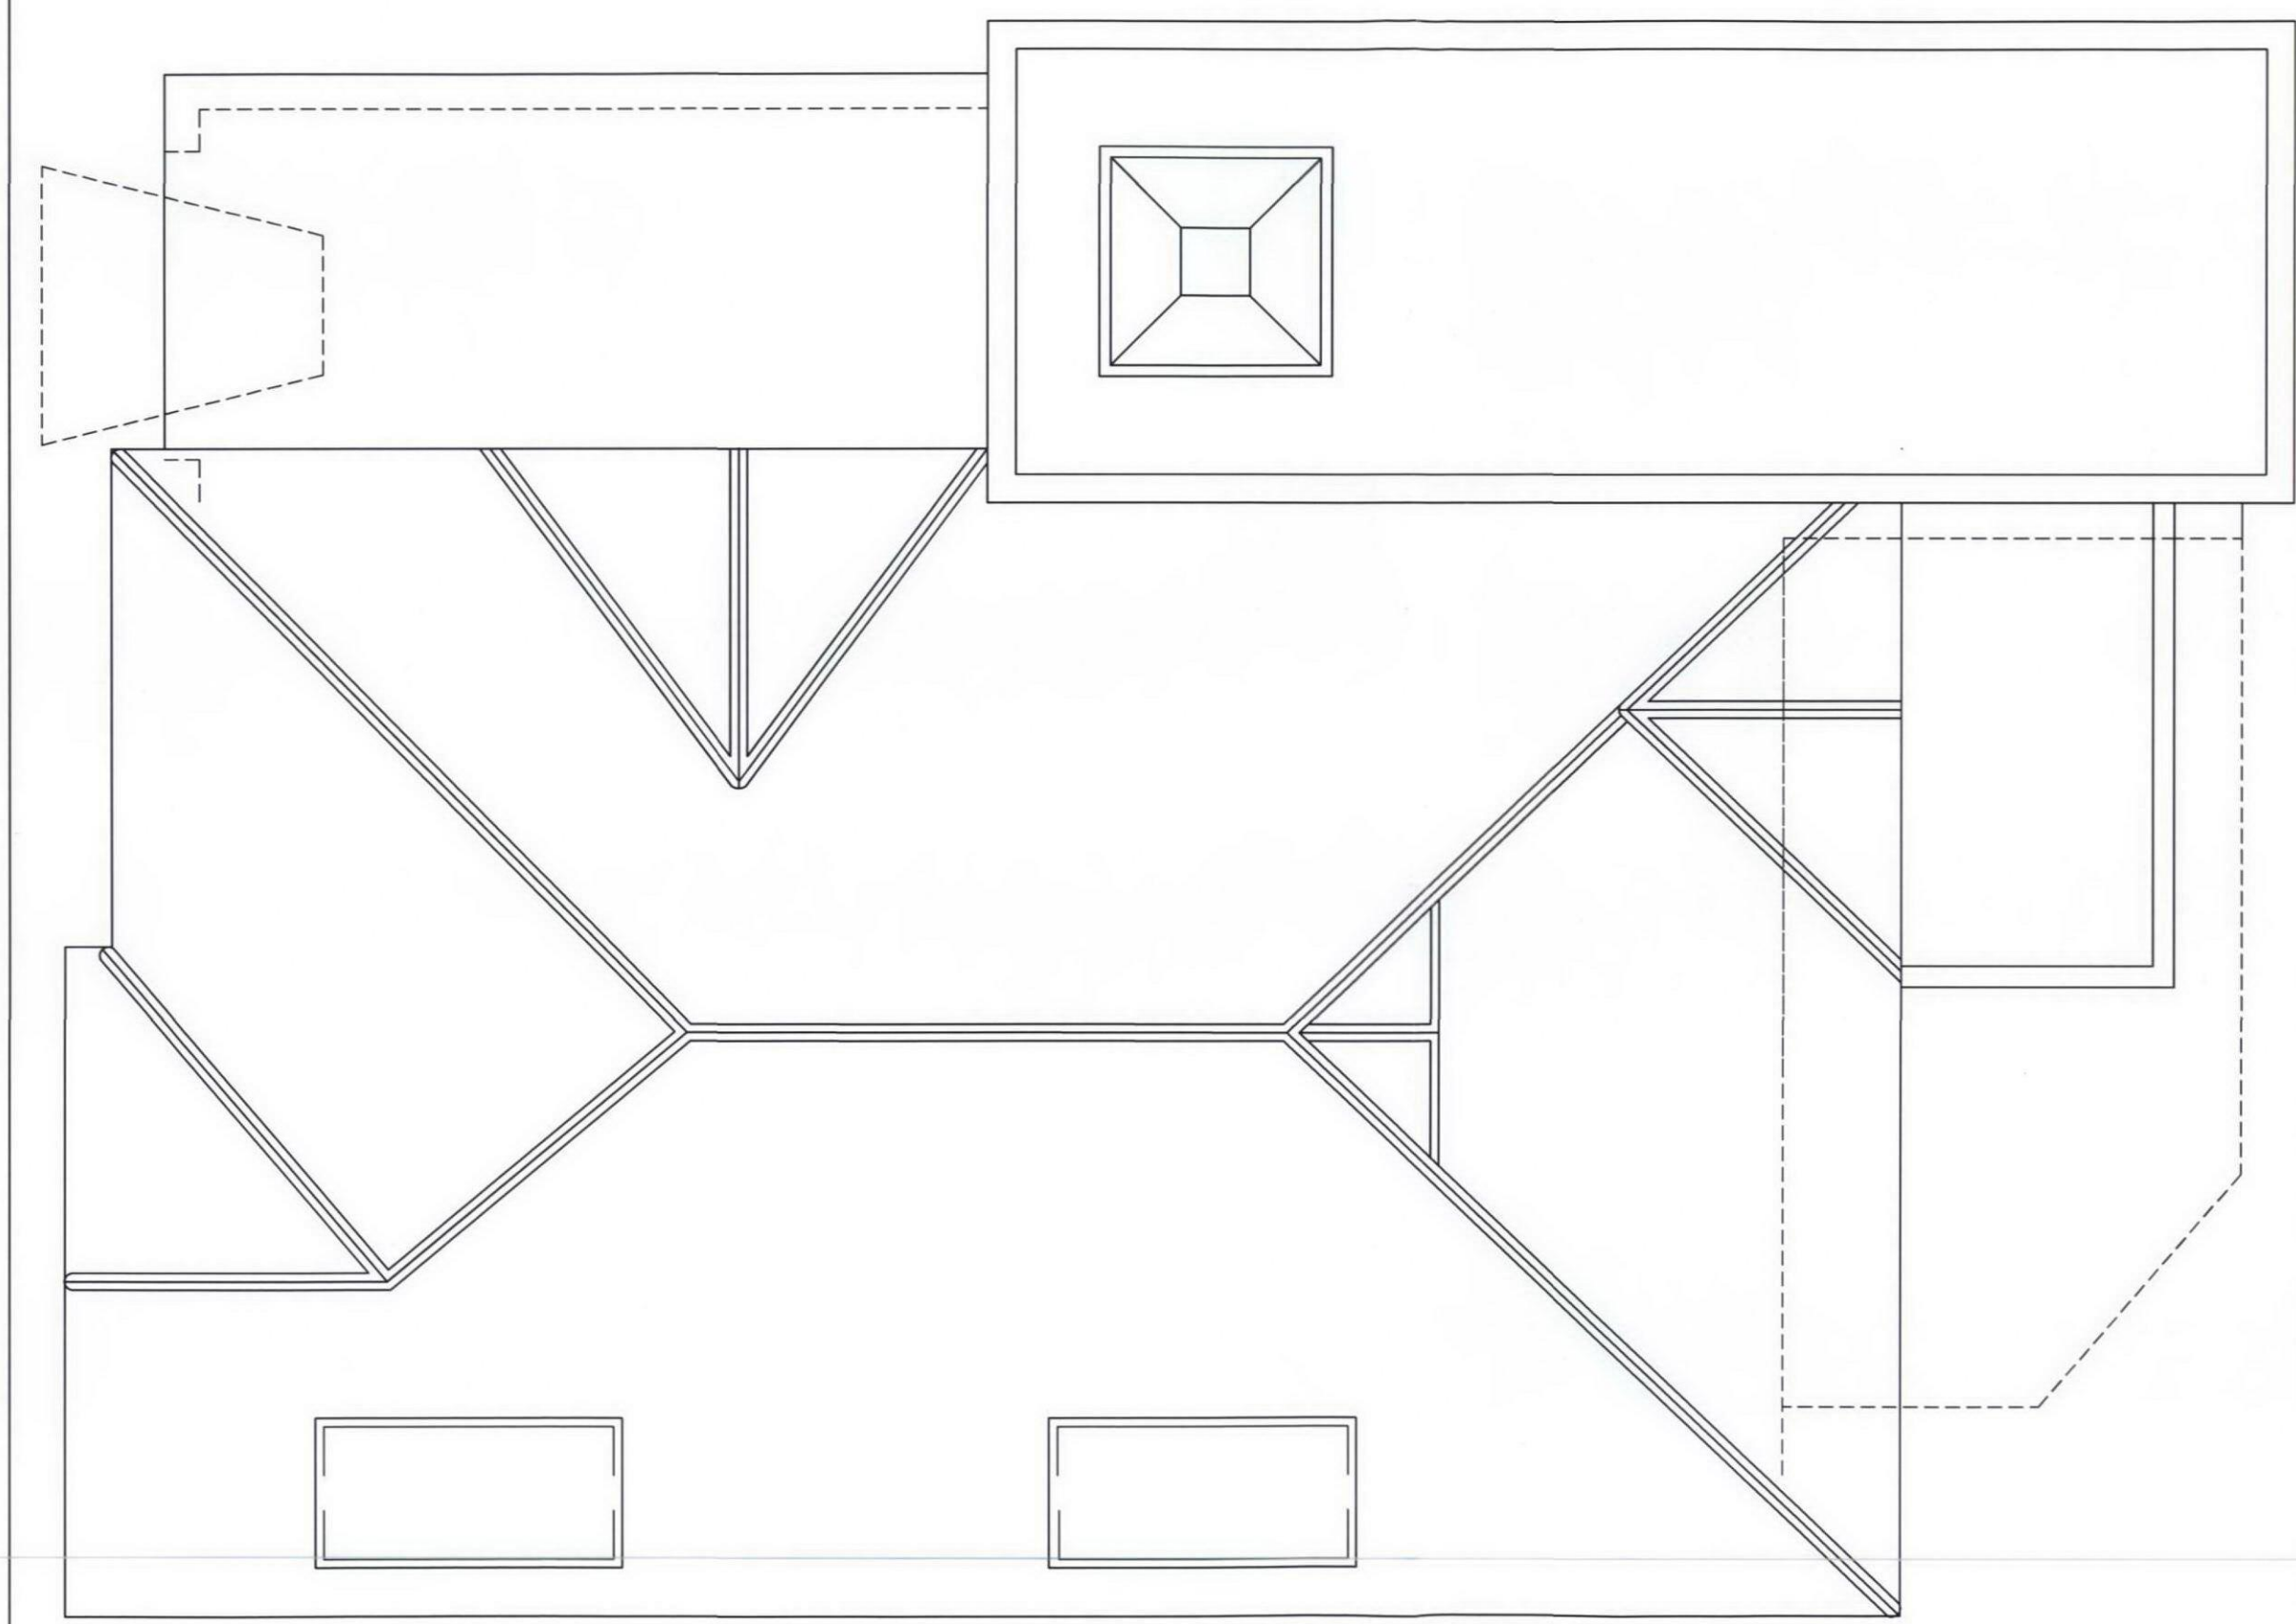

Revision: Date: Notes:

WATKINSON+COSGRAVE
CHARTERED BUILDING SURVEYORS
CONSULTANT STRUCTURAL ENGINEERS

LINTON HOUSE
39-51 HIGHGATE ROAD
LONDON NW5 1RT

Tel: 020 7485 6016 Fax: 020 7284 4058
Email: info@watcos.co.uk

Site Address:
88 Hillway Highgate N6

Drawing Title:
Roof Plan as Existing

Date:
June 2011

Scale:
1:50@A3

Drawn By:
JF

Drawing No:
4614/03

Revision No: