




RECEIVED
14 JUL 2011

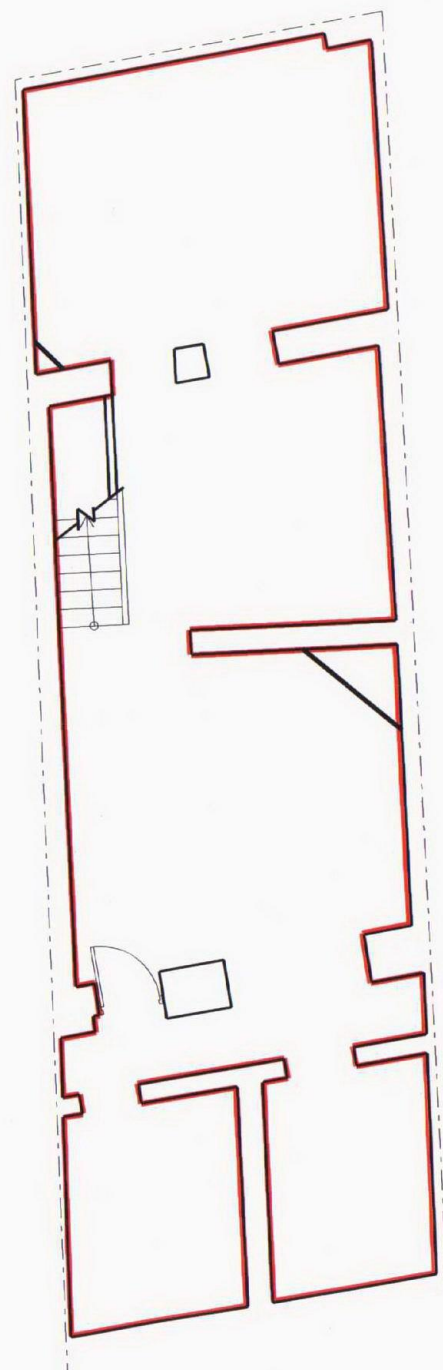

Basement Plan Scale 1:100

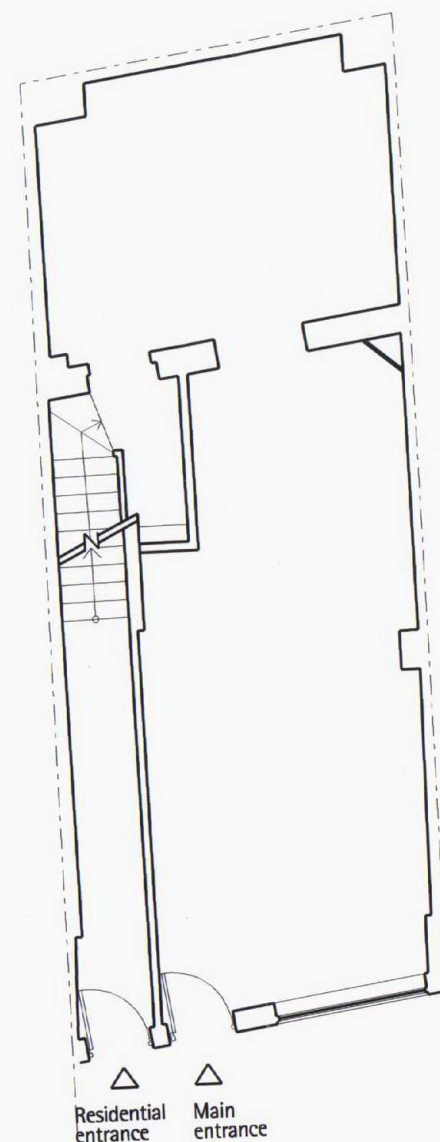

Ground floor Plan Scale 1:100

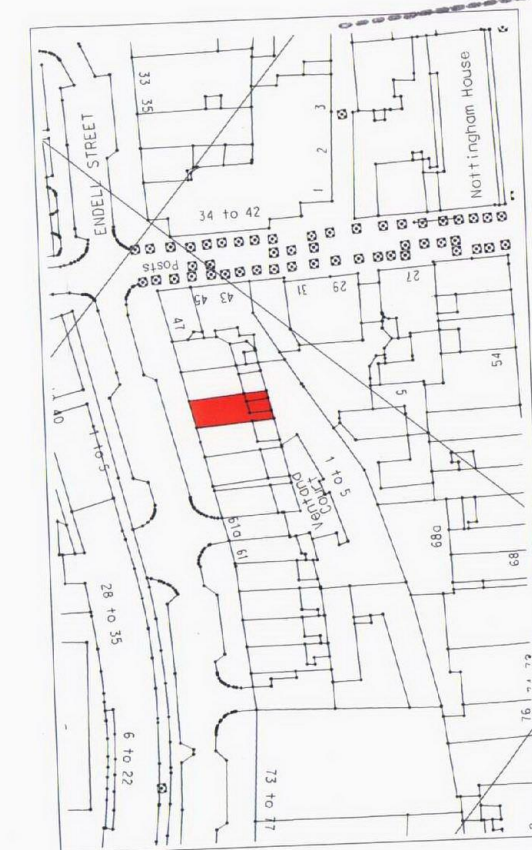

Location Plan Scale 1:1250



Address
53 Endell Street WC2H 9DA

Details
Basement plan

Scale at A3
1:100
Date
May 2011

Drawing number
LR01

Rev.
-