




RECEIVED
14 JUL 2011

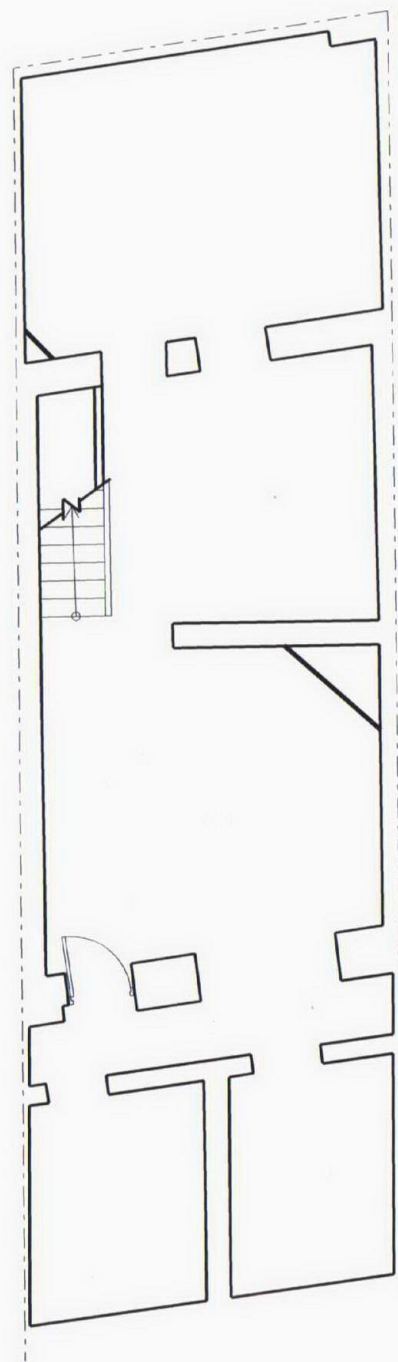

Basement Plan Scale 1:100

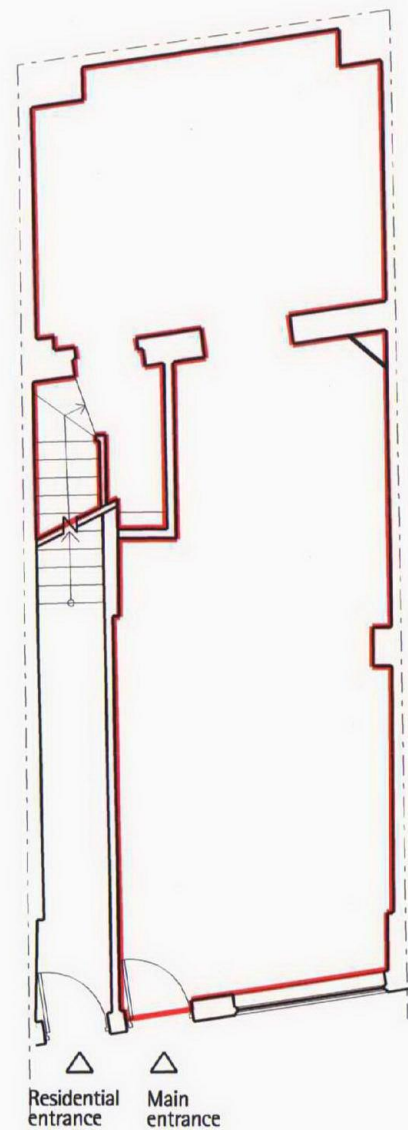

Ground floor Plan Scale 1:100

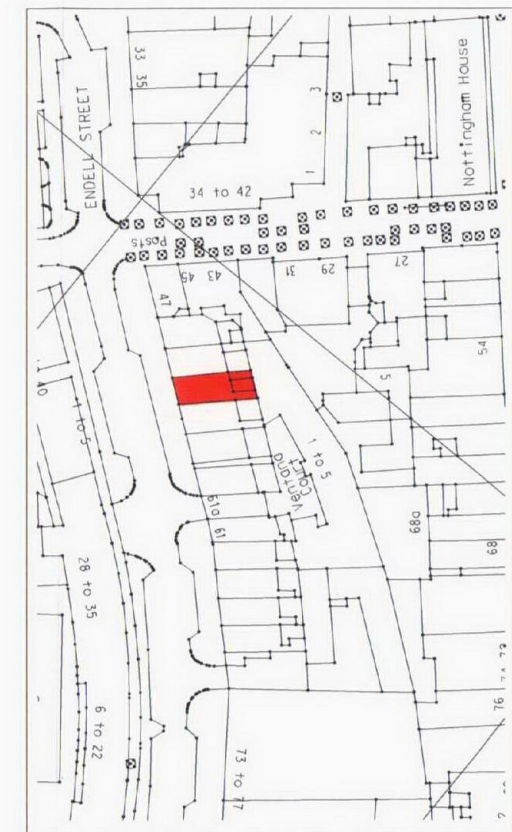

Location Plan Scale 1:1250



Address
53 Endell Street WC2H 9DA

Details
Ground floor plan

Scale at A3	Drawing number	Rev.
1:100	LR01	-
Date		
May 2011		