
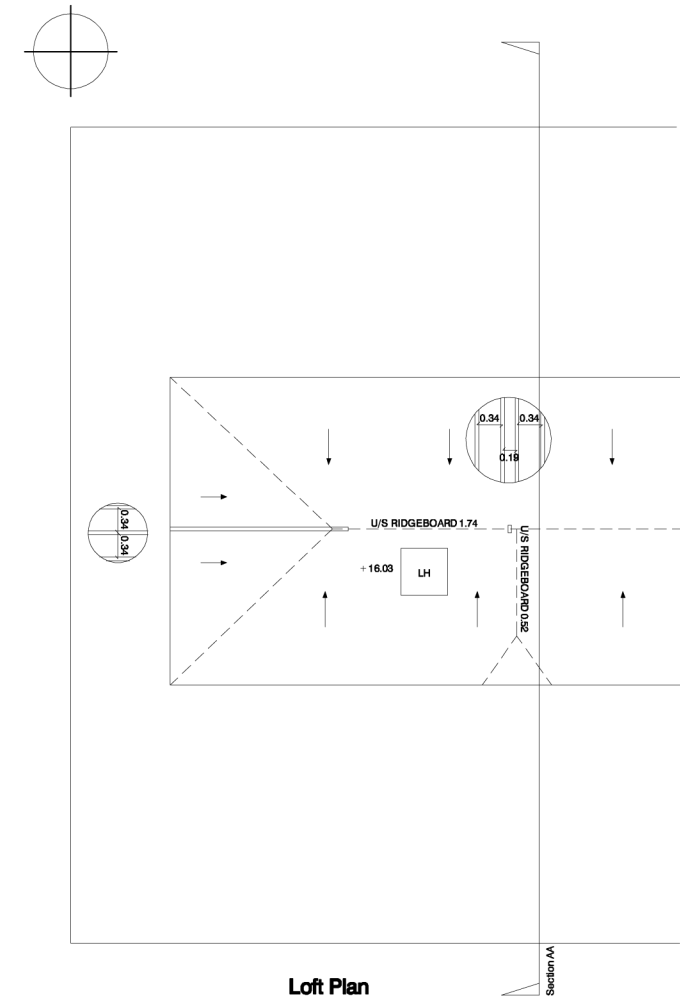
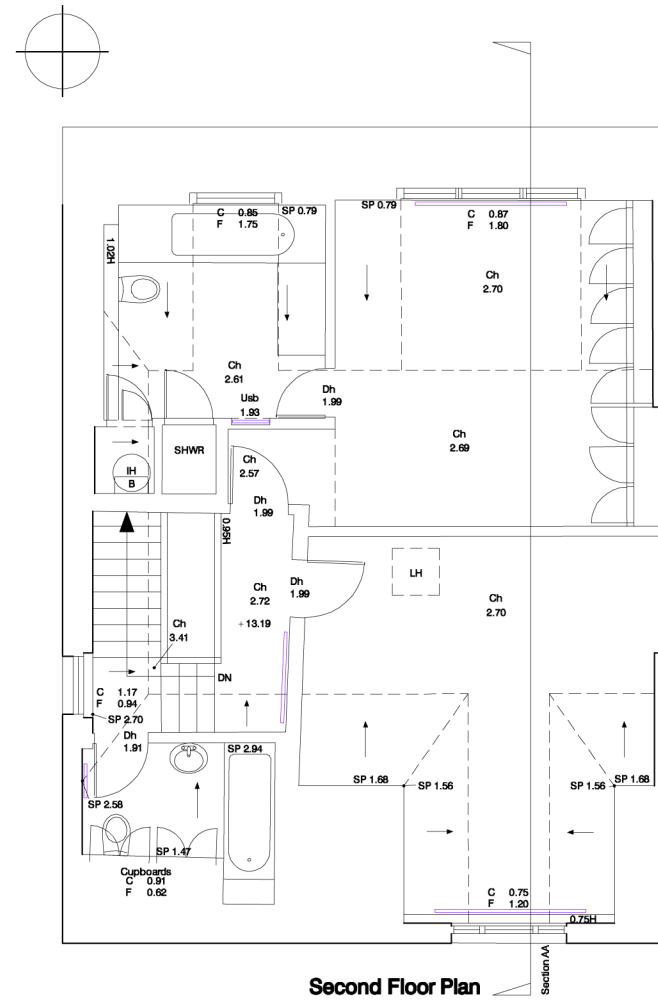


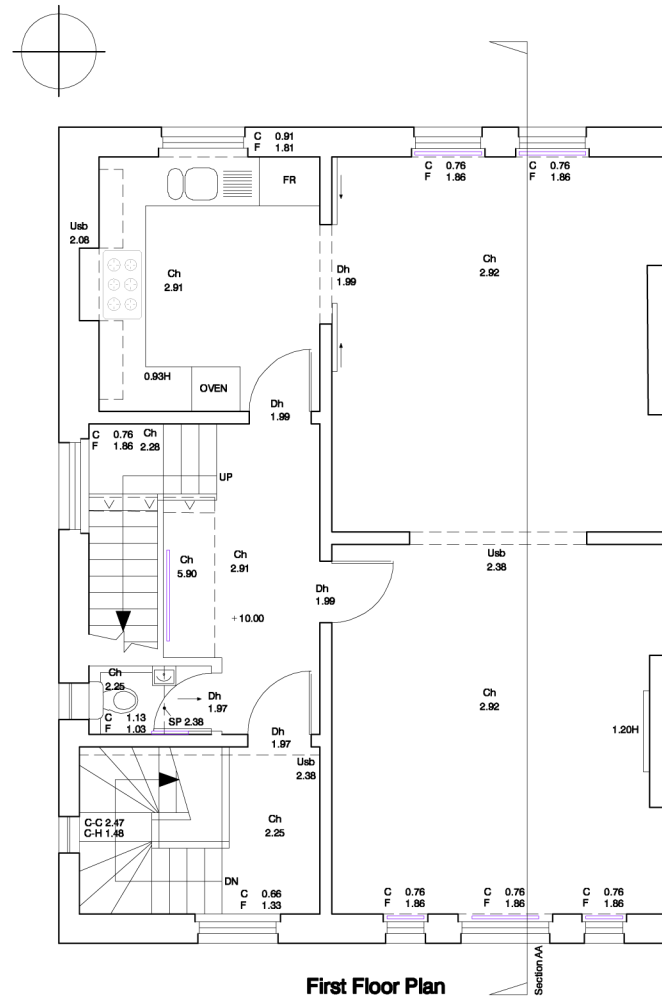

Project: 27c Lambolle Road. London. NW3 4HS

Drawing Title: **Existing** 1st, 2nd and Loft Floor Plans

Scale: 1:100 @ A3

Date: April 2011

Drawing No: 02 of 05

