
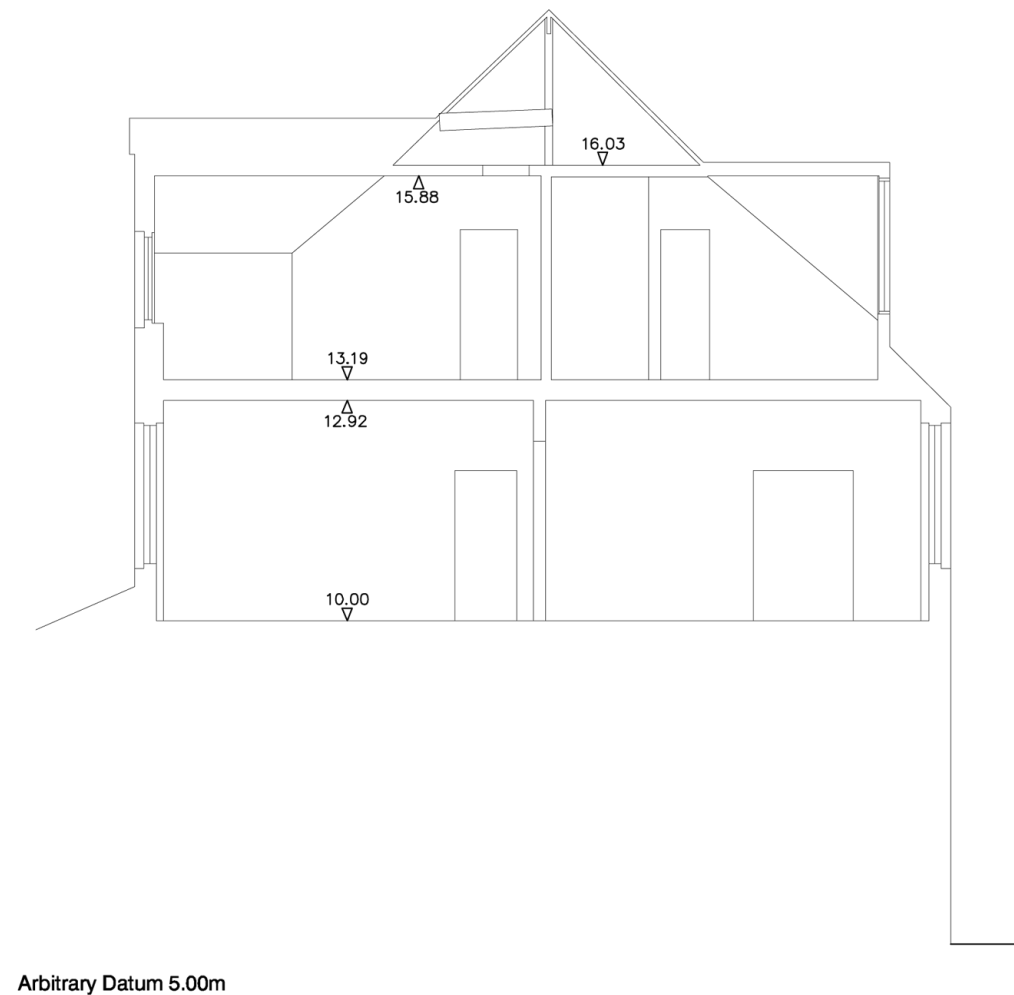


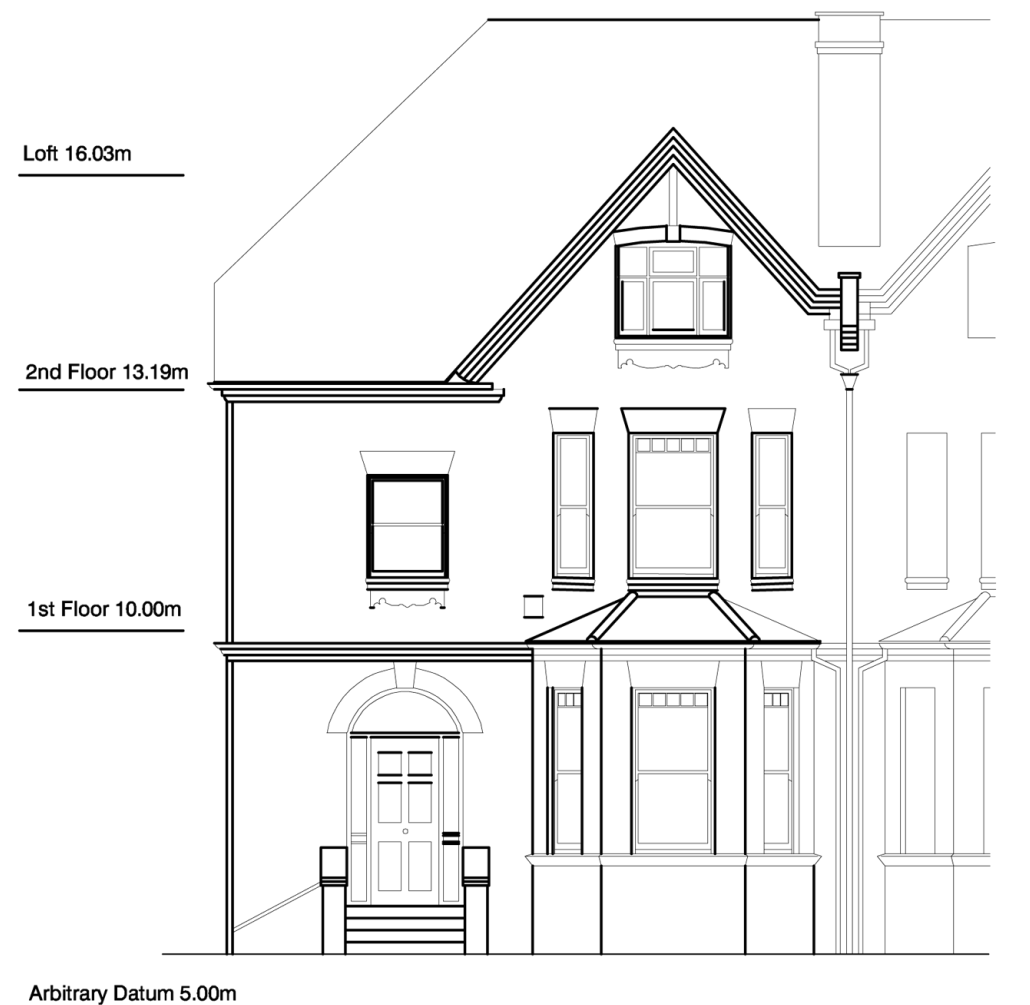

Project: 27c Lambolle Road. London. NW3 4HS

Drawing Title: **Existing** Front Elevation and Section AA

Scale: 1:100 @ A3

Date: April 2011

Drawing No: 03 of 05

Blueprint Surveys Ltd

Land and Measured Building Surveys

Tel: 0844 5610758

E Mail: admin@blueprintsurveys.co.uk

