



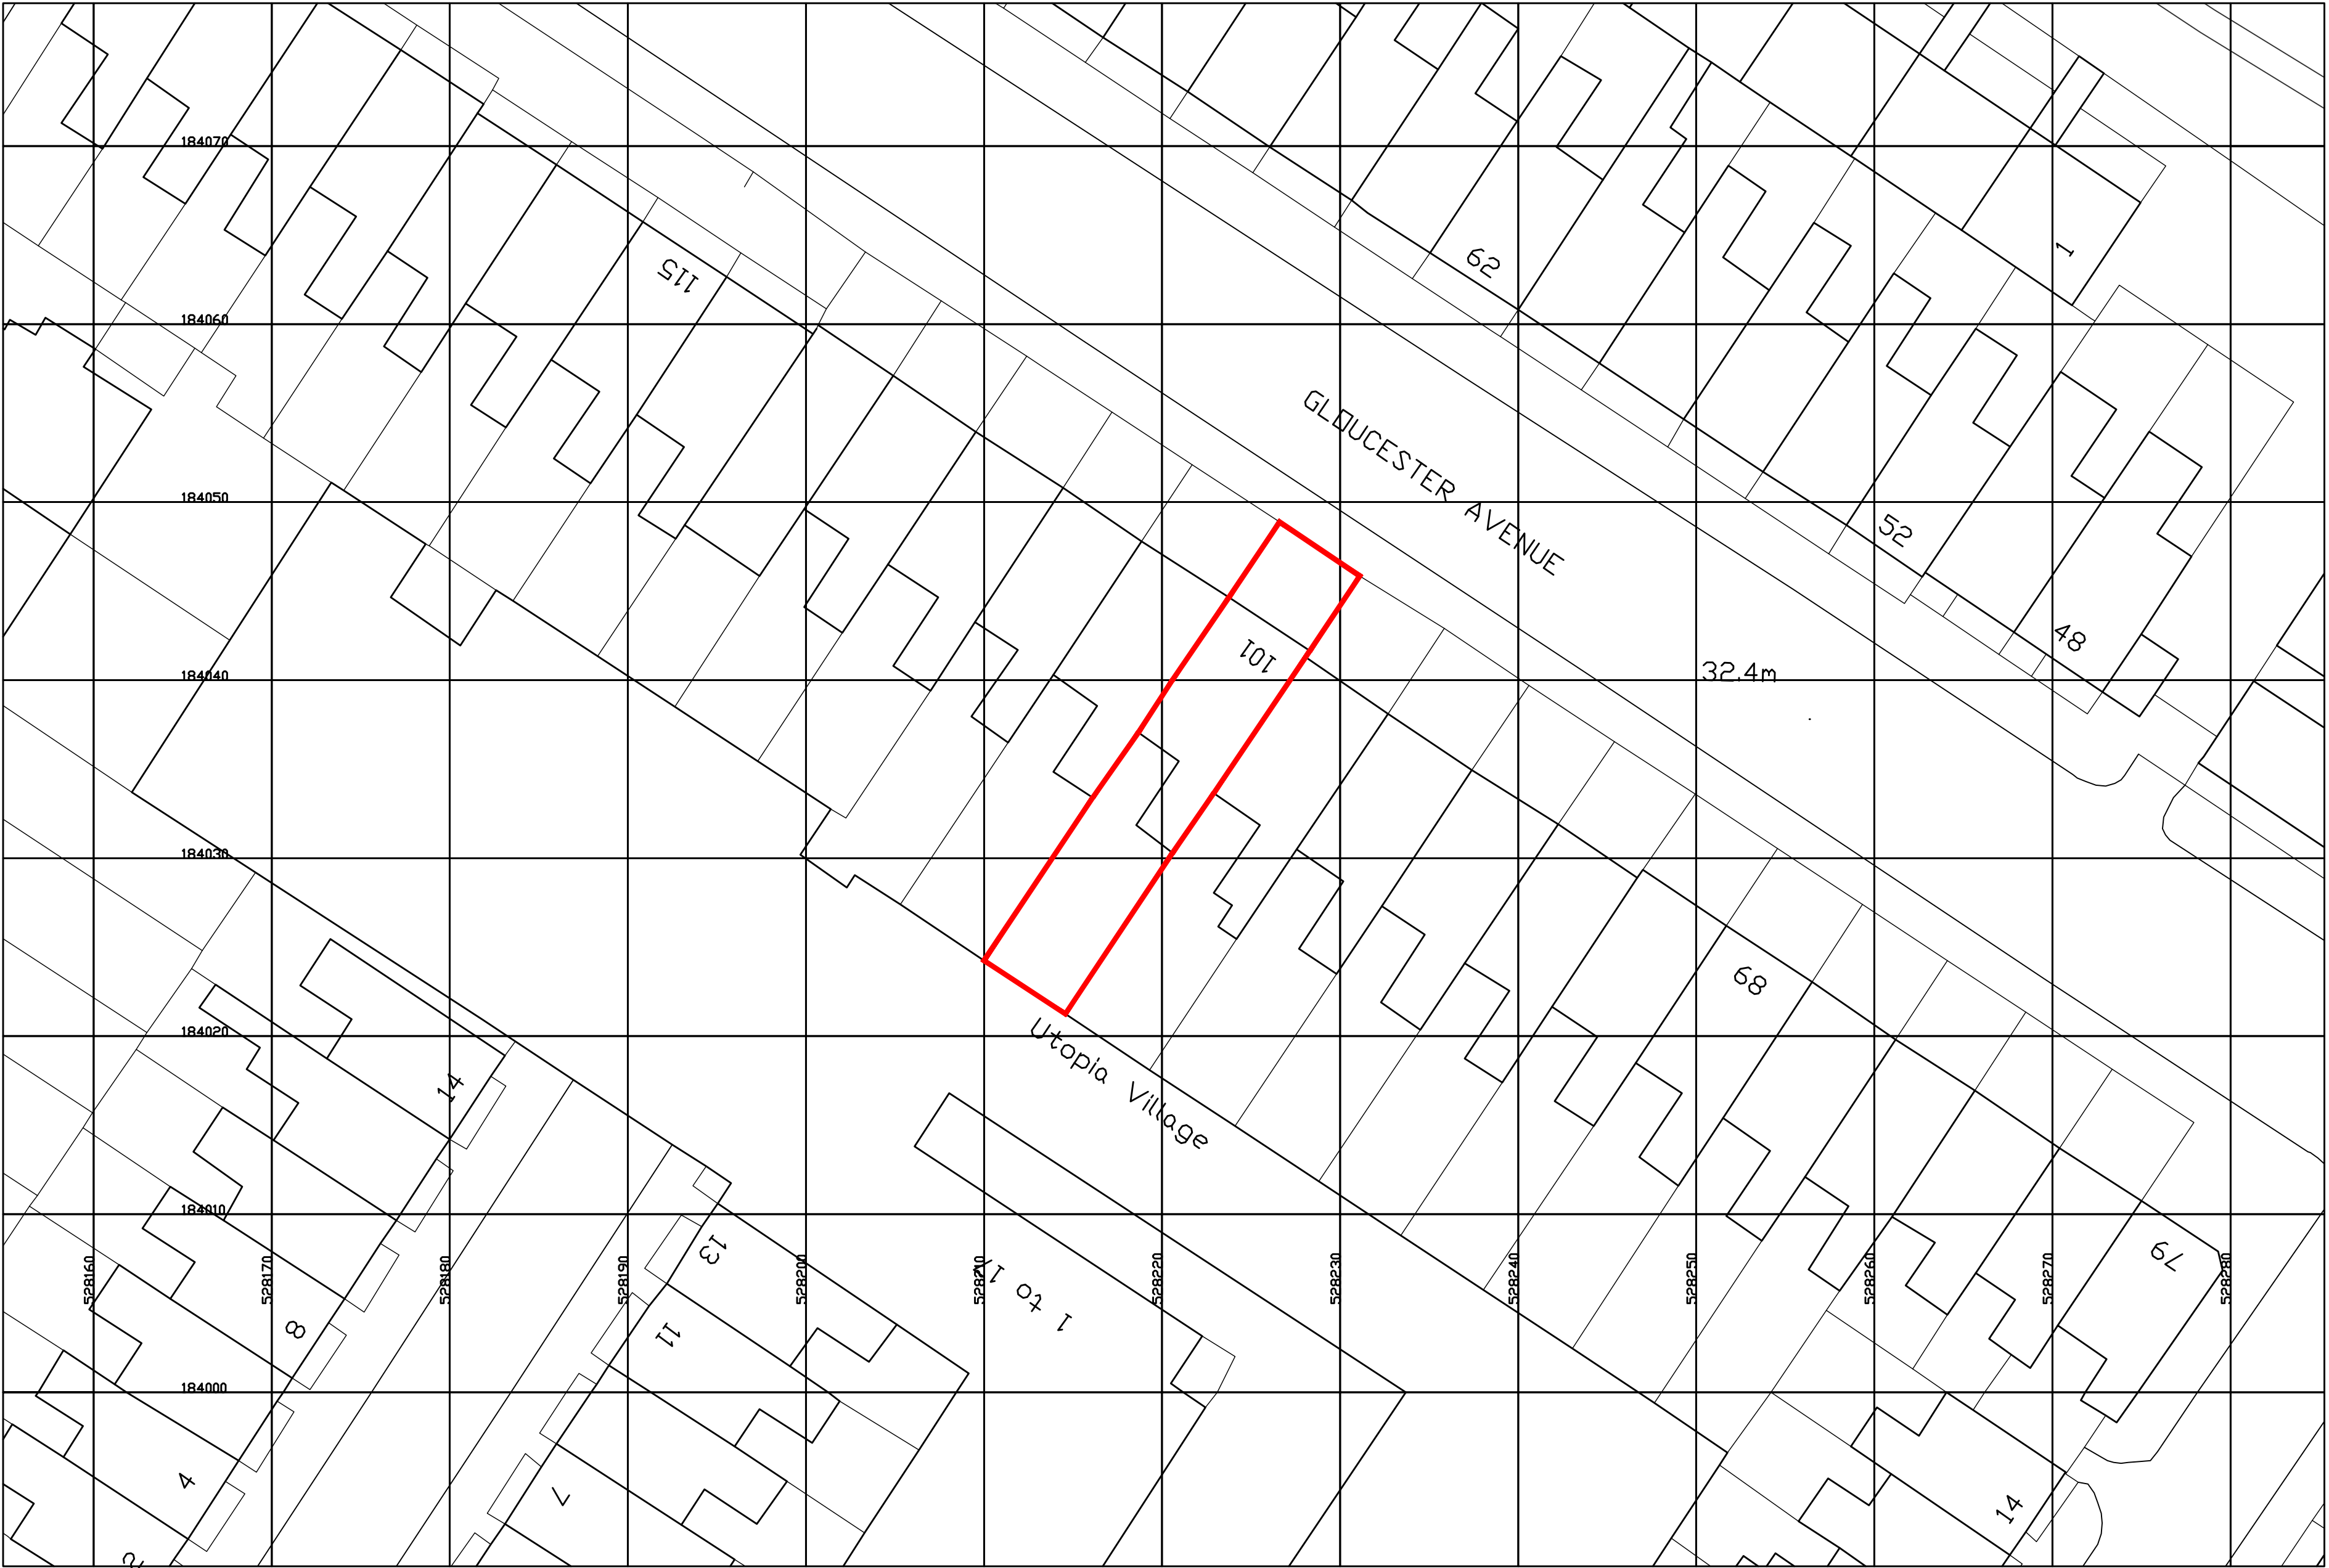

1:500 @ A3


revision	date	title	description of amendments				
Omnibus, 39-41 North Road, London, N7 9DP Email: info@foundation-architecture.							
project		101 GLOUCESTER AVENUE					
title		SITE PLAN					
scale	date	drawn	checked	job no.	drawn by	rec.	
1:250 @ A1	JULY 2011			457	E001		

*Scale is 1:100 at A3

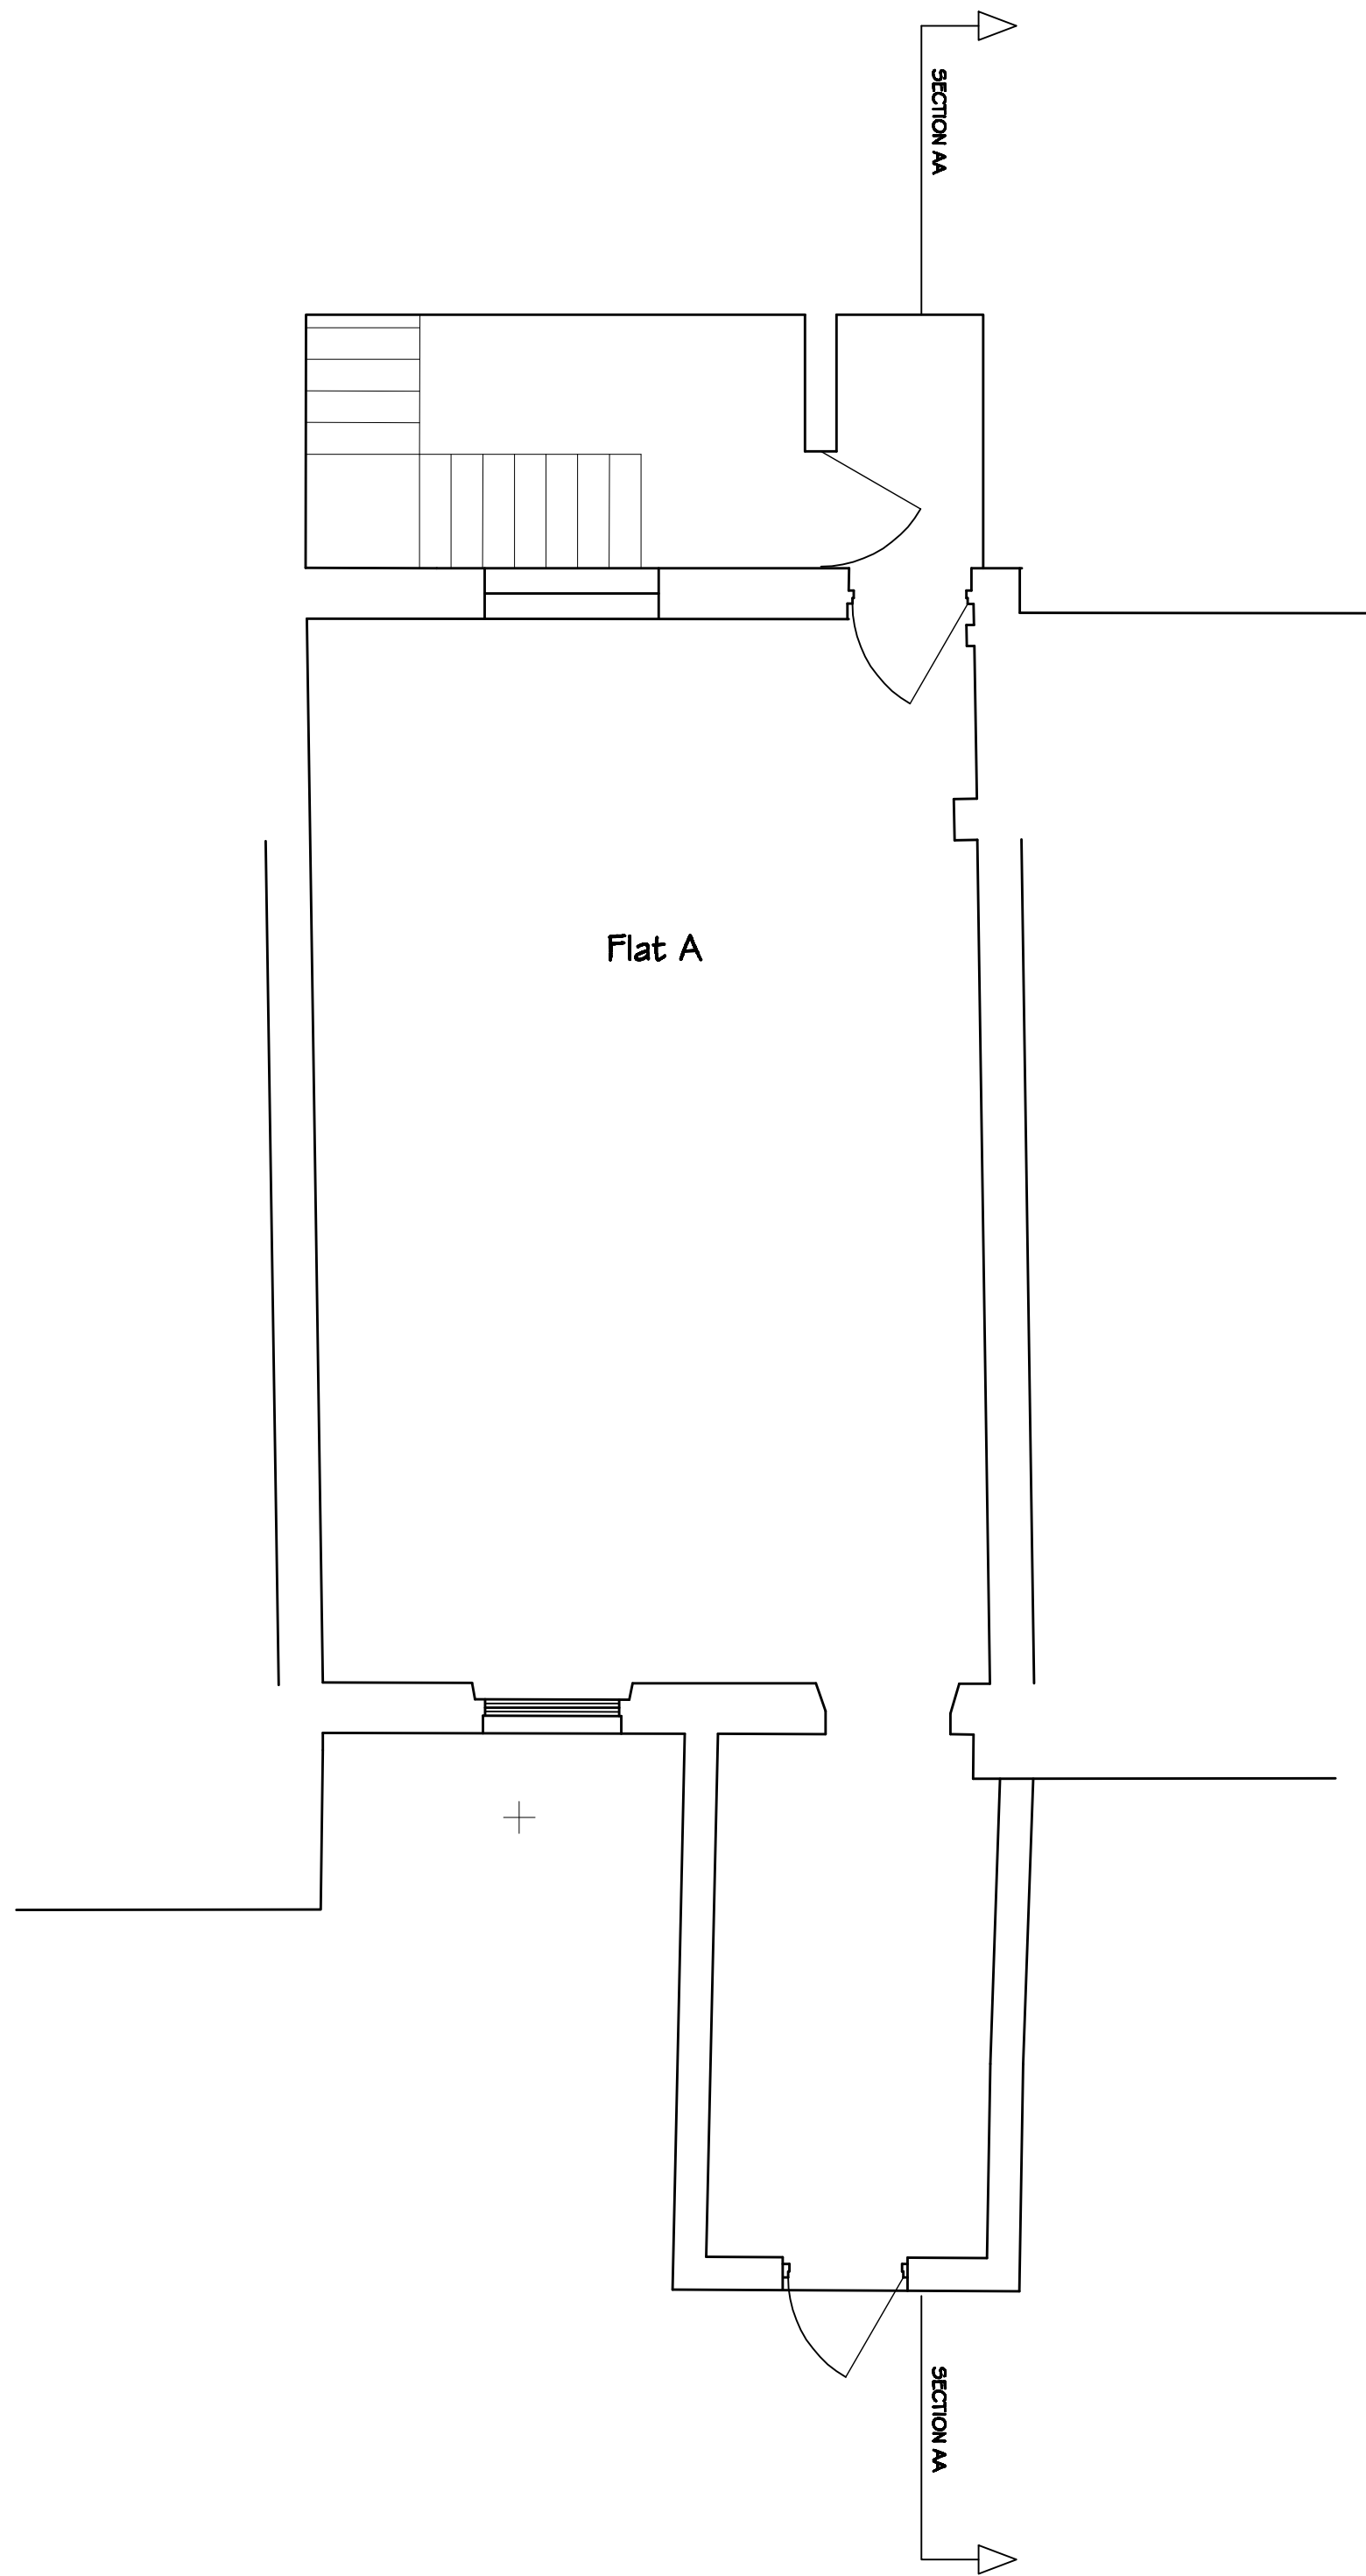


1:100 @ A3

BASEMENT

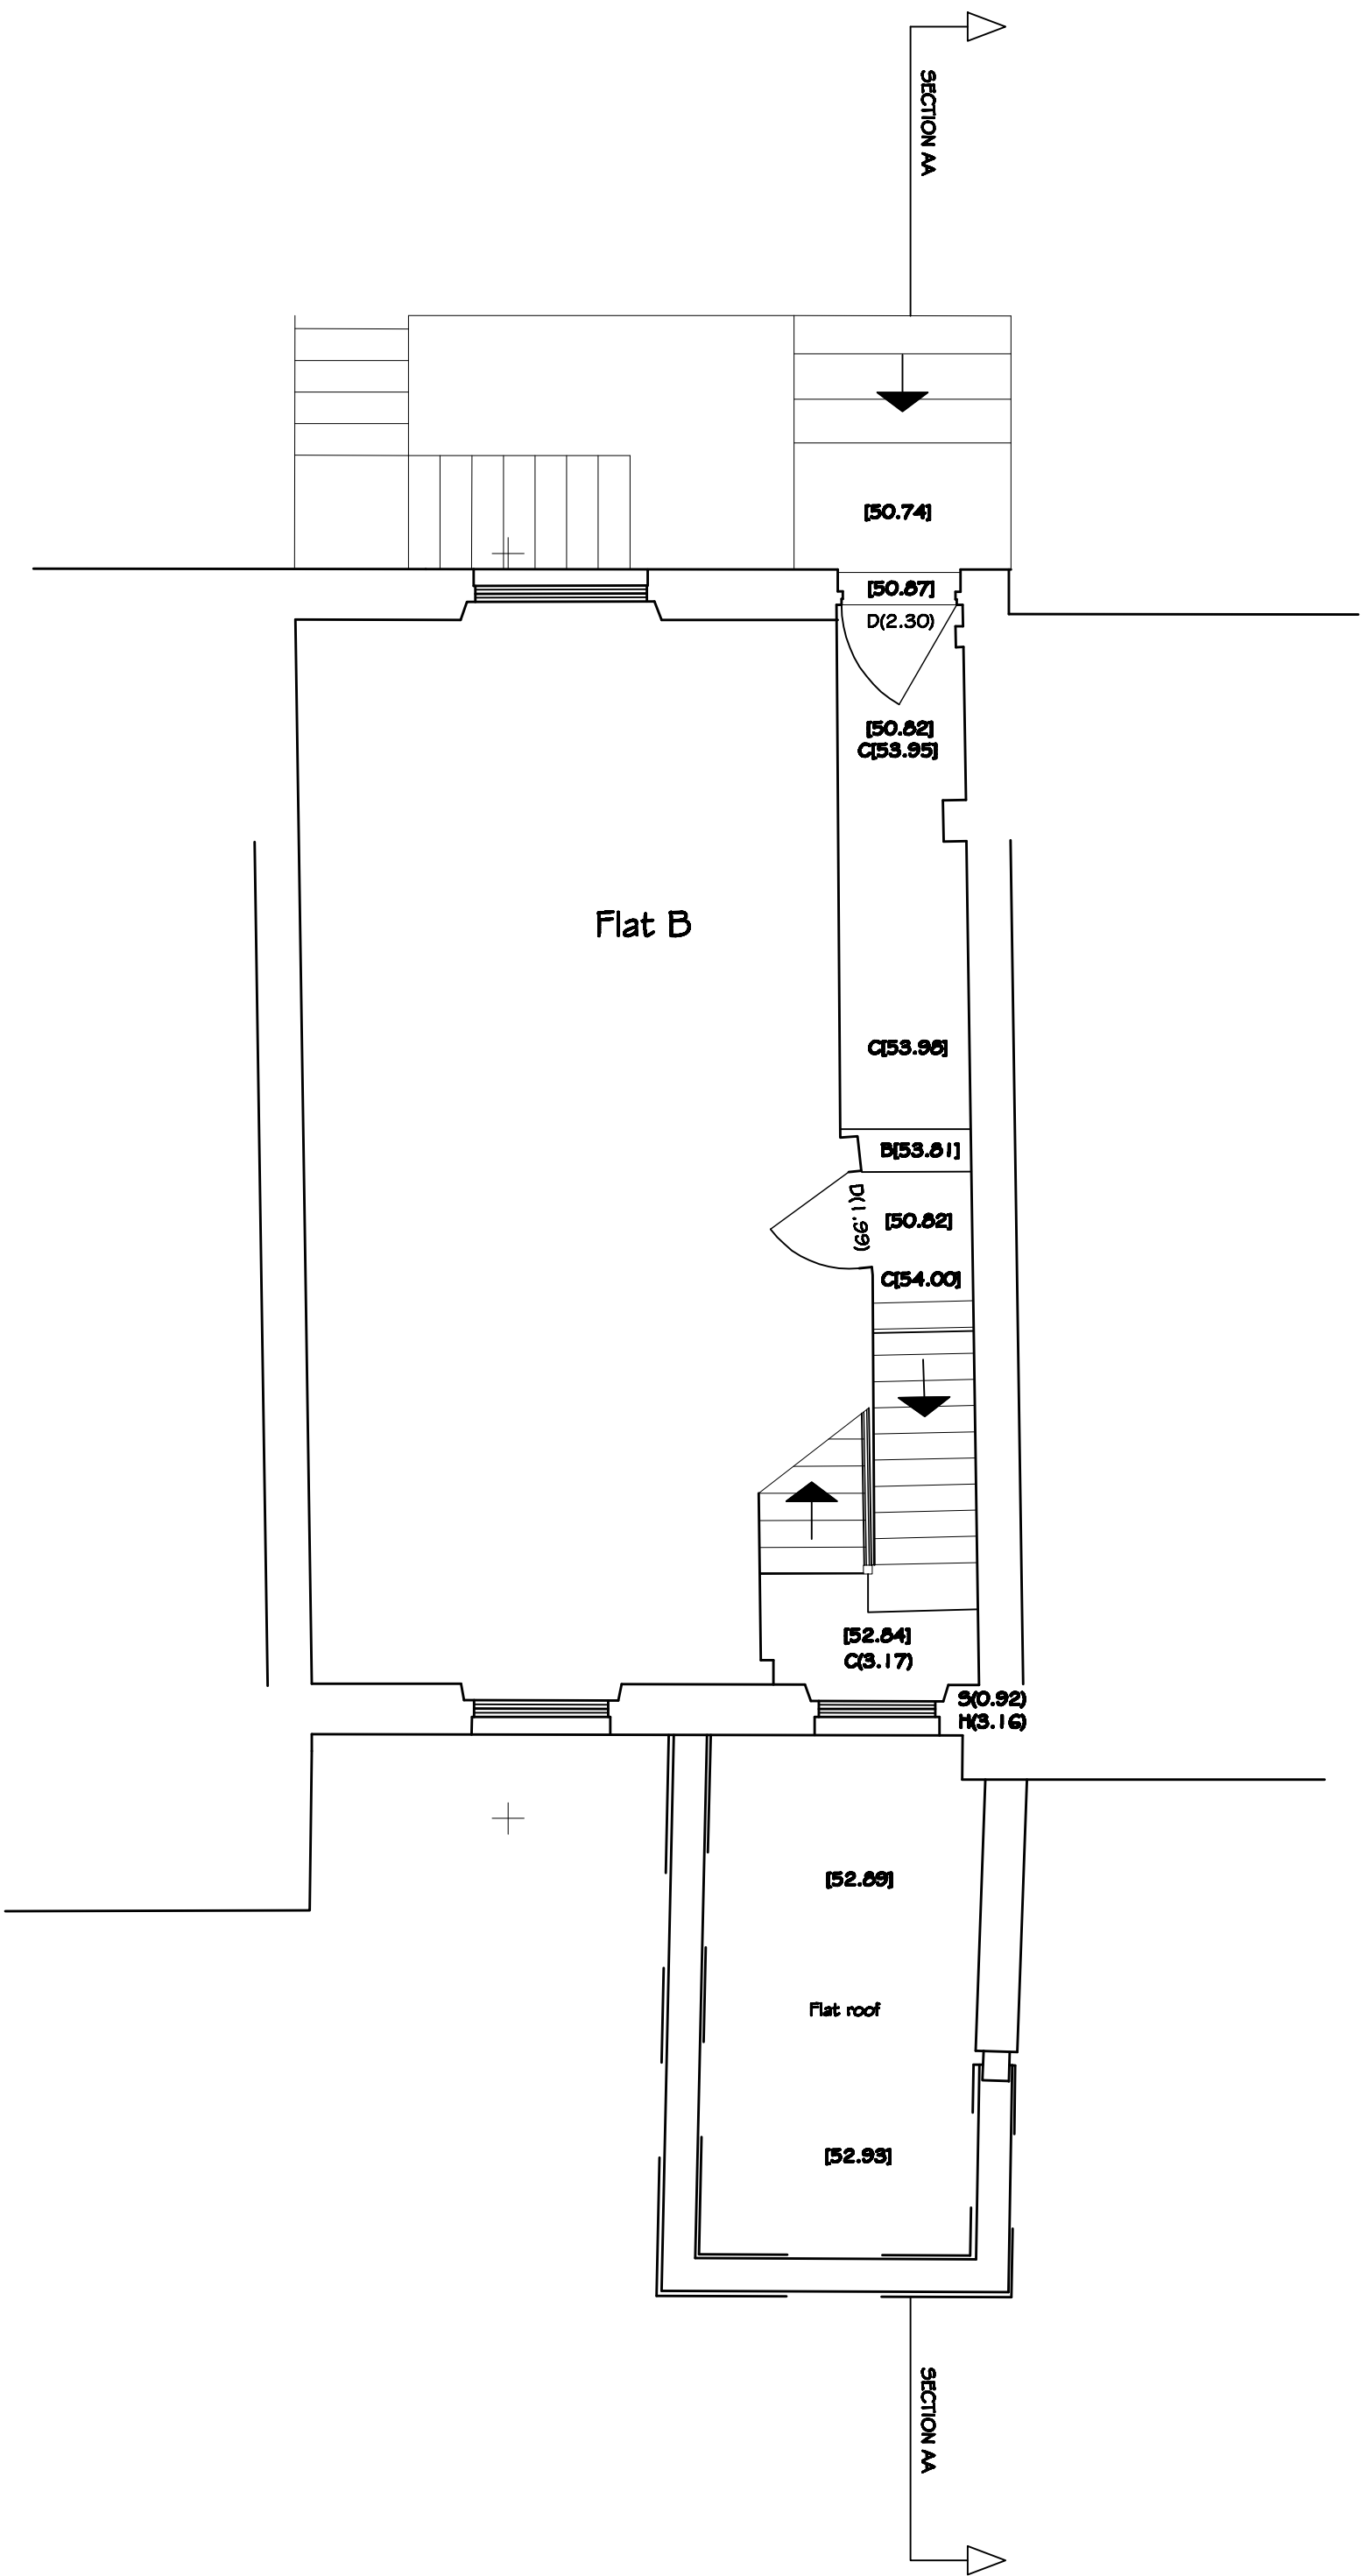


1:100 @ A3

GROUND FLOOR

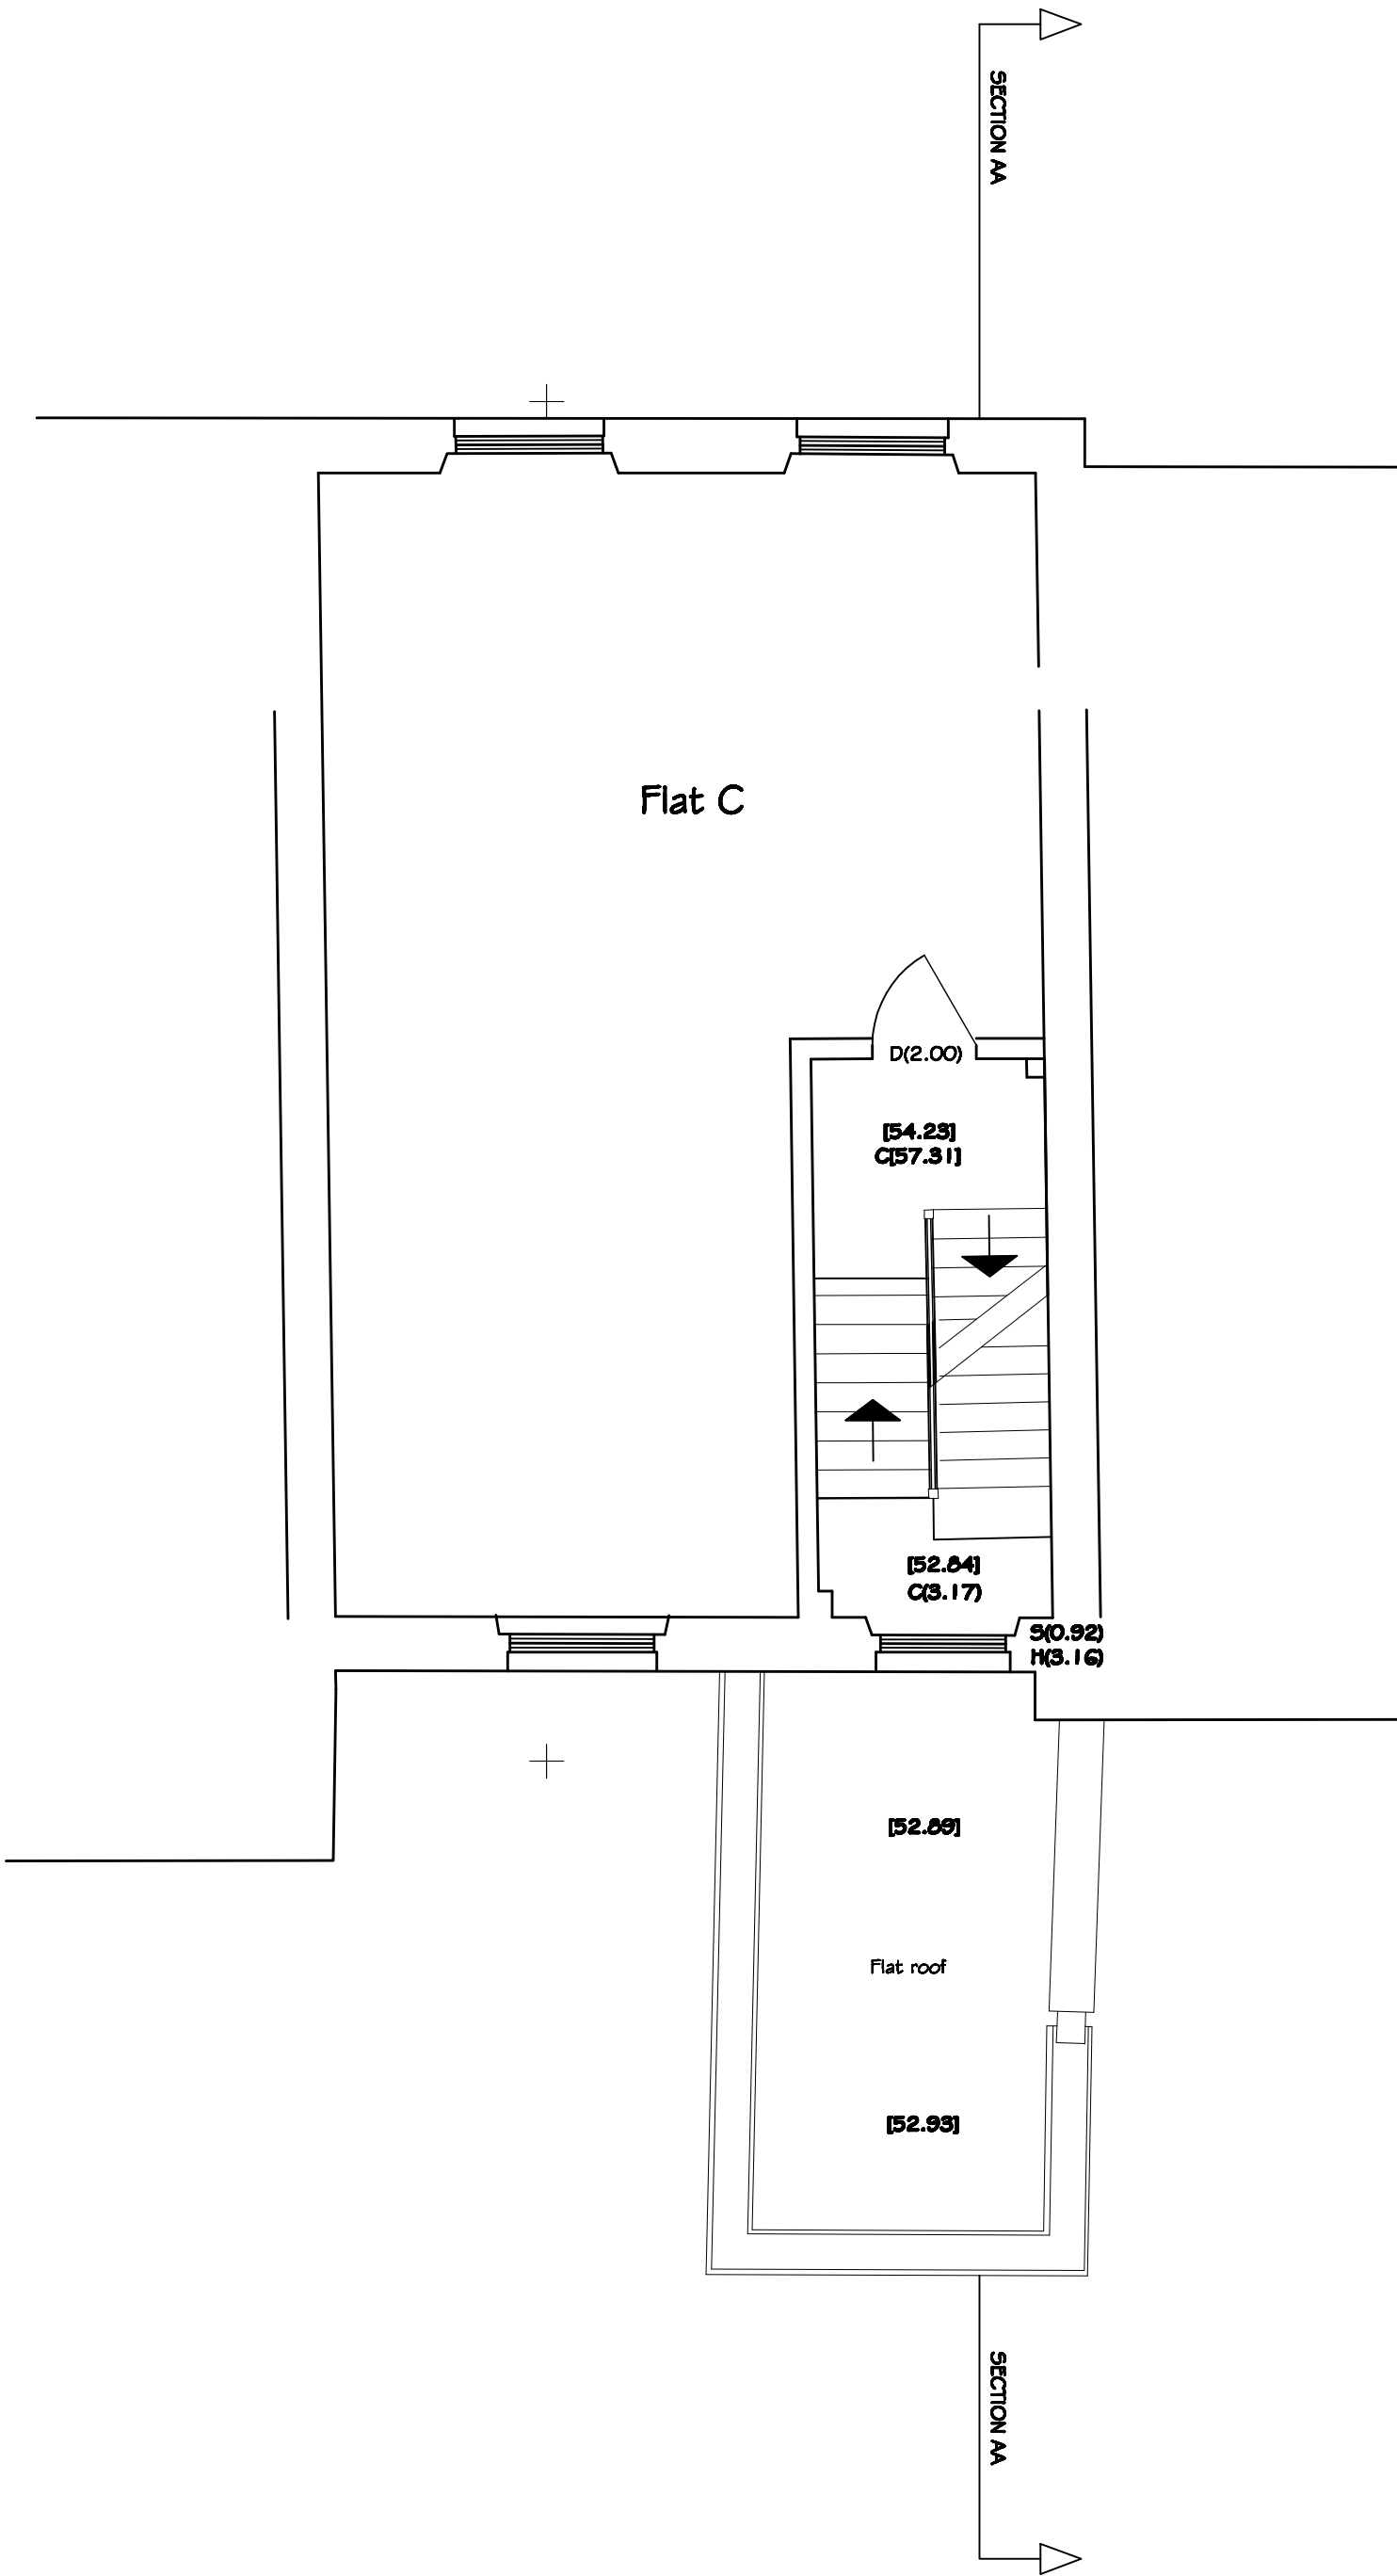


1:100 @ A3

FIRST FLOOR

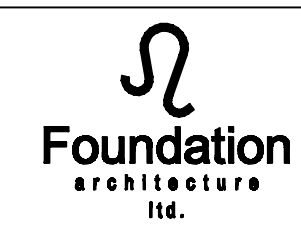
revision	date	title	description of amendments
 Foundation architecture ltd. project 101 GLOUCESTER AVENUE title EXISTING BASEMENT, GROUND & FIRST FLOOR PLANS scale 1:50 @ A1 date JULY 2011 drawn 457 checked job no. eng. no. E100 rev.			

*Scale is 1:100 at A3

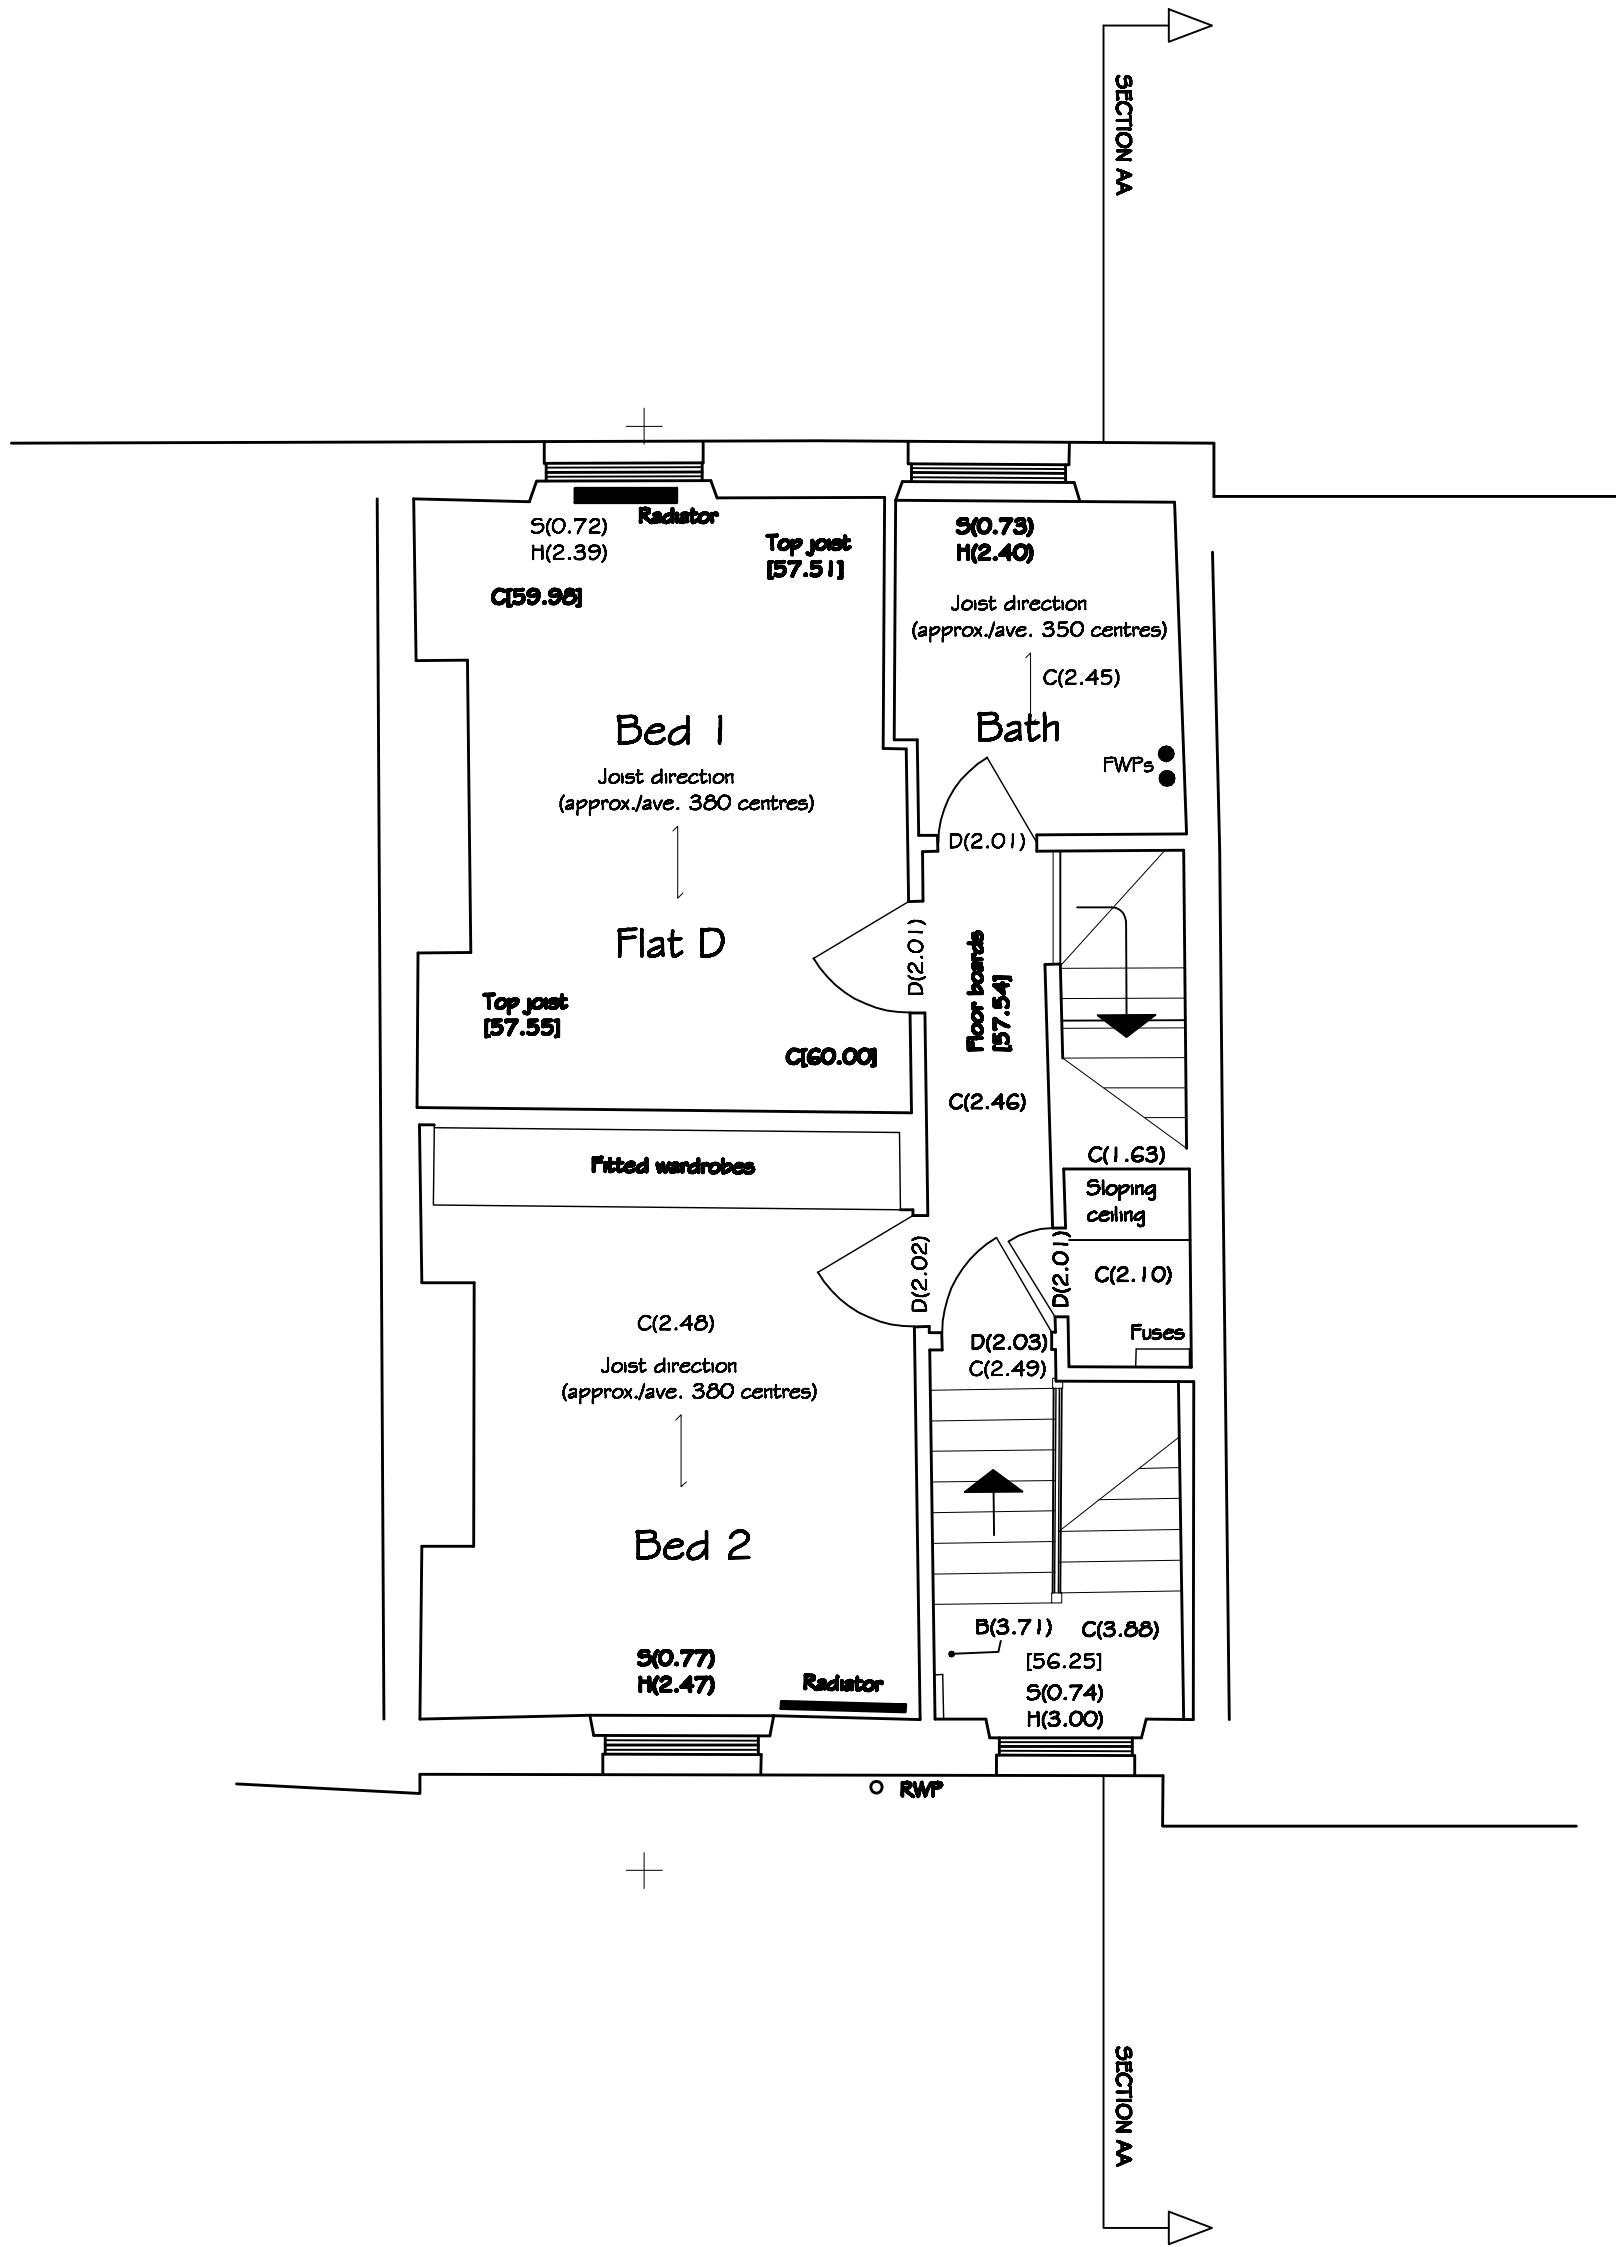


1:100 @ A3

SECOND FLOOR

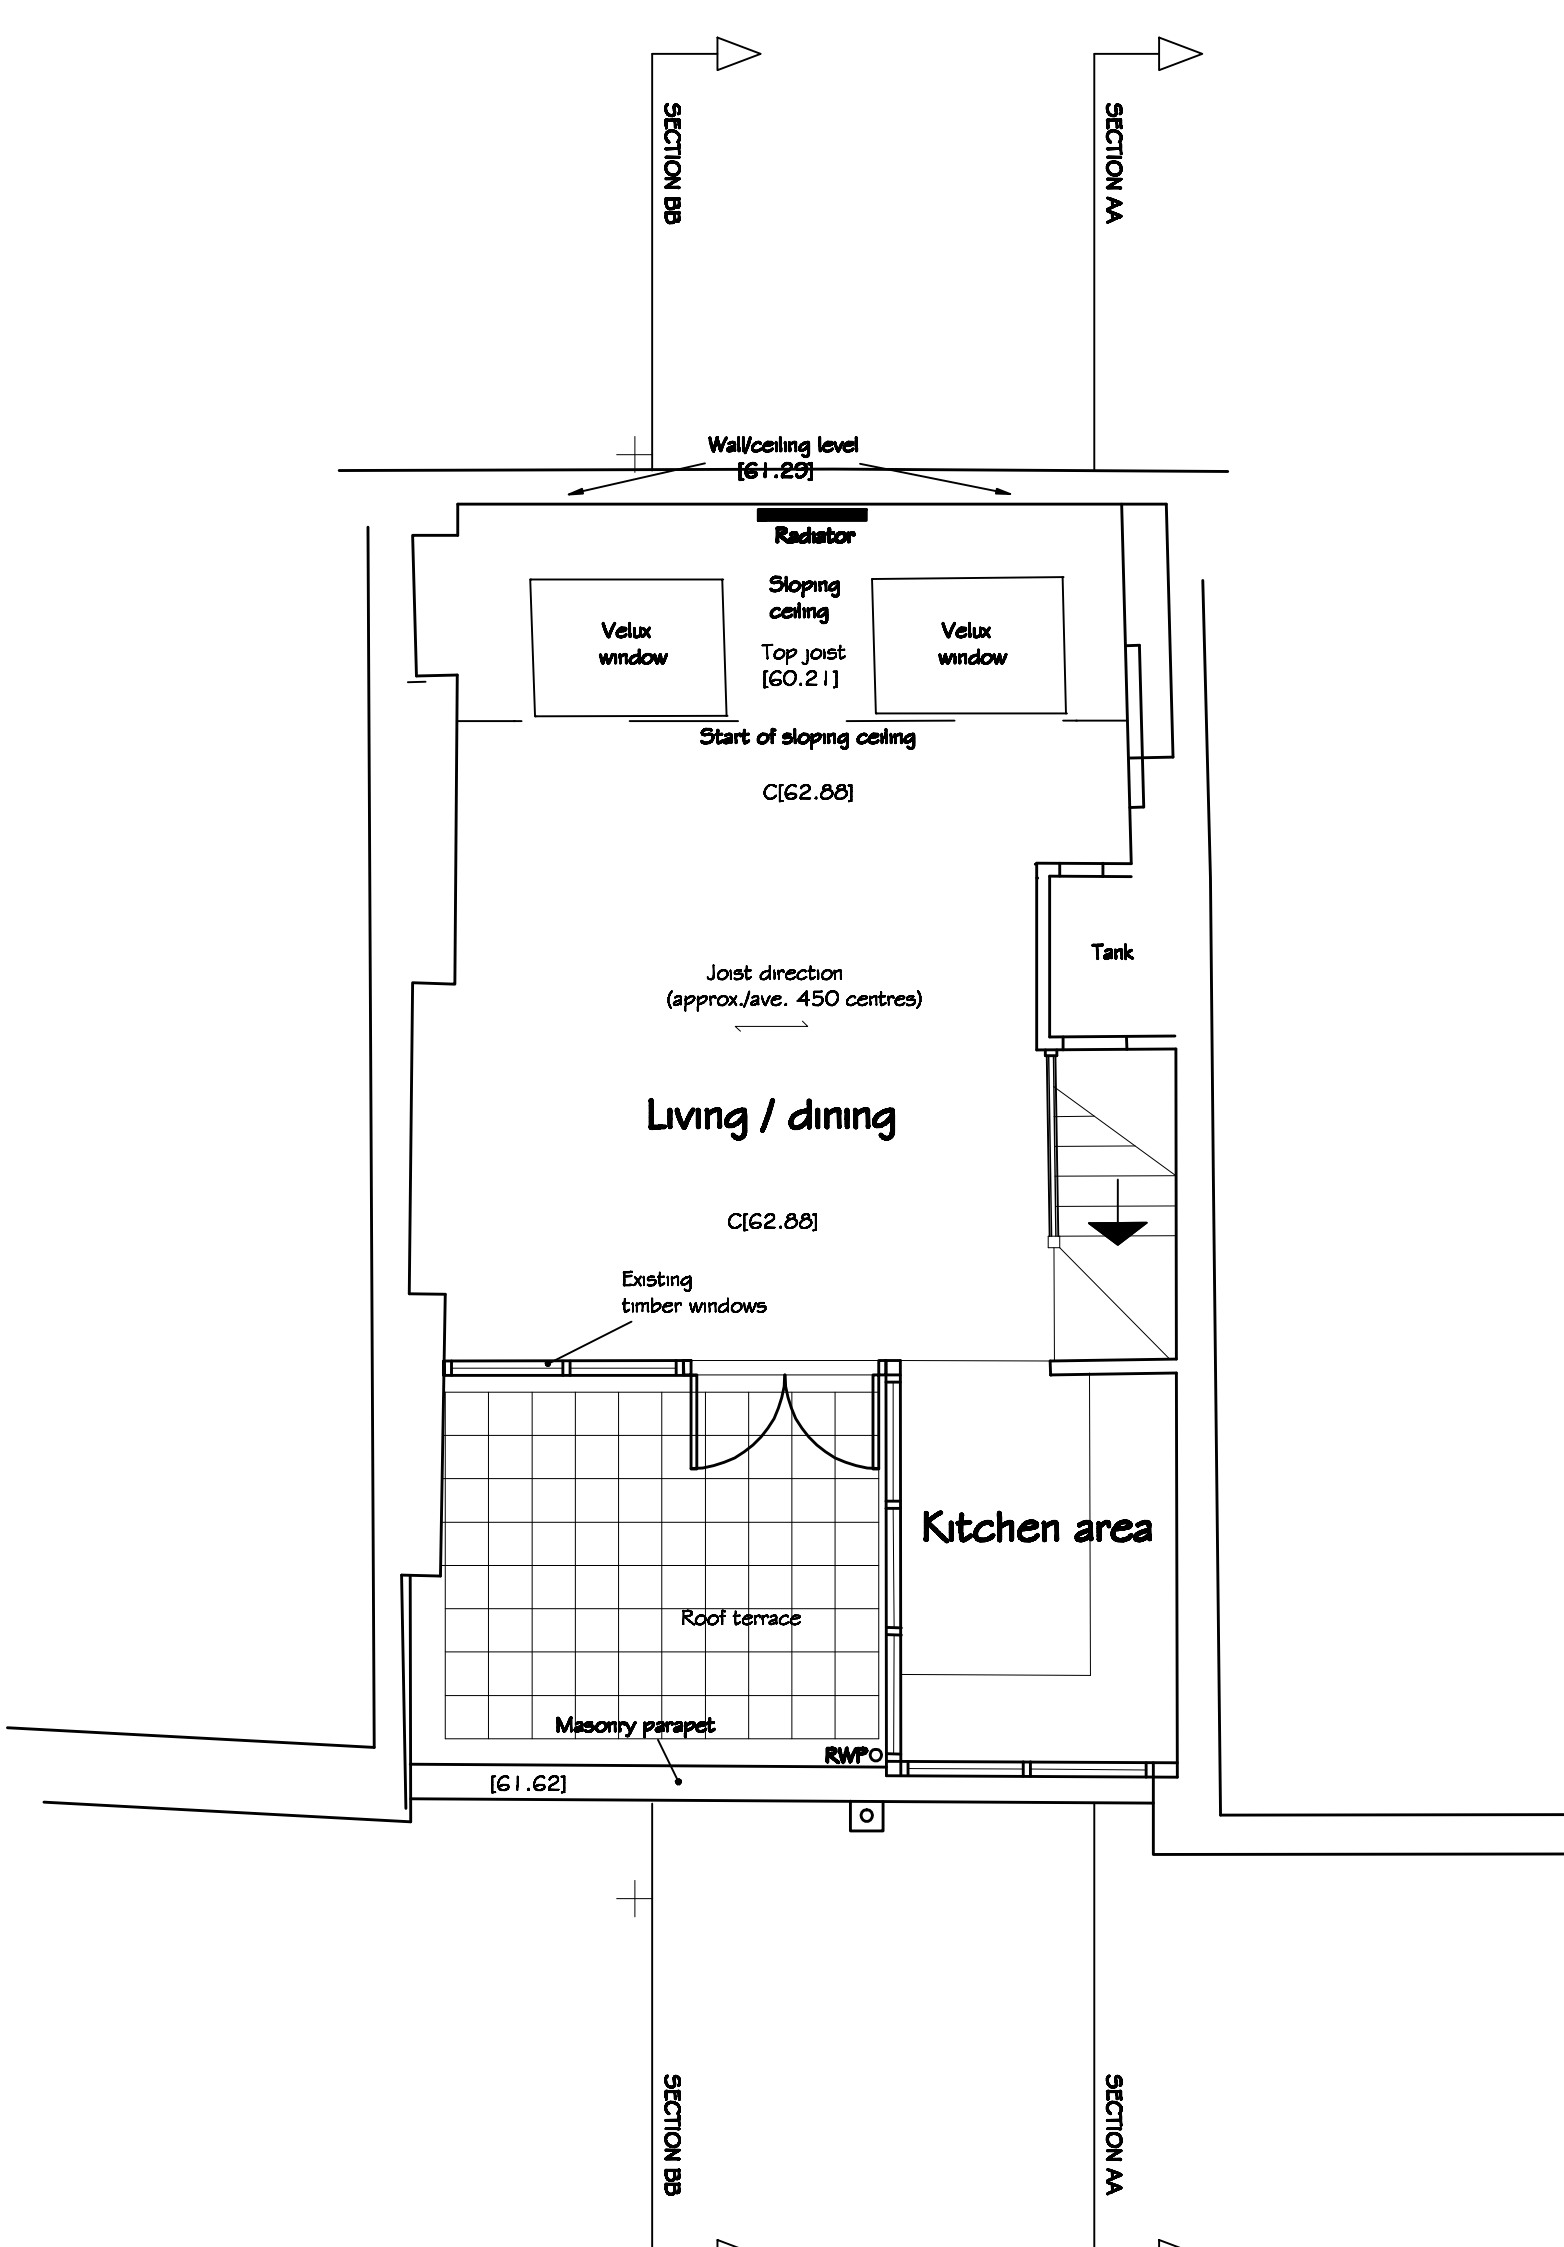

1:100 @ A3

THIRD FLOOR

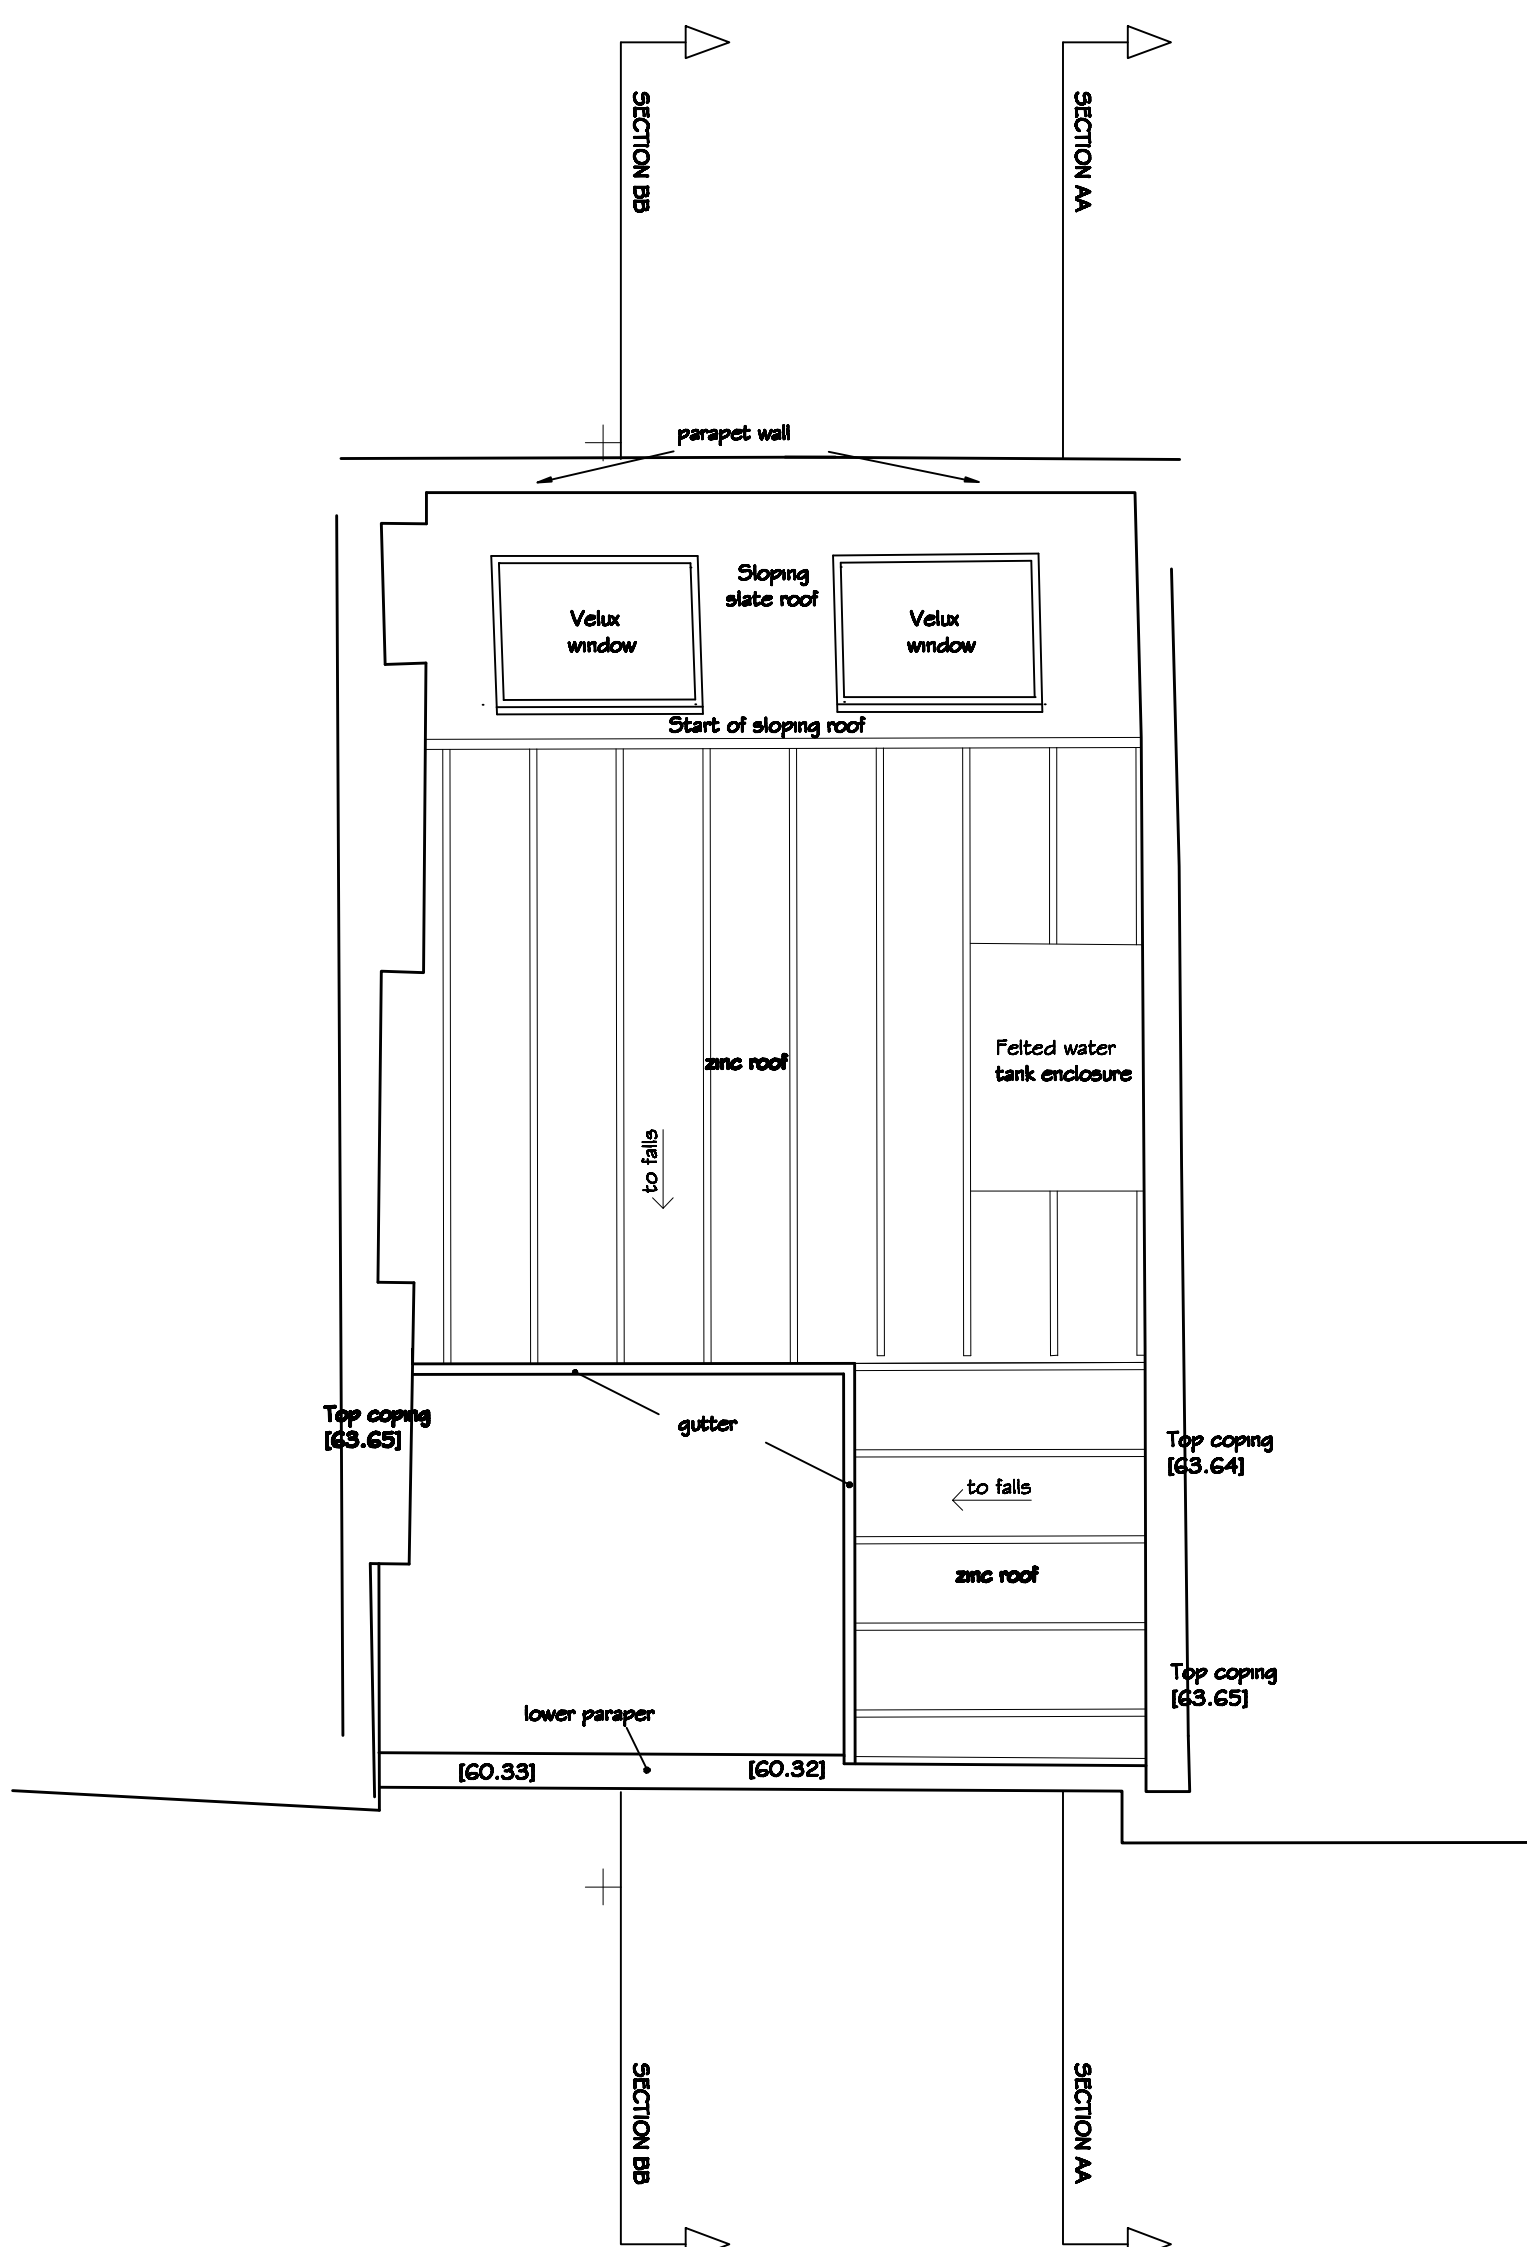


1:100 @ A3

ROOF PLAN

revision	date	title	description of amendments
Foundation architecture ltd.			
project 101 GLOUCESTER AVENUE			
title EXISTING SECOND, THIRD & ROOF PLANS			
scale 1:50 @ A1	date JULY 2011	drawn 457	checked E103

*Scale is 1:100 at A3


SECTION A-A

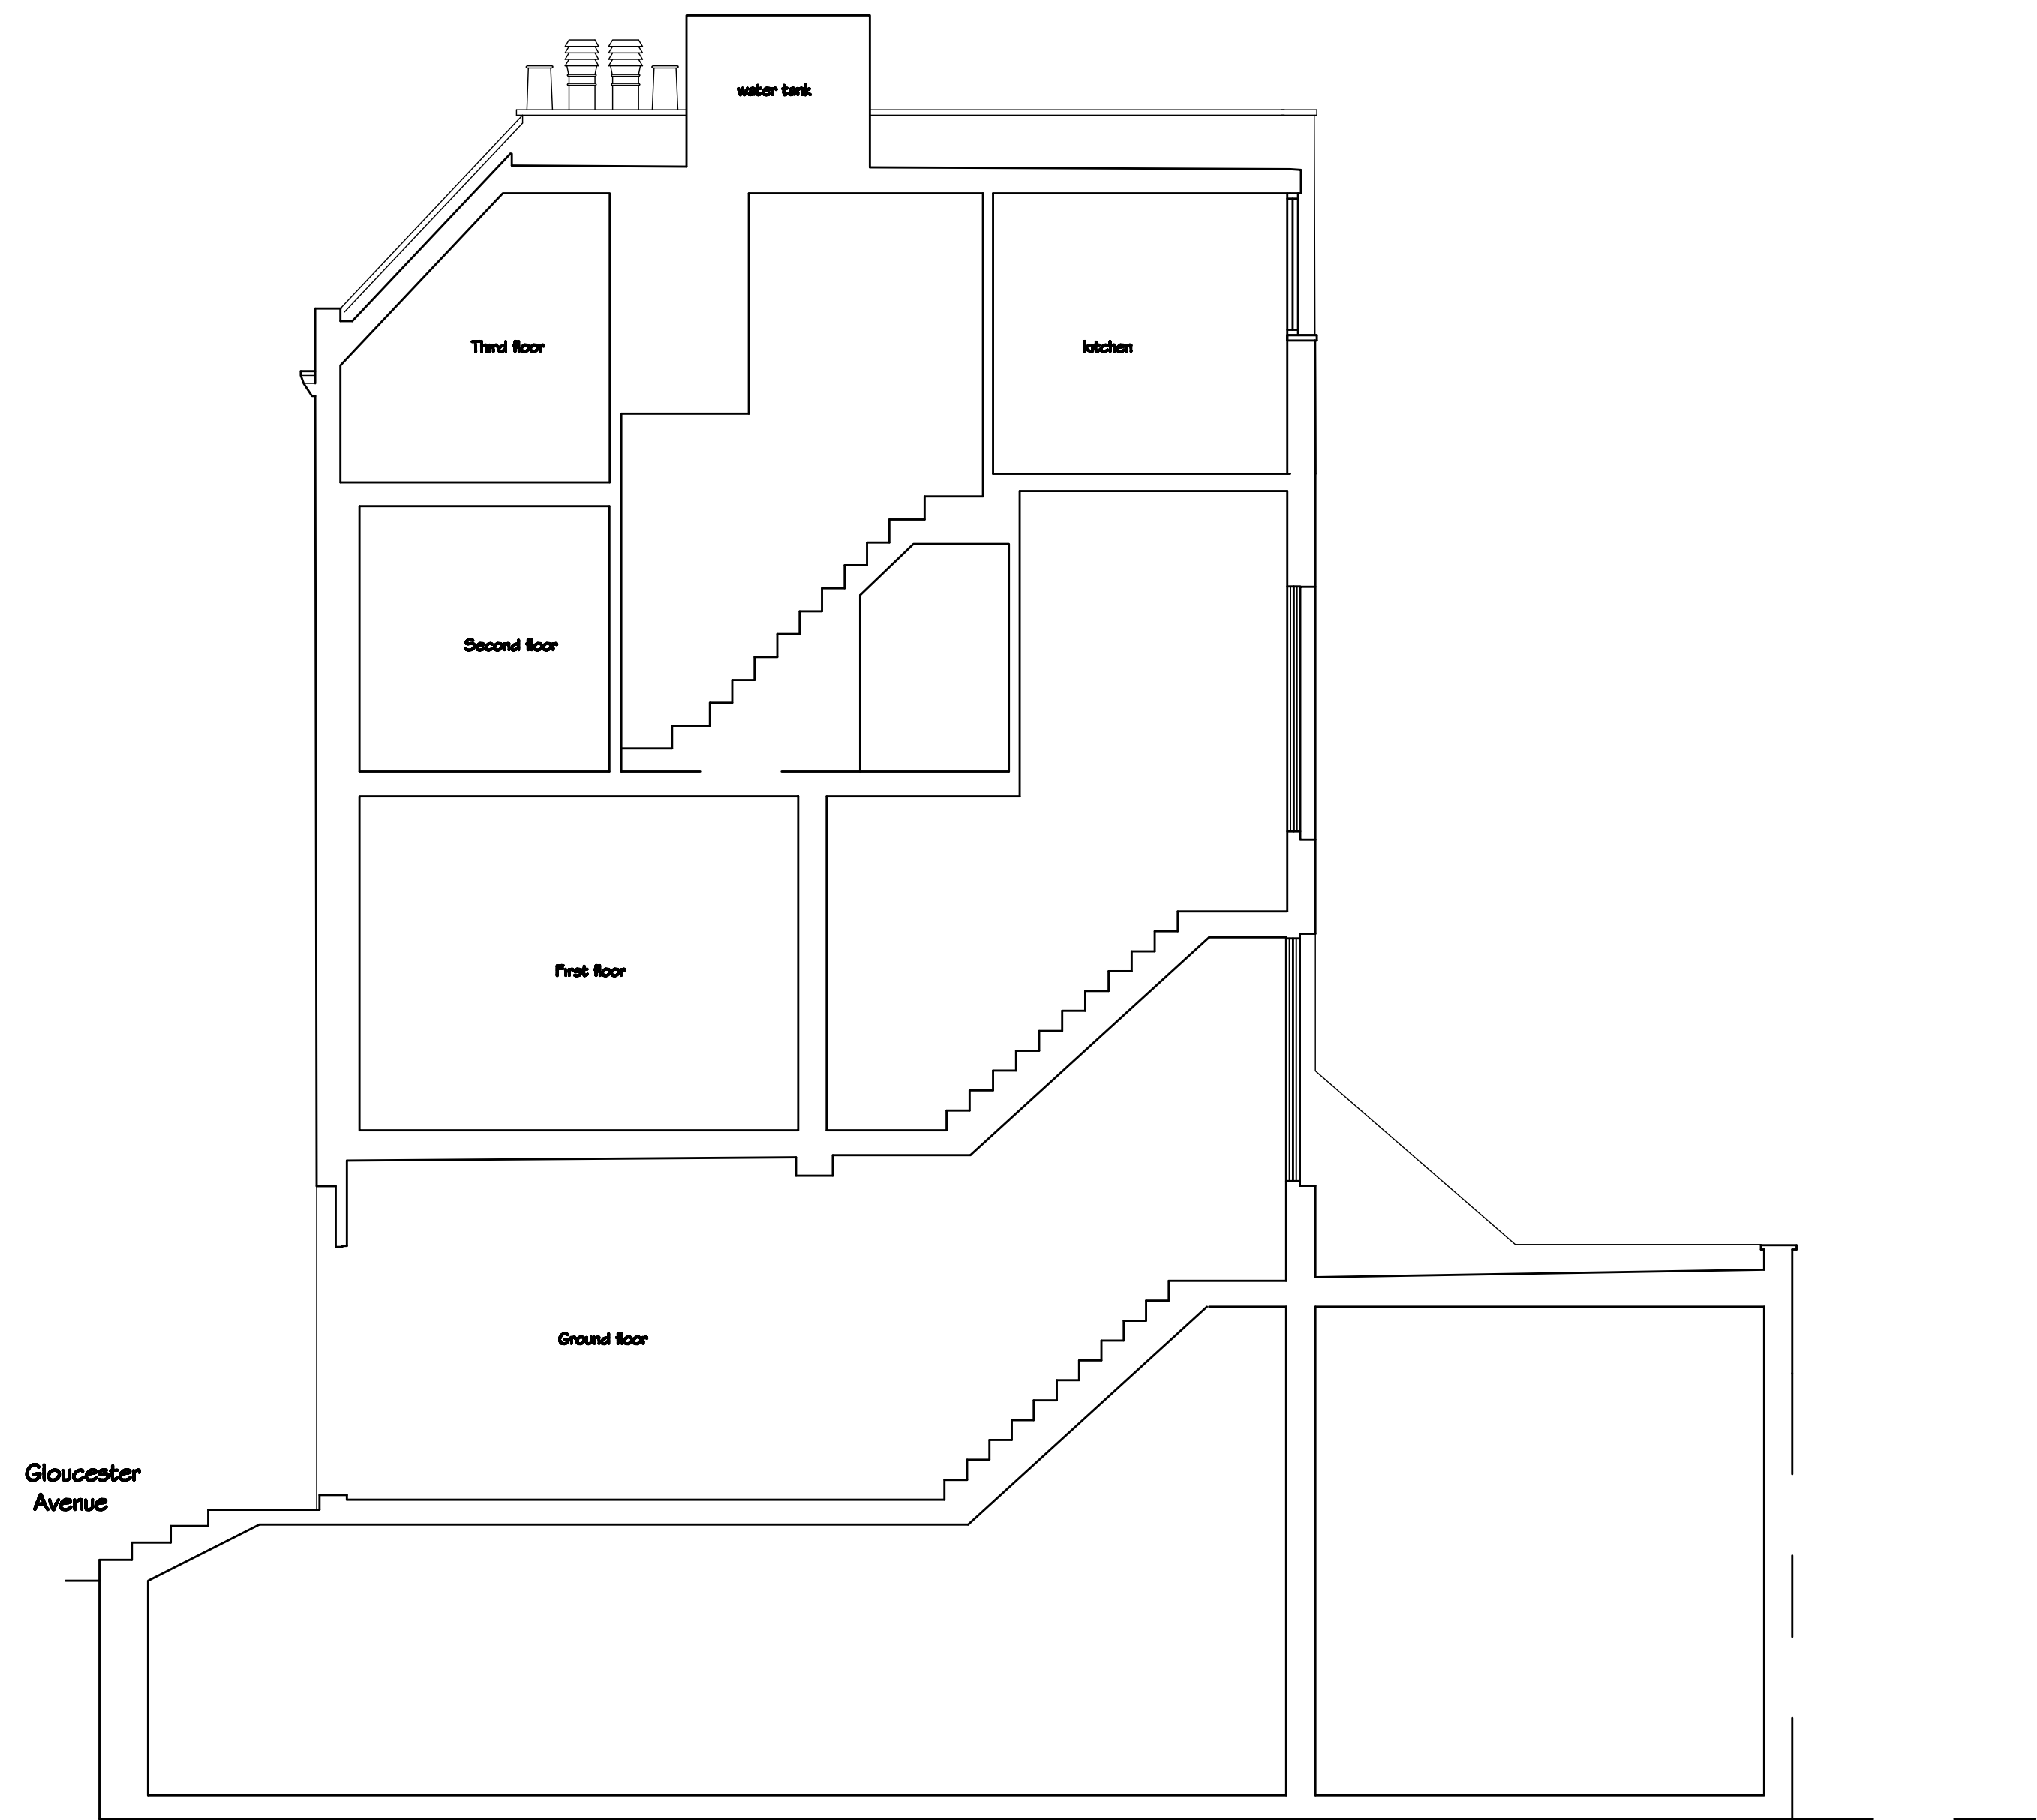

Datum 45.00m
▼

Section

SECTION B-B

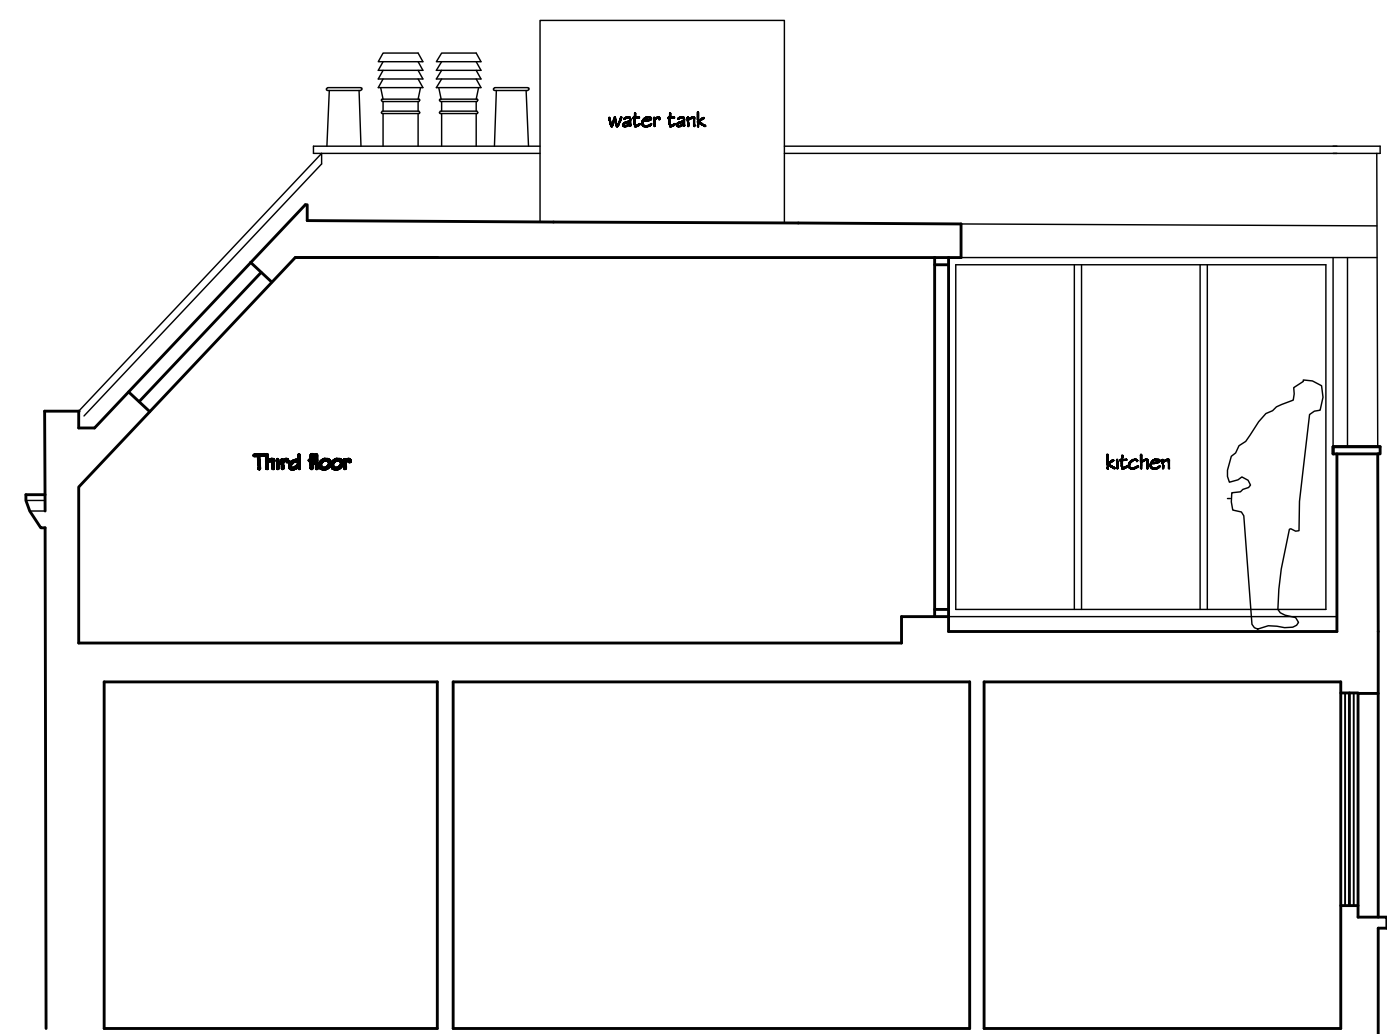

Datum 45.00m
▼

1:100 @ A3

revision	date	title	description of amendments				
project			Omnibus, 39-41 North Road, London, N7 9DP Email: info@foundation-architecture.				
title			101 GLOUCESTER AVENUE				
date			EXISTING SECTIONS A-A AND B-B				
scale	date	drawn	checked	job no.	drawn by	rev.	
1:50 @ A1	JULY 2011			457	E200		

*Scale is 1:100 at A3

FRONT ELEVATION (N/E)



REAR ELEVATION (S/W)



Datum 45.00m Front elevation Rear elevation Datum 45.00m

1:100 @ A3

revision	date	by	description of amendments
Foundation architecture ltd.			
101 GLOUCESTER AVENUE			
EXISTING ELEVATIONS			
scale	date	drawn	checked
1:50 @ A1	JULY 2011		
		457	E300

*Scale is 1:100 at A3