


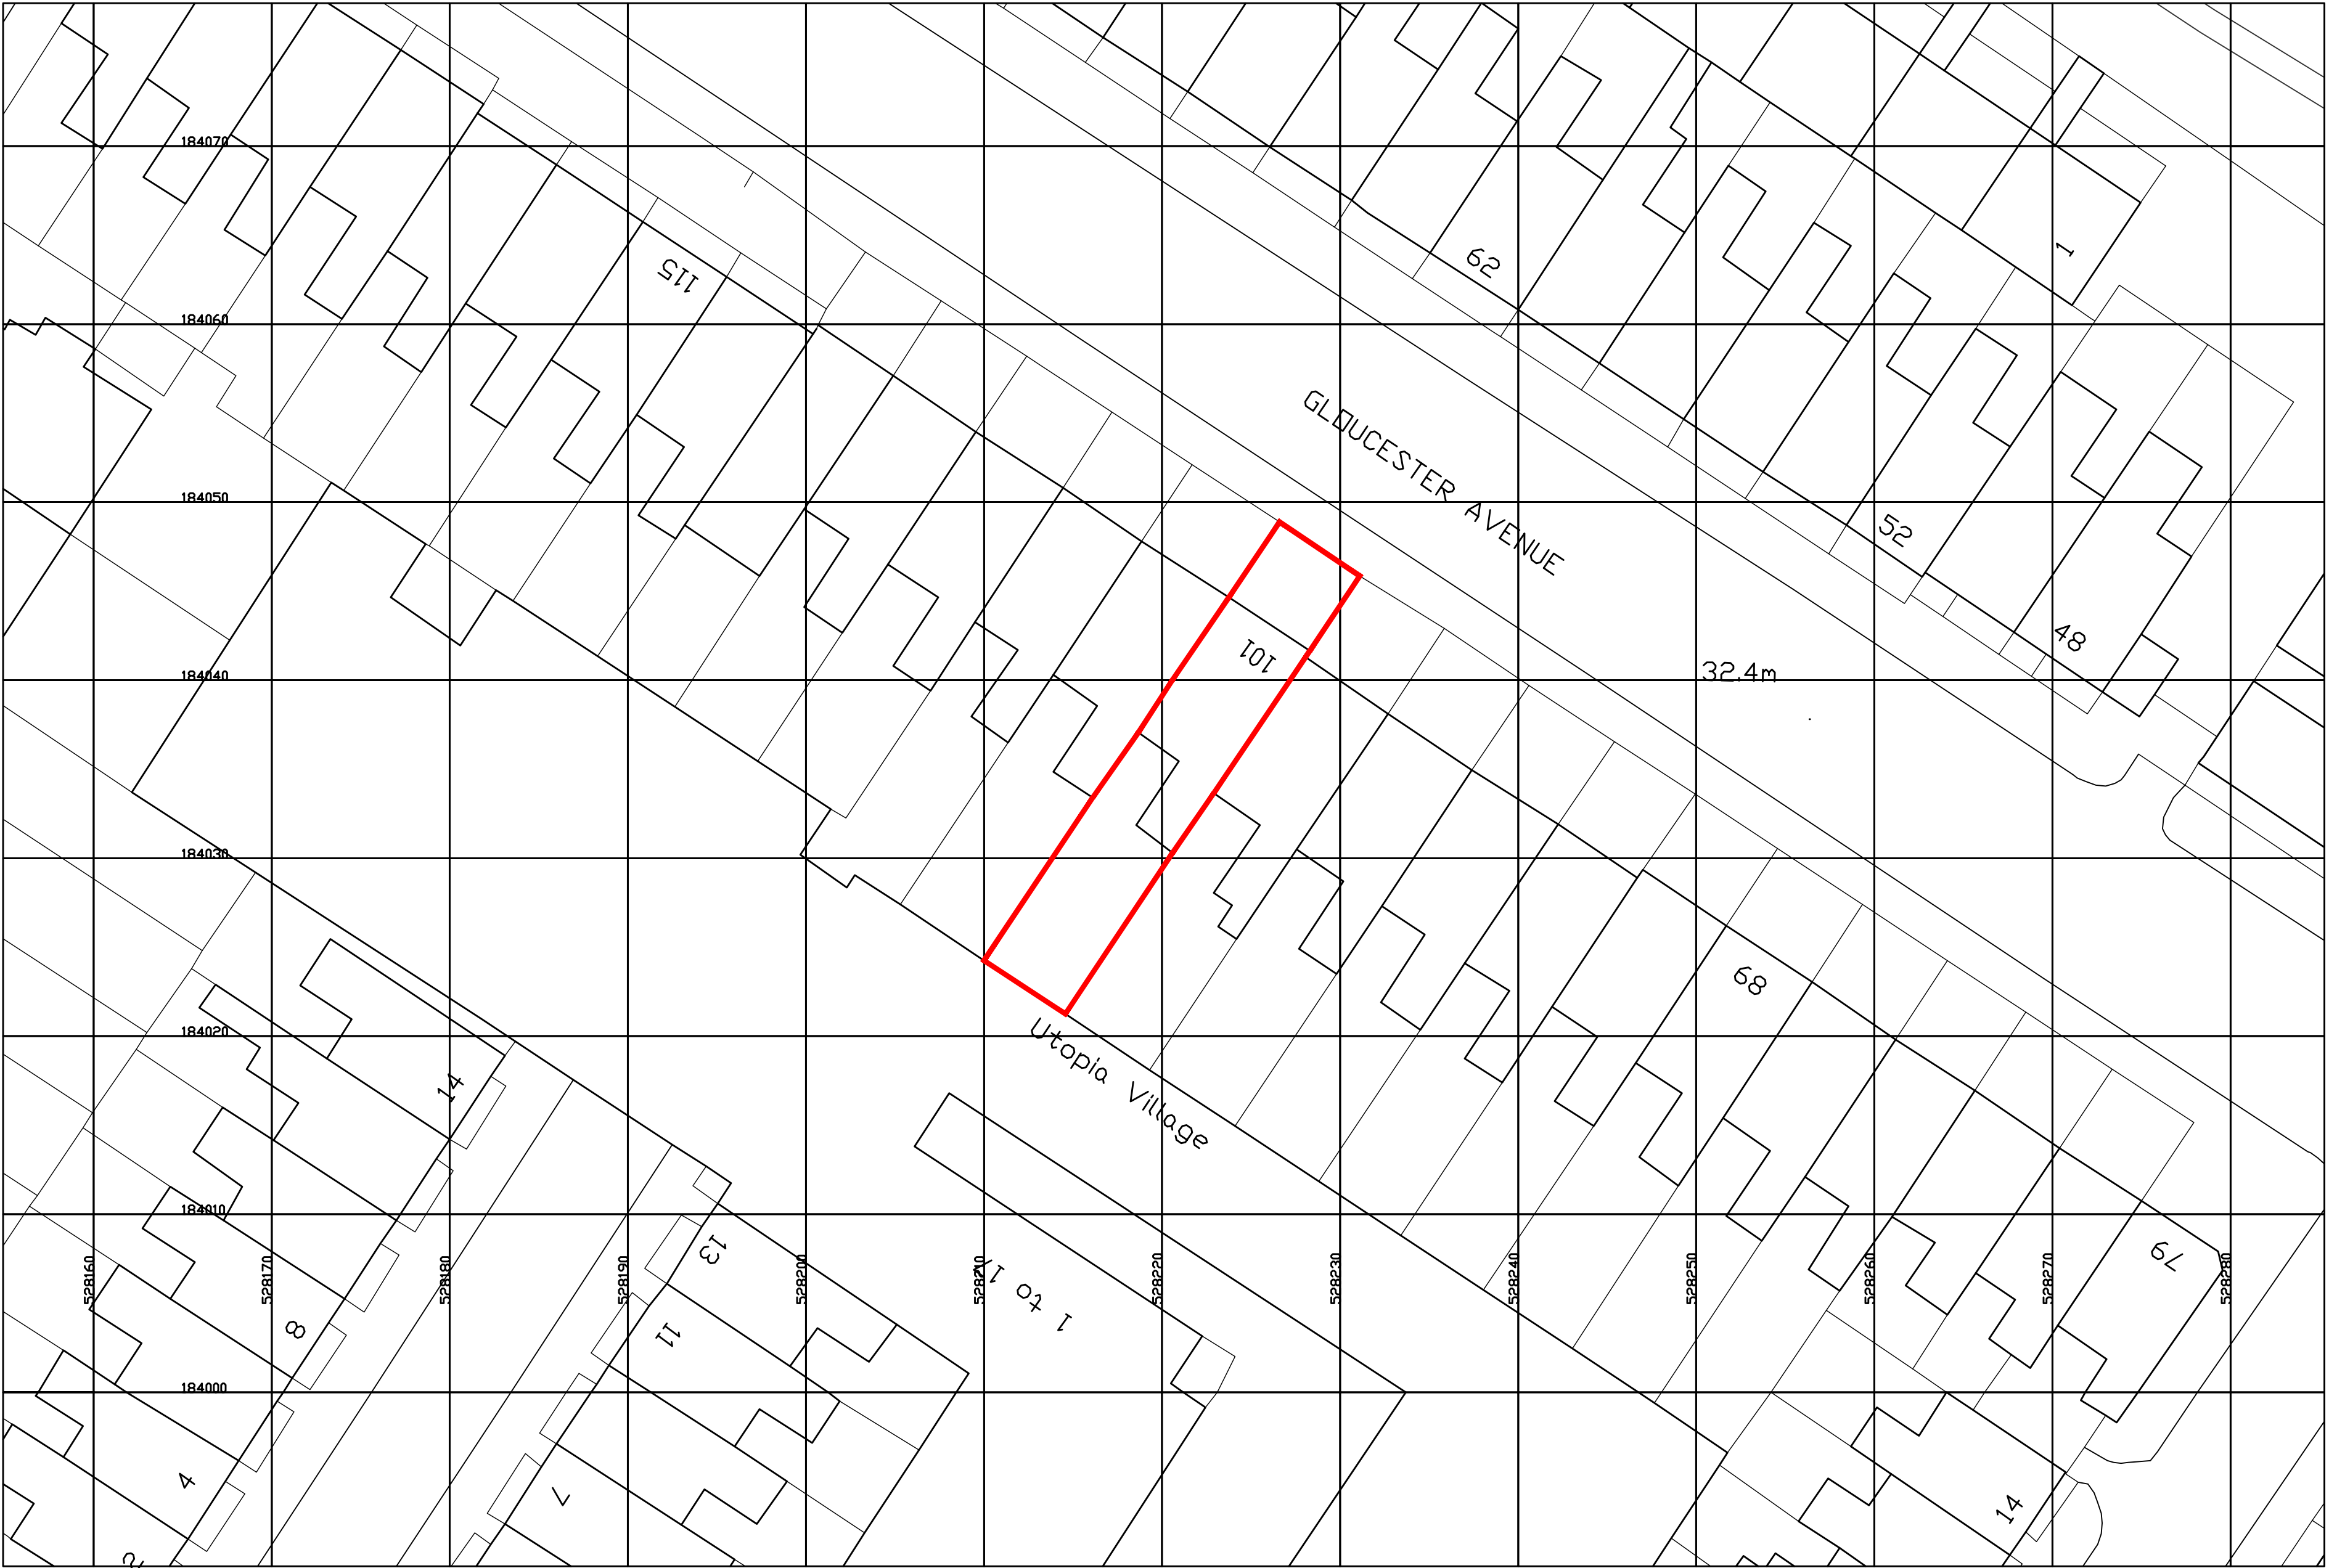

1:500 @ A3

revision	date	title	description of amendments				
Omnibus, 39-41 North Road, London, N7 9DP Email: info@foundation-architecture.							
project		101 GLOUCESTER AVENUE					
title		SITE PLAN					
scale	date	drawn	checked	job no.	drawn by	rec.	
1:250 @ A1	JULY 2011			457	E001		
All dimensions to be verified on							

*Scale is 1:100 at A3