

Notes



Rev	Date	Description
-	06.07.11	Final Drawn

4th Floor, Block D, Morelands,
5-23 Old Street, London, EC1V 9HL
T +44 (0)20 7480 7546
W www.piercyconner.co.uk
E info@piercyconner.co.uk

Project	WAKEFIELD STREET
Client	Great Marlborough Estates
Date	06.07.11
Scale	1:50 at A1
Drawing Title	NORTH ELEVATION

Drawn	HH	Checked	ML	Approved	SP
-------	----	---------	----	----------	----


Drawing Status	FOR APPROVAL
----------------	--------------

Project	Discipline	View	Drawing No.	Rev.
13412	A	E	130	-

Do not scale from drawing. All dimensions to be checked on site. This drawing is copyright ©



Notes

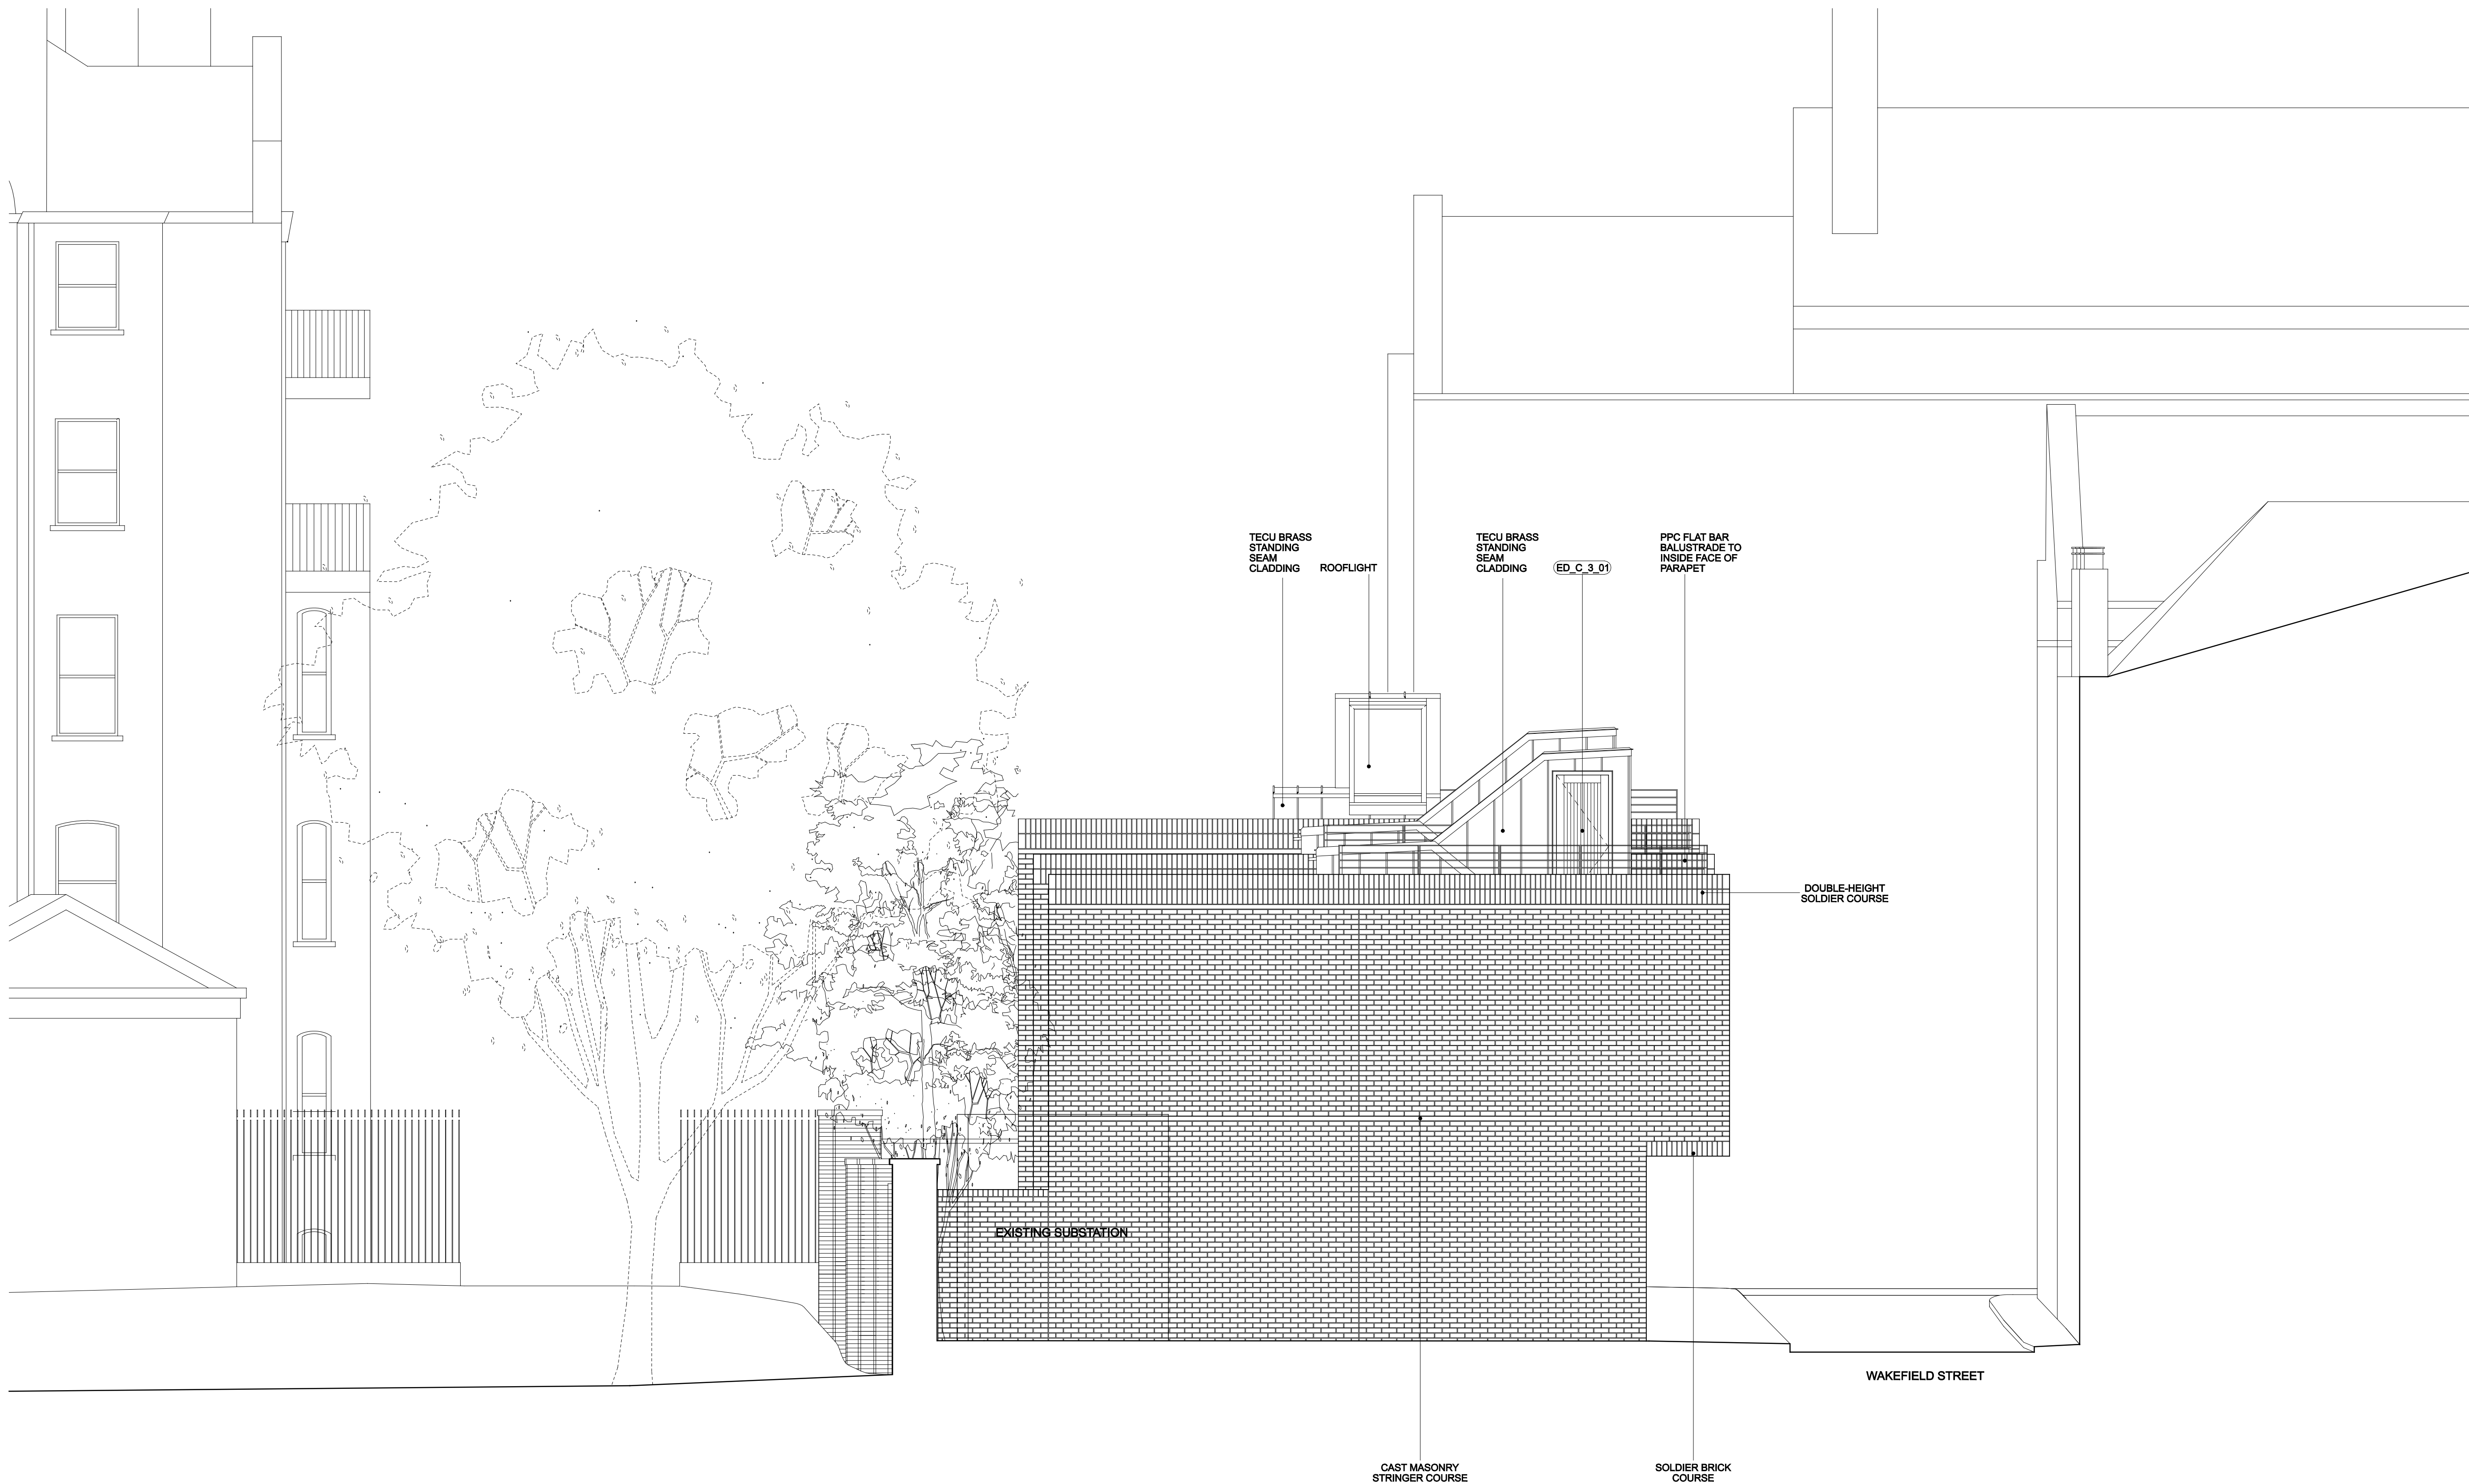[illegible]

4th Floor, Block D, Morelands,
5-23 Old Street, London, EC1V 9H

T +44 (0)20 7490 7546
W www.piercyconner.co.uk
E info@piercyconner.co.uk

Project

WAKEFIELD STREET

Client Great Marlborough Estates

Date 06.07.11 Scale 1:50 at A1

Drawing Title

EAST ELEVATION

Drawn HH Checked ML Approved SP


Drawing Status **FOR APPROVAL**

Project	Discipline	View	Drawing No.
13412	A	E	131


Do not scale from drawing. All dimensions to be checked on site. This drawing is copyright ©



Notes

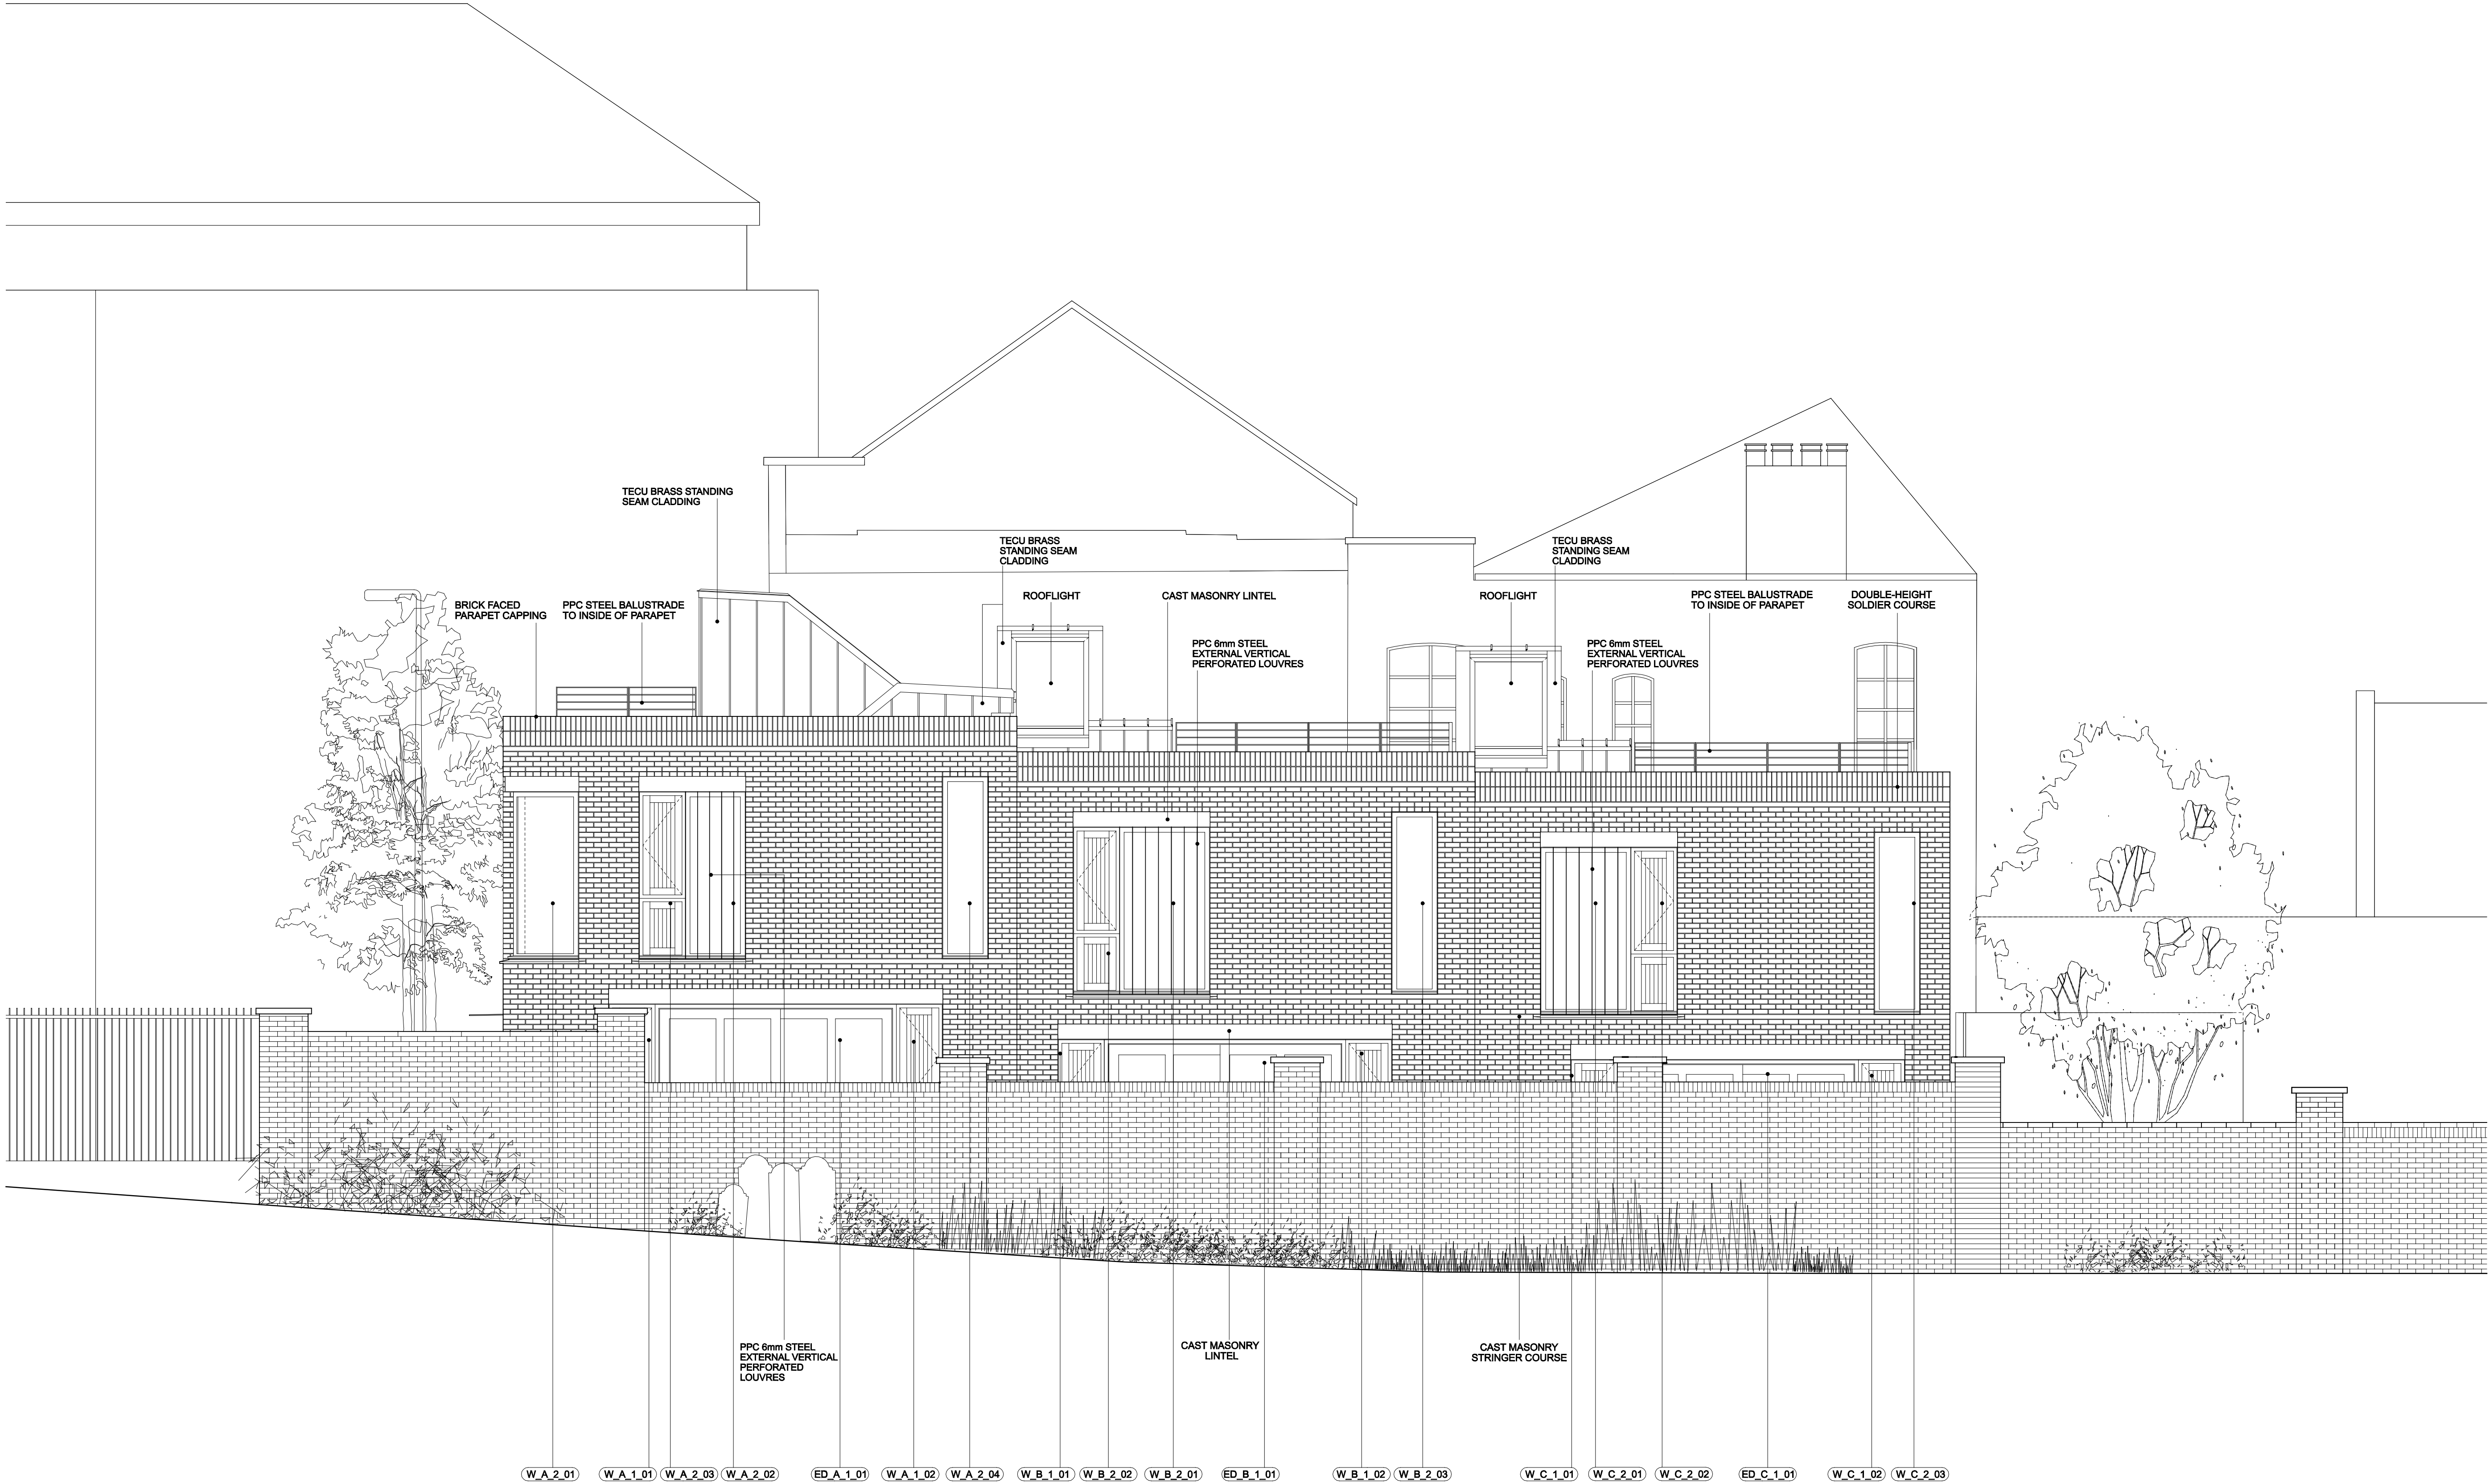

Rev	Date	Description
-	08.07.11	Final Drawn

 

4th Floor, Block D, Morelands,
5-23 Old Street, London, EC1V 9HL
T +44 (0)20 7480 7546
W www.piercyconner.co.uk
E info@piercyconner.co.uk

Project	WAKEFIELD STREET				
Client	Great Marlborough Estates				
Date	06.07.11	Scale	1:50 at A1		
Drawing Title	SOUTH ELEVATION				
Drawn	HH	Checked	ML	Approved	SP
Drawing Status	FOR APPROVAL				
Project	Discipline	View	Drawing No.	Rev.	
13412	A	E	132	-	




Do not scale from drawing. All dimensions to be checked on site. This drawing is copyright ©

Notes



Rev	Date	Description
-	07.07.11	Final Drawn

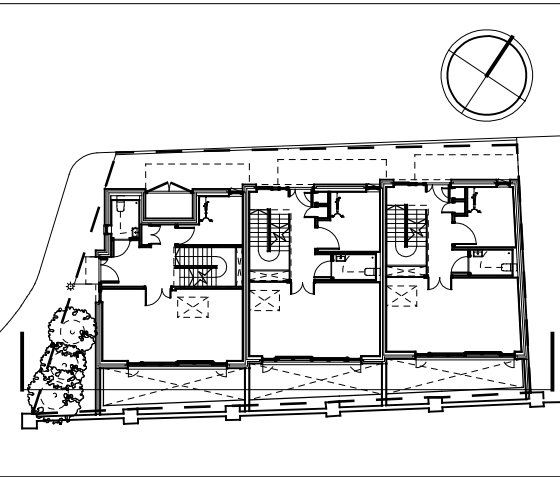


4th Floor, Block D, Morelands,
5-23 Old Street, London, EC1V 9HL
T +44 (0)20 7400 7546
W www.piercyconner.co.uk
E info@piercyconner.co.uk

Project	WAKEFIELD STREET				
Client	Great Marlborough Estates				
Date	07.07.11	Scale	1:50 at A1		
Drawing Title	SECTION DD (SOUTH ELEVATION)				
Drawn	HH	Checked	ML	Approved	SP
Drawing Status	FOR APPROVAL				
Project	Discipline	View	Drawing No.	Rev.	
13412	A	S	123	-	

Do not scale from drawing. All dimensions to be checked on site. This drawing is copyright ©

Notes

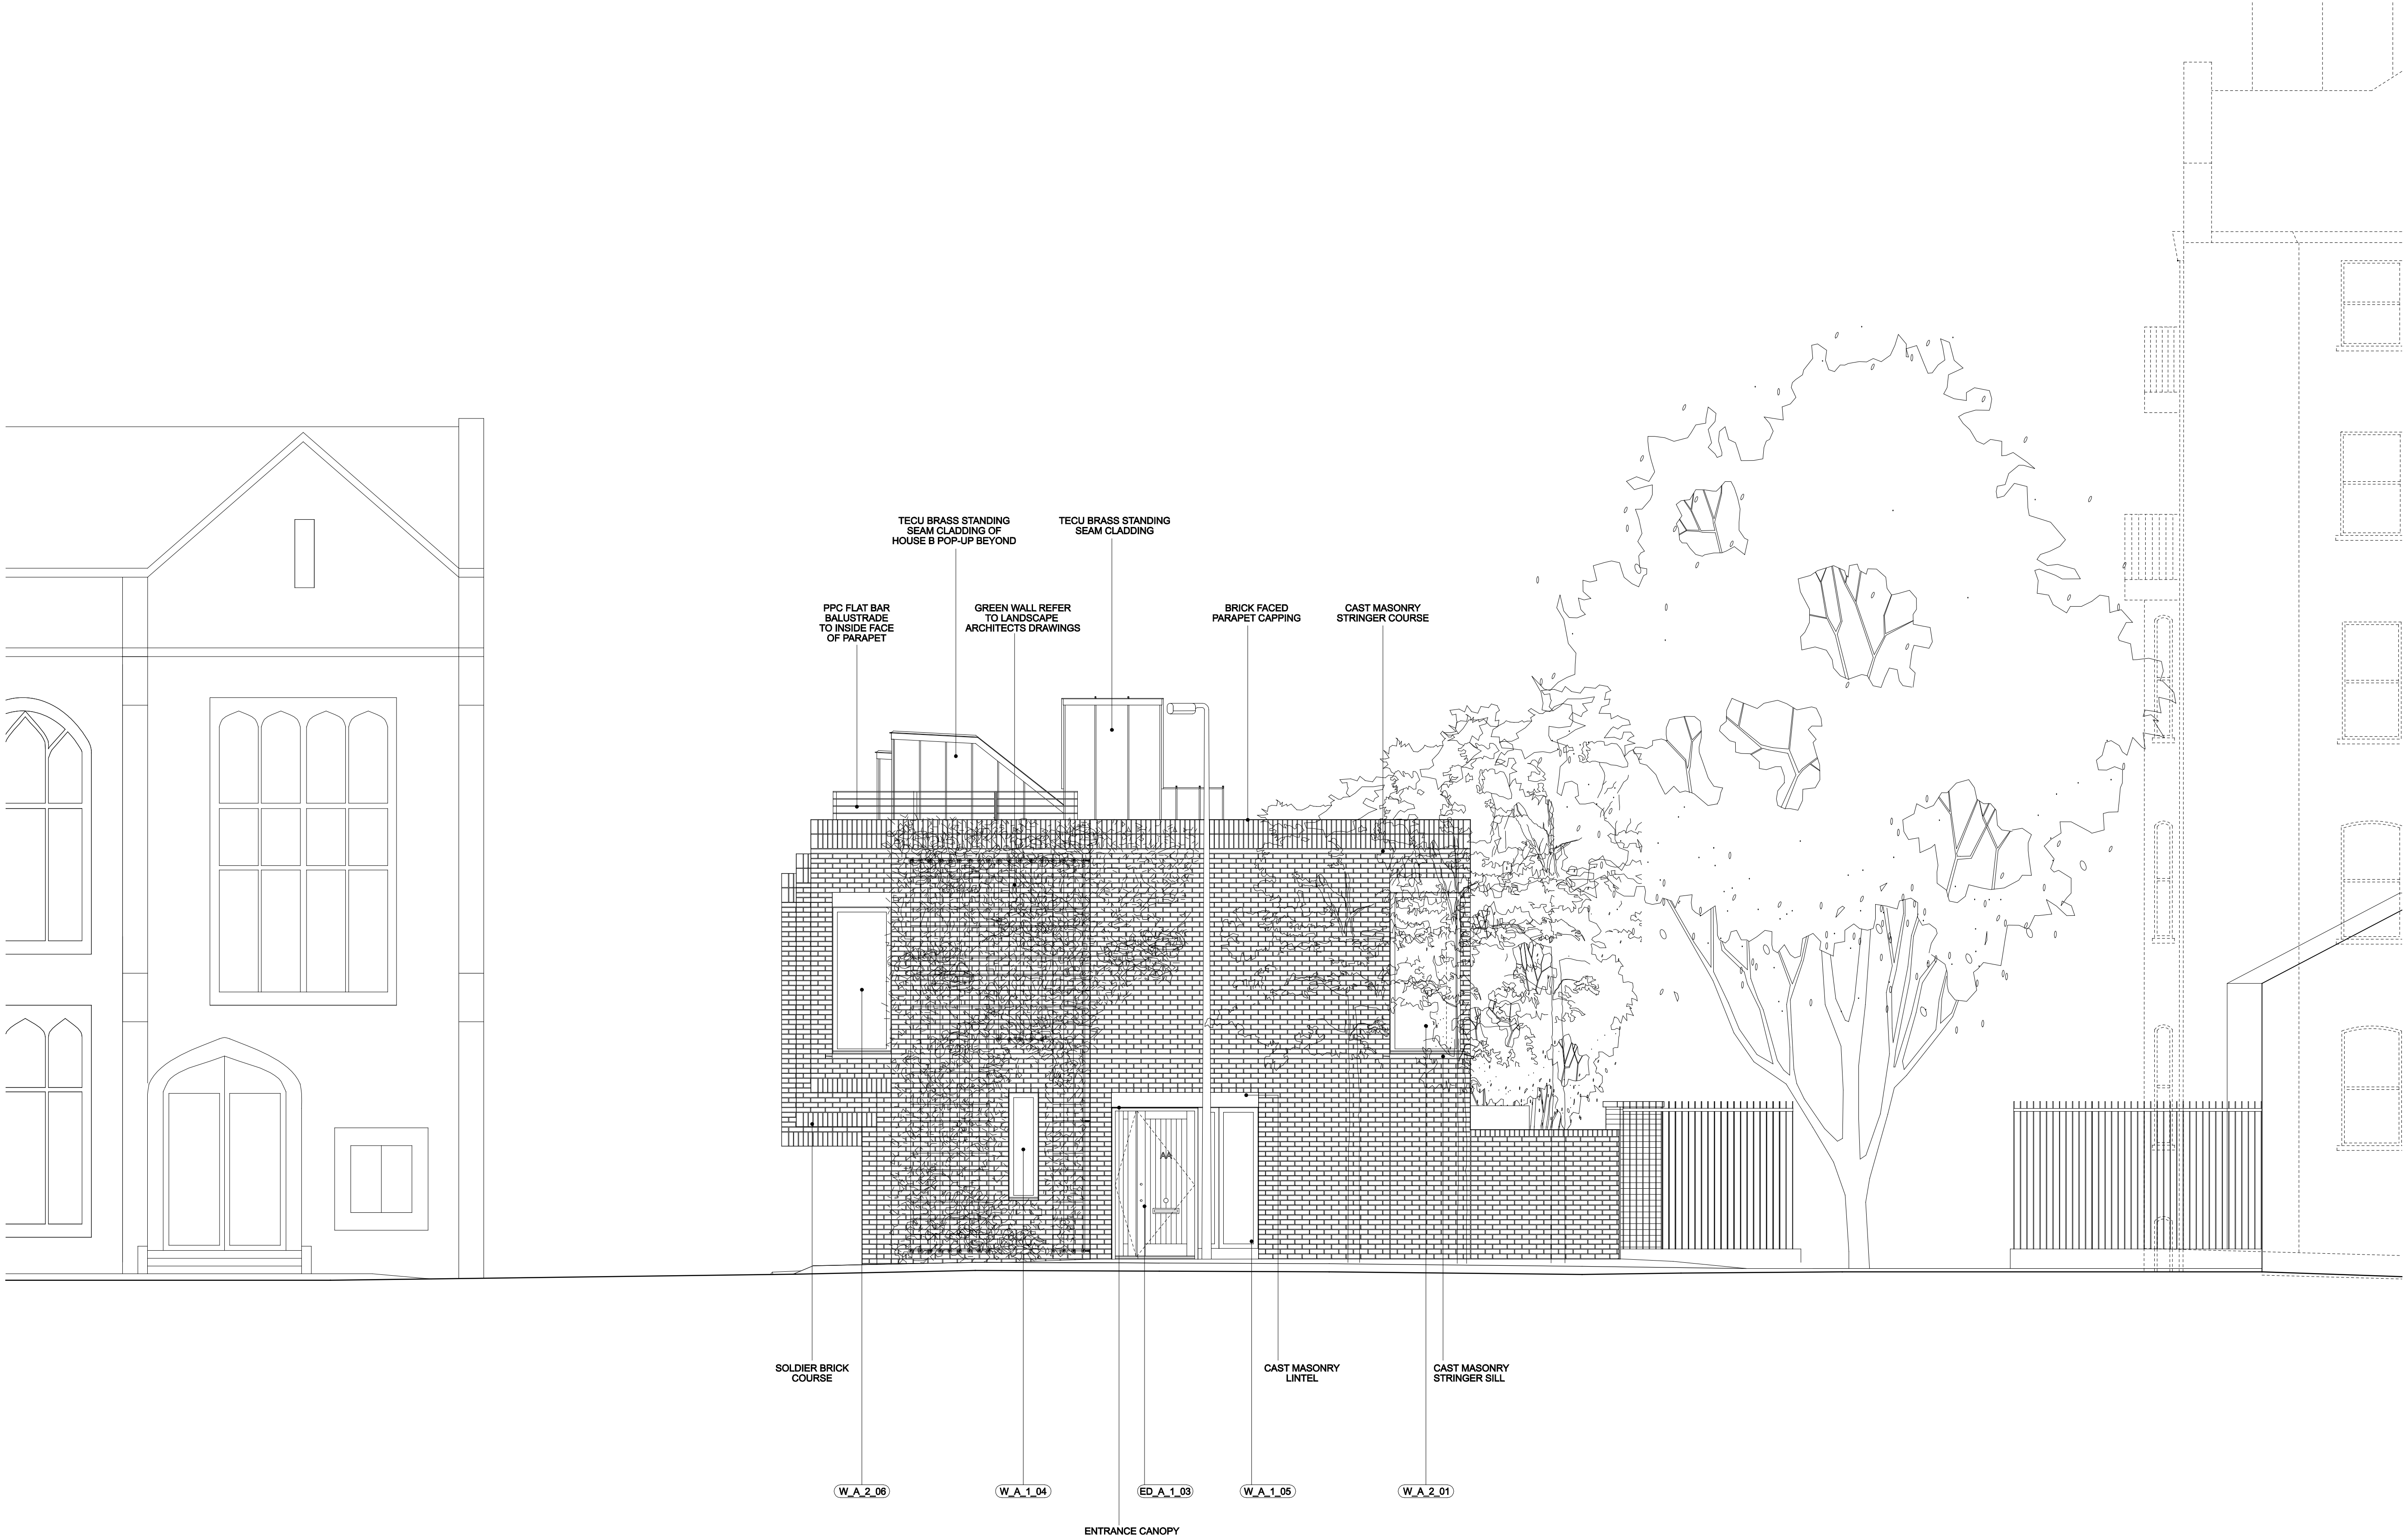

4th Floor, Block D, Morelands,
5-23 Old Street, London, EC1V 9HL
T +44 (0)20 7480 7546
W www.piercyconner.co.uk
E info@piercyconner.co.uk

Project		WAKEFIELD STREET	
Client		Great Marlborough Estates	
Date		06.07.11	Scale 1:50 at A1
Drawing Title			
WEST ELEVATION			
Drawn	HH	Checked	ML
Drawing Status		FOR APPROVAL	
Project	Discipline	View	Drawing No.
13412	A	E	133

