





CRITICAL BARS
STEEL TO MATCH STEEL
FRAME WORK
POWDERCOATED BLACK
RAL 9011- bonded straight
onto glass

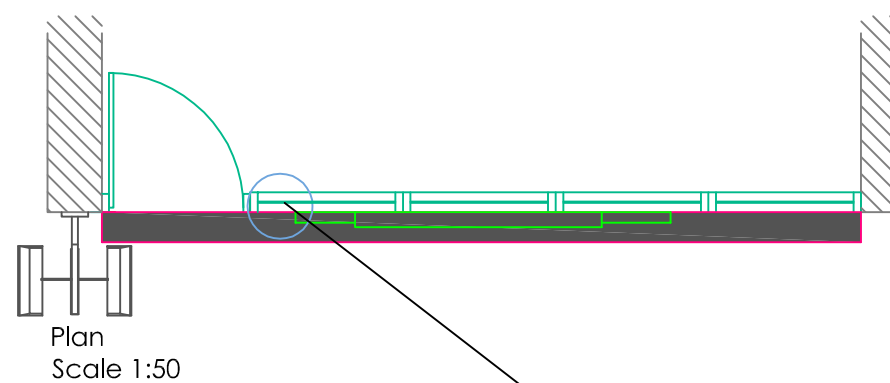

Front Elevation
Scale 1:50

Plan
Scale 1:50

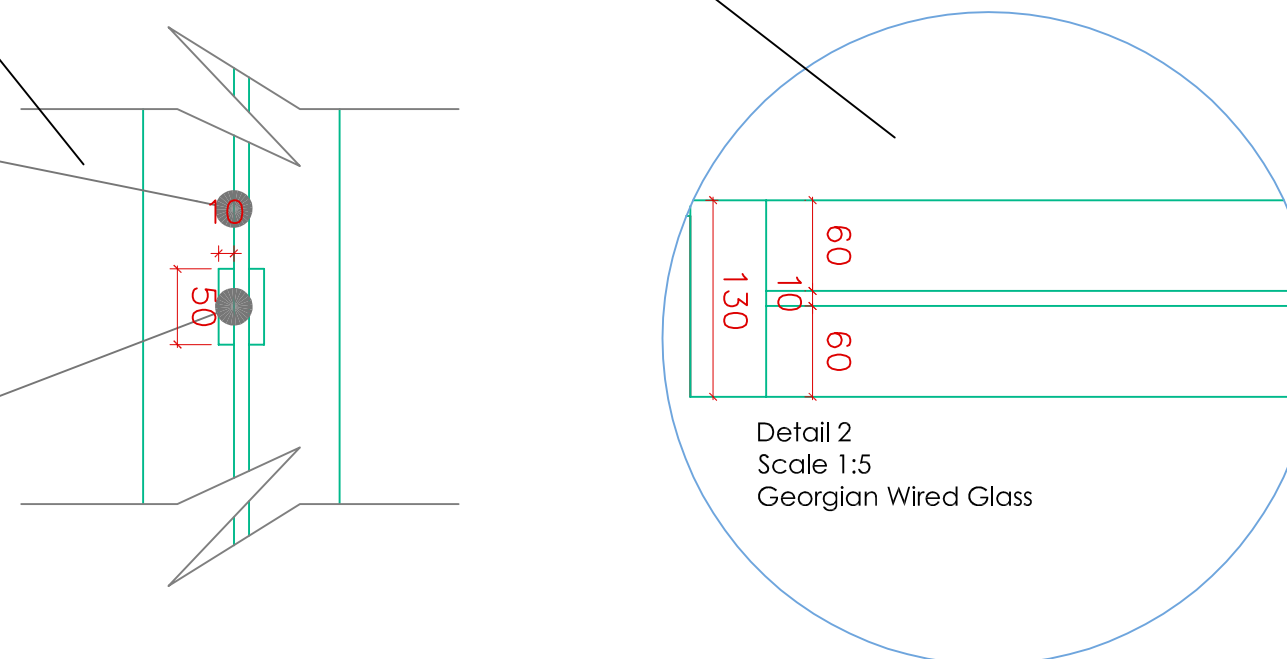

Detail 2
Scale 1:5
Georgian Wired Glass

1. All scaled dimensions are to be confirmed with the Architect / Project Manager.
2. All notated dimensions are to be taken in preference to the scaled dimensions.
3. All dimensions must be checked on site before fabrication.
4. Any errors or omissions must be reported to the Architect / Project Manager.
5. All rights described in Chapter IV of the Designs and Patents Act 1988 have been generally asserted.
6. This drawing is not to be produced in part or whole without prior express permission of Nelson Design.
7. Materials & workmanship shall be to the best of their respective kind and in accordance with all current British Standards & Codes of Practice Statutory Authority & Manufacturers Recommendations/specifications.

13.07.2011		nk	For Planning Application PP-01540375
Date	R	By	Revisions

NELSON DESIGN
3-5 Barrett Street
Second Floor
London
W1U 1AY
Tel: 020 7935 8600

Client

GIRAFFE CAFE

Job Title

HAMPSTEAD

Drawing Title

PLANNING APPLICATION PP-015403
PROPOSED EXTERNAL ELEVATION

Scale	Date
As Labelled @ A3	13/07/2011

Designed by CN/HCC/JG	Drawn by HCC/JG/NK	Checked by	Approved by
--------------------------	-----------------------	------------	-------------

Autocad File Ref			
------------------	--	--	--

Drawing No	Rev
P5092-Planning 01.1	