


Front Elevation  
Scale 1:50

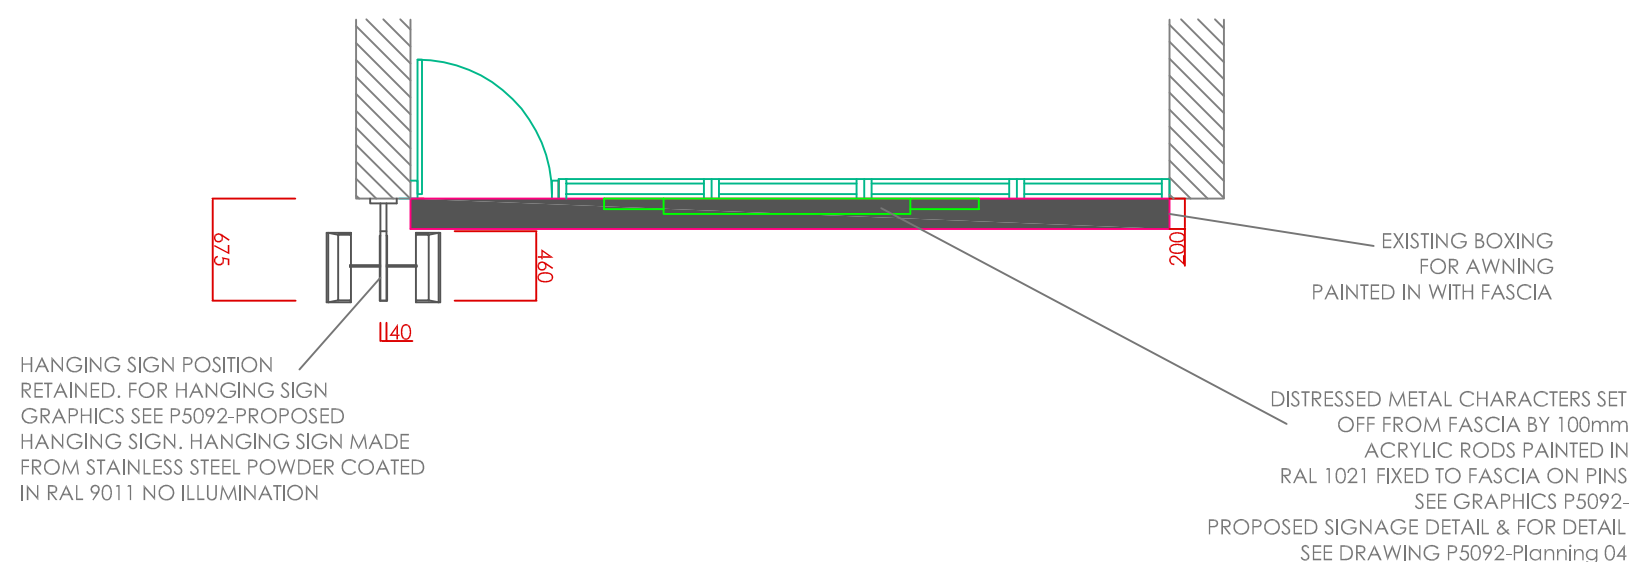

Plan  
Scale 1:50

- Notes:
1. All scaled dimensions are to be confirmed with the Architect / Project Manager.
  2. All notated dimensions are to be taken in preference to the scaled dimensions.
  3. All dimensions must be checked on site before fabrication.
  4. Any errors or omissions must be reported to the Architect / Project Manager.
  5. All rights described in Chapter IV of the Designs and Patents Act 1988 have been generally asserted.
  6. This drawing is not to be produced in part or whole without prior express permission of Nelson Design.
  7. Materials & workmanship shall be to the best of their respective kind and in accordance with all current British Standards & Codes of Practice Statutory Authority & Manufacturers Recommendations/specifications.

14.06.2011	hcc/jg	For Interiors UK	
31.05.2011	hcc/jg	For Planning Application PP-01427510	
Date	R	By	Revisions

NELSON DESIGN  
3-5 Barrett Street  
Second Floor  
London  
W1U 1AY  
Tel: 020 7935 8600

Client  
GIRAFFE CAFE

Job Title  
HAMPSTEAD


Drawing Title  
PLANNING APPLICATION PP-01427510  
PROPOSED EXTERNAL ELEVATION  
AWNING RETRACTED

Scale  
1:50 @ A3  
Date  
14/06/2011

Designed by  
CN/HCC/JG  
Drawn by  
HCC/JG/NK  
Checked by  
Approved by

Autocad File Ref

Drawing No  
P5092-Planning 02.1  
Rev

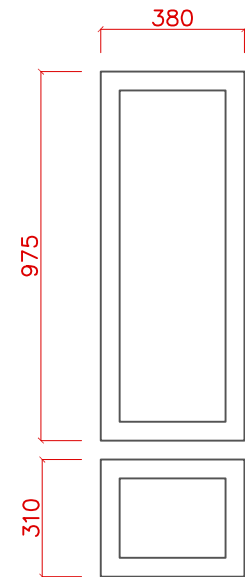

Menu Boxes  
Scale 1:20

HANGING SIGN POSITION  
RETAINED. FOR HANGING SIGN  
GRAPHICS SEE P5092-PROPOSED  
HANGING SIGN. HANGING SIGN MADE  
FROM STAINLESS STEEL POWDER COATED  
IN RAL 9011 NO ILLUMINATION

AWNING IN PAILLE 7560: RAL 1023  
FOR GRAPHICS SEE  
P5092-PROPOSED AWNING DETAIL

MENU BOX RETAINED  
FRAME PAINTED INTO TO  
MATCH EXISTING FASCIA.

Front Elevation  
Scale 1:50

Plan  
Scale 1:50


NEW LINEAR TROUGH LIGHT  
COLOUR TO MATCH FASCIA

DISTRESSED METAL CHARACTERS SET OFF FROM FASCIA BY 100mm  
ACRYLIC RODS PAINTED IN RAL 1021 FIXED TO FASCIA ON PINS  
SEE GRAPHICS P5092-PROPOSED SIGNAGE DETAIL

FASCIA PAINTED IN BLACK  
RAL 9011

VALANCE TO BE  
NOIR 6028-RAL 9011 WITH A 30mm  
TRIM IN PAILLE 7560 RAL: 1023,  
WITH WHITE LETTERING  
SEE GRAPHICS P5092-  
PROPOSED AWNING DETAIL

Changes to the Low Level  
Fixed windows panes and critical  
Stripes bonded to the existing  
rotating windows- see  
Full Planning application PP-01540375

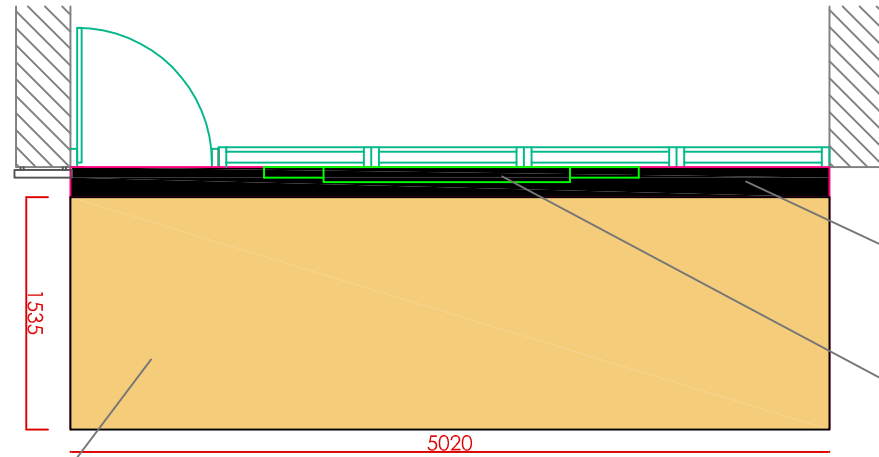

AWNING IN PAILLE 7560: RAL 1023  
FOR GRAPHICS SEE  
P5092-PROPOSED AWNING DETAIL

EXISTING BOXING  
FOR AWNING  
PAINTED IN WITH FASCIA

DISTRESSED METAL CHARACTERS SET  
OFF FROM FASCIA BY 100mm  
ACRYLIC RODS PAINTED IN  
RAL 1021 FIXED TO FASCIA ON PINS  
SEE GRAPHICS P5092-  
PROPOSED SIGNAGE DETAIL & FOR DETAIL  
SEE DRAWING P5092-Planning 04

- Notes:
1. All scaled dimensions are to be confirmed with the Architect / Project Manager.
  2. All notated dimensions are to be taken in preference to the scaled dimensions.
  3. All dimensions must be checked on site before fabrication.
  4. Any errors or omissions must be reported to the Architect / Project Manager.
  5. All rights described in Chapter IV of the Designs and Patents Act 1988 have been generally asserted.
  6. This drawing is not to be produced in part or whole without prior express permission of Nelson Design.
  7. Materials & workmanship shall be to the best of their respective kind and in accordance with all current British Standards & Codes of Practice Statutory Authority & Manufacturers Recommendations/specifications.

22.07.2011	hcc	For Camden Council-Revised Drawings.
14.06.2011	hcc/hk	For Interiors UK
31.05.2011	hcc/hk	For Planning Application PP-01427510
Date	R	By Revisions

NELSON DESIGN  
3-5 Barrett Street  
Second Floor  
London  
W1U 1AY  
Tel: 020 7935 8600

Client			
GIRAFFE CAFE			
Job Title			
HAMPSTEAD			
Drawing Title			
PLANNING APPLICATION PP-01427510 PROPOSED EXTERNAL ELEVATION AWNING DEPLOYED			
Scale		Date	
1:50 @ A3		22/07/2011	
Designed by	Drawn by	Checked by	Approved by
CN/HCC/JG	HCC/JG/NK		
Autocad File Ref			
Drawing No		Rev	
P5092-Planning 02			