



JOB NO.	DRAWING NO.	REVISION
09 02	38	


This Drawing is subject to copyright. Figured dimensions to be read in preference to scaled. All dimensions and conditions to be verified on site before proceeding.

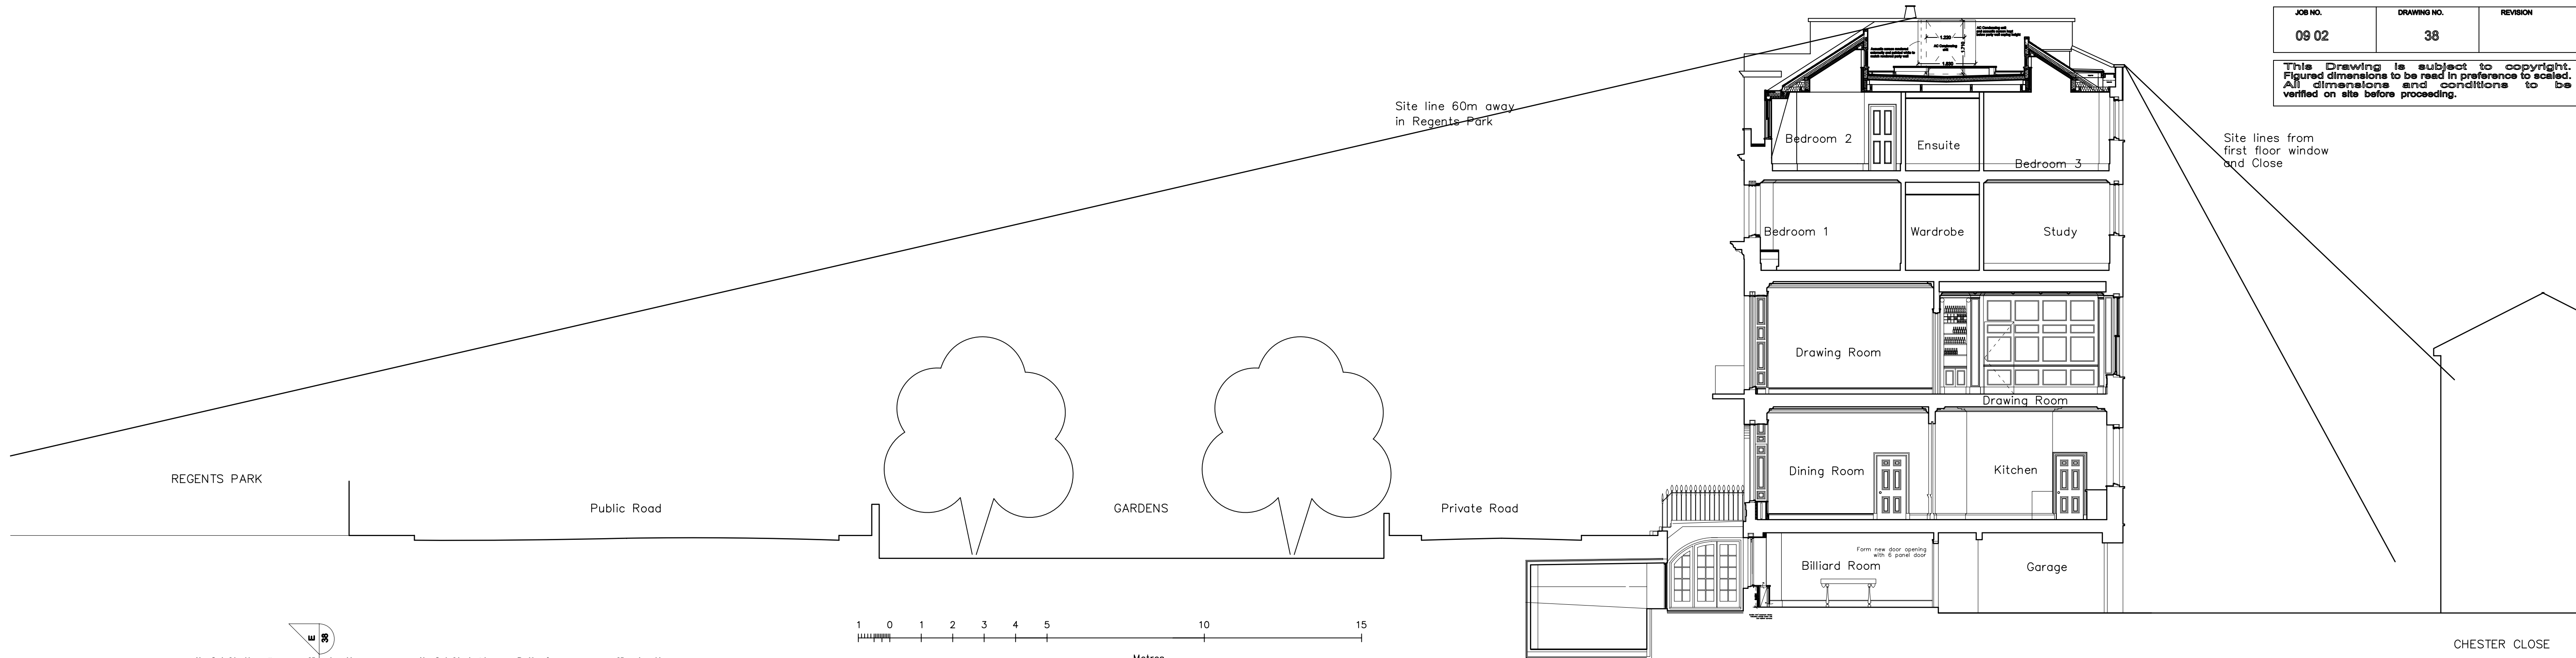

SECTION E - E  
Scale 1/100

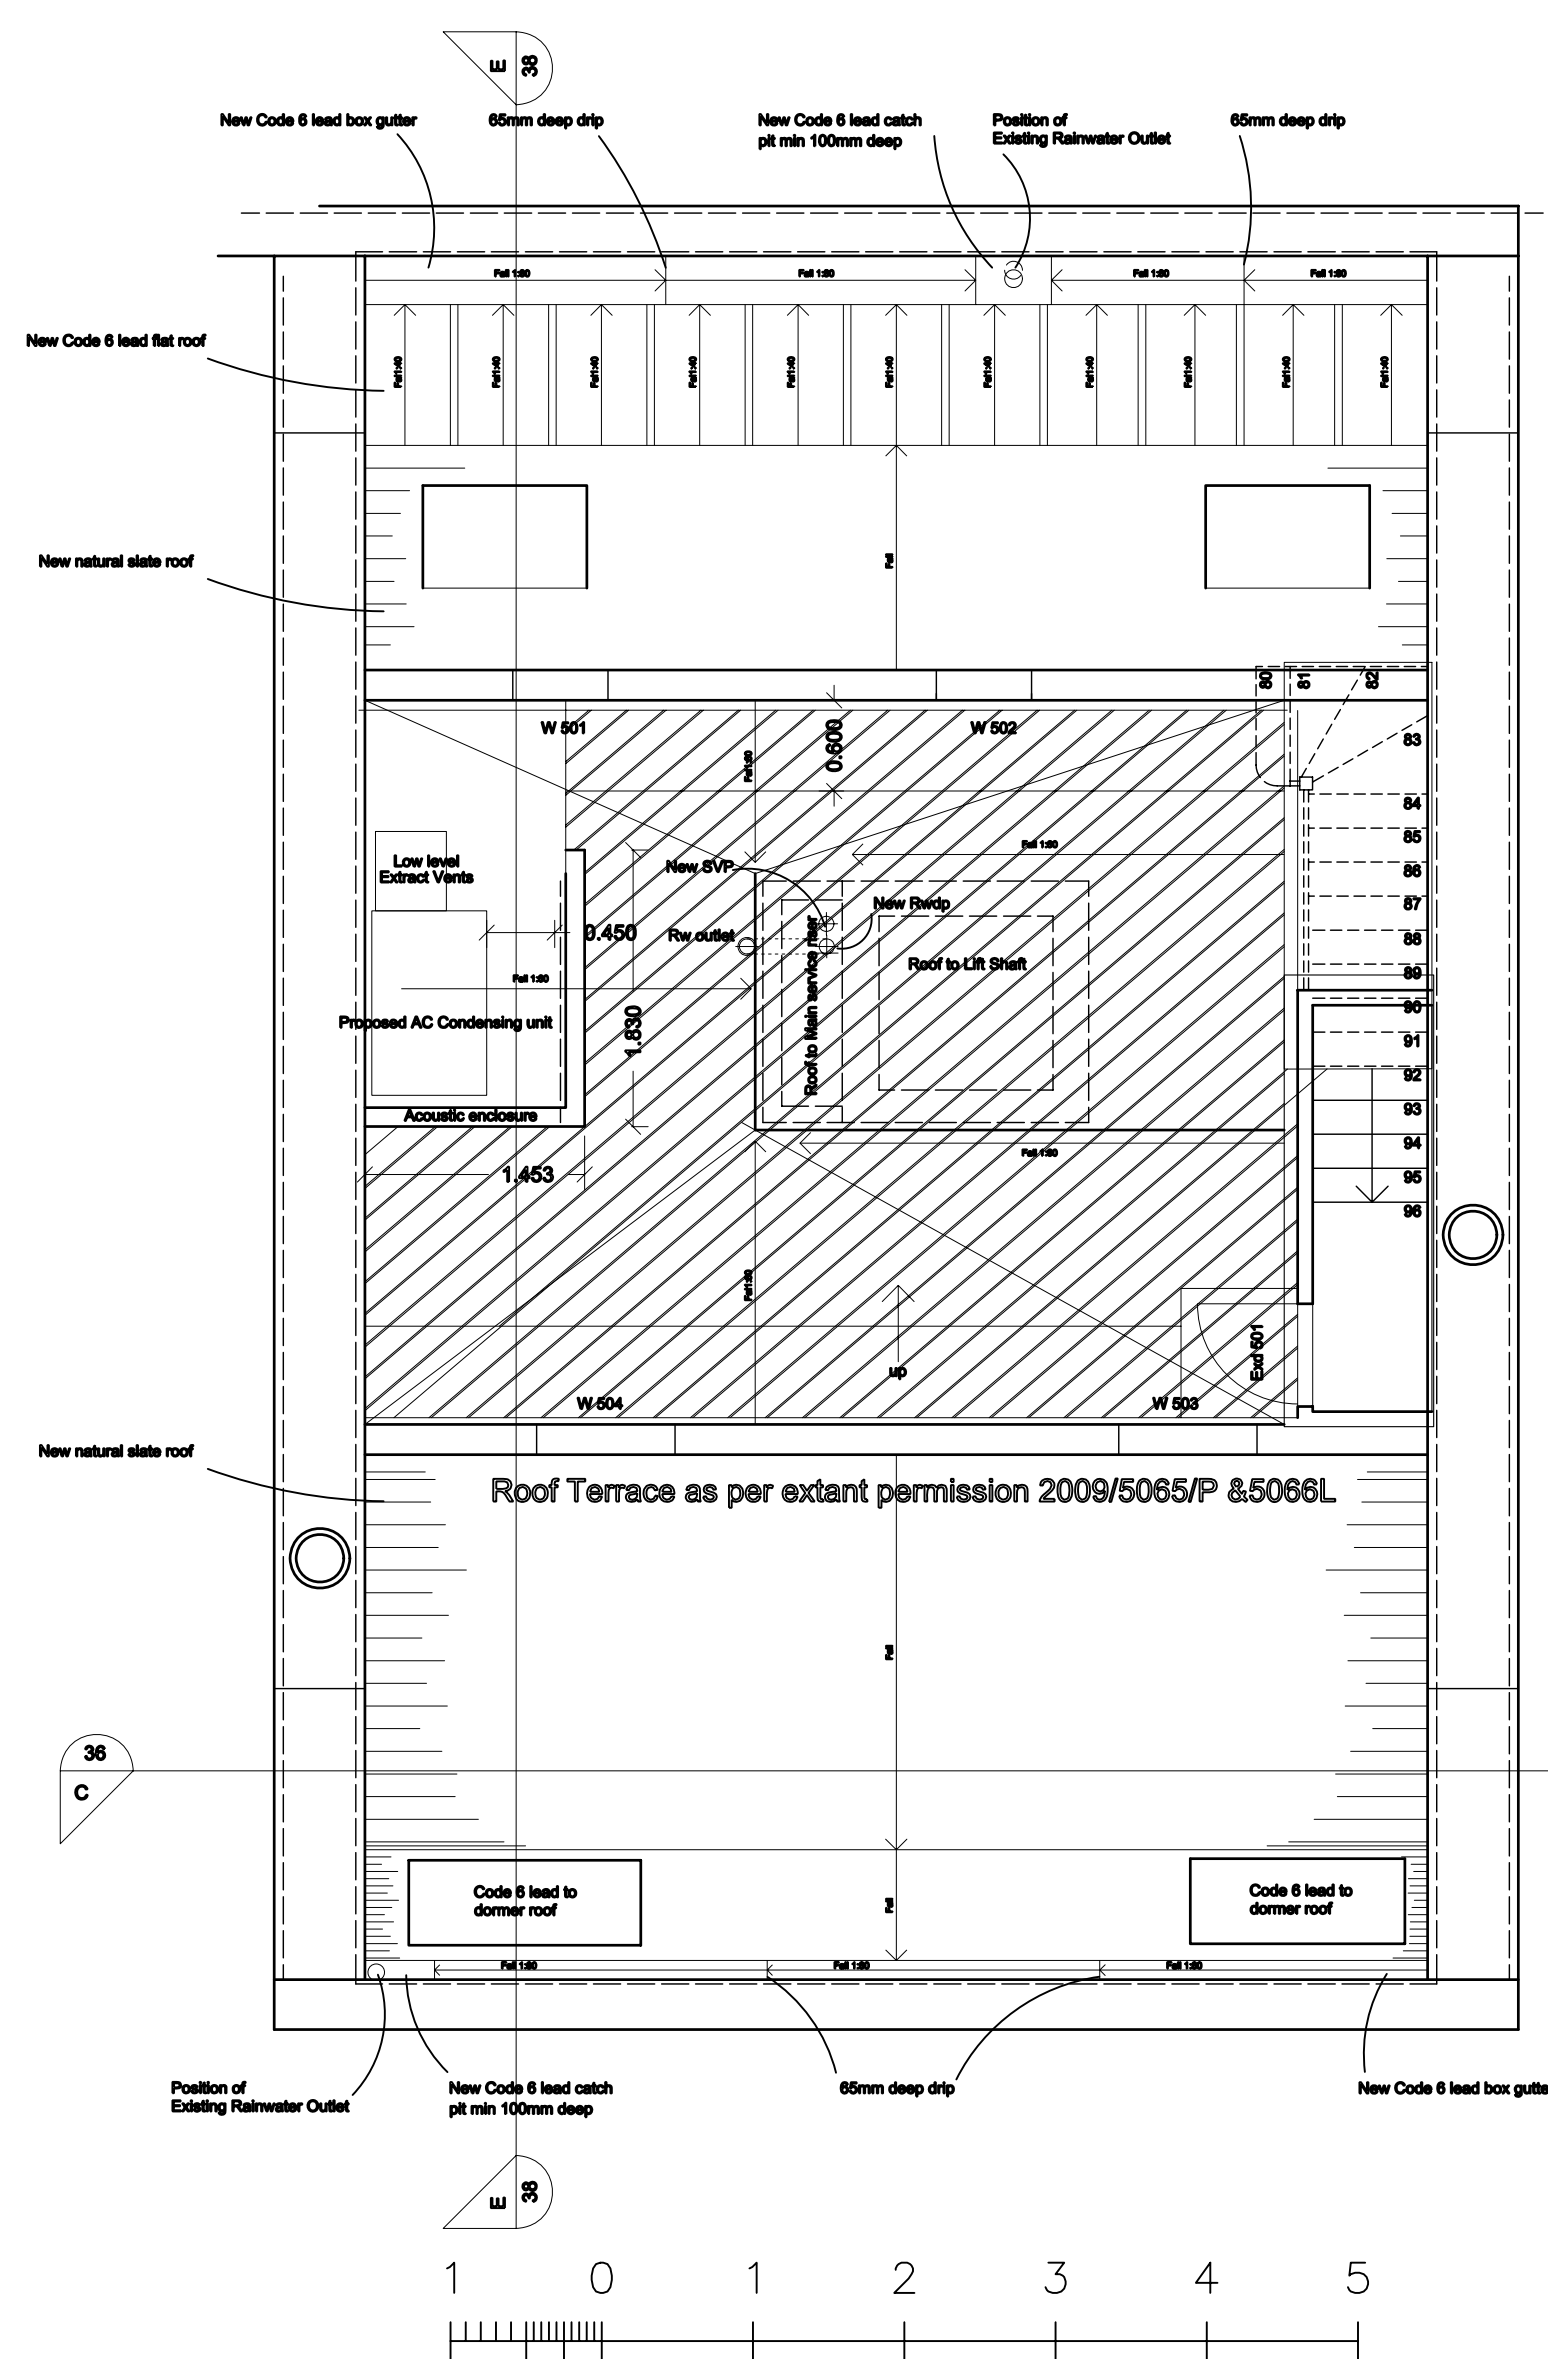

Metres  
Roof Plan  
Scale 1/50

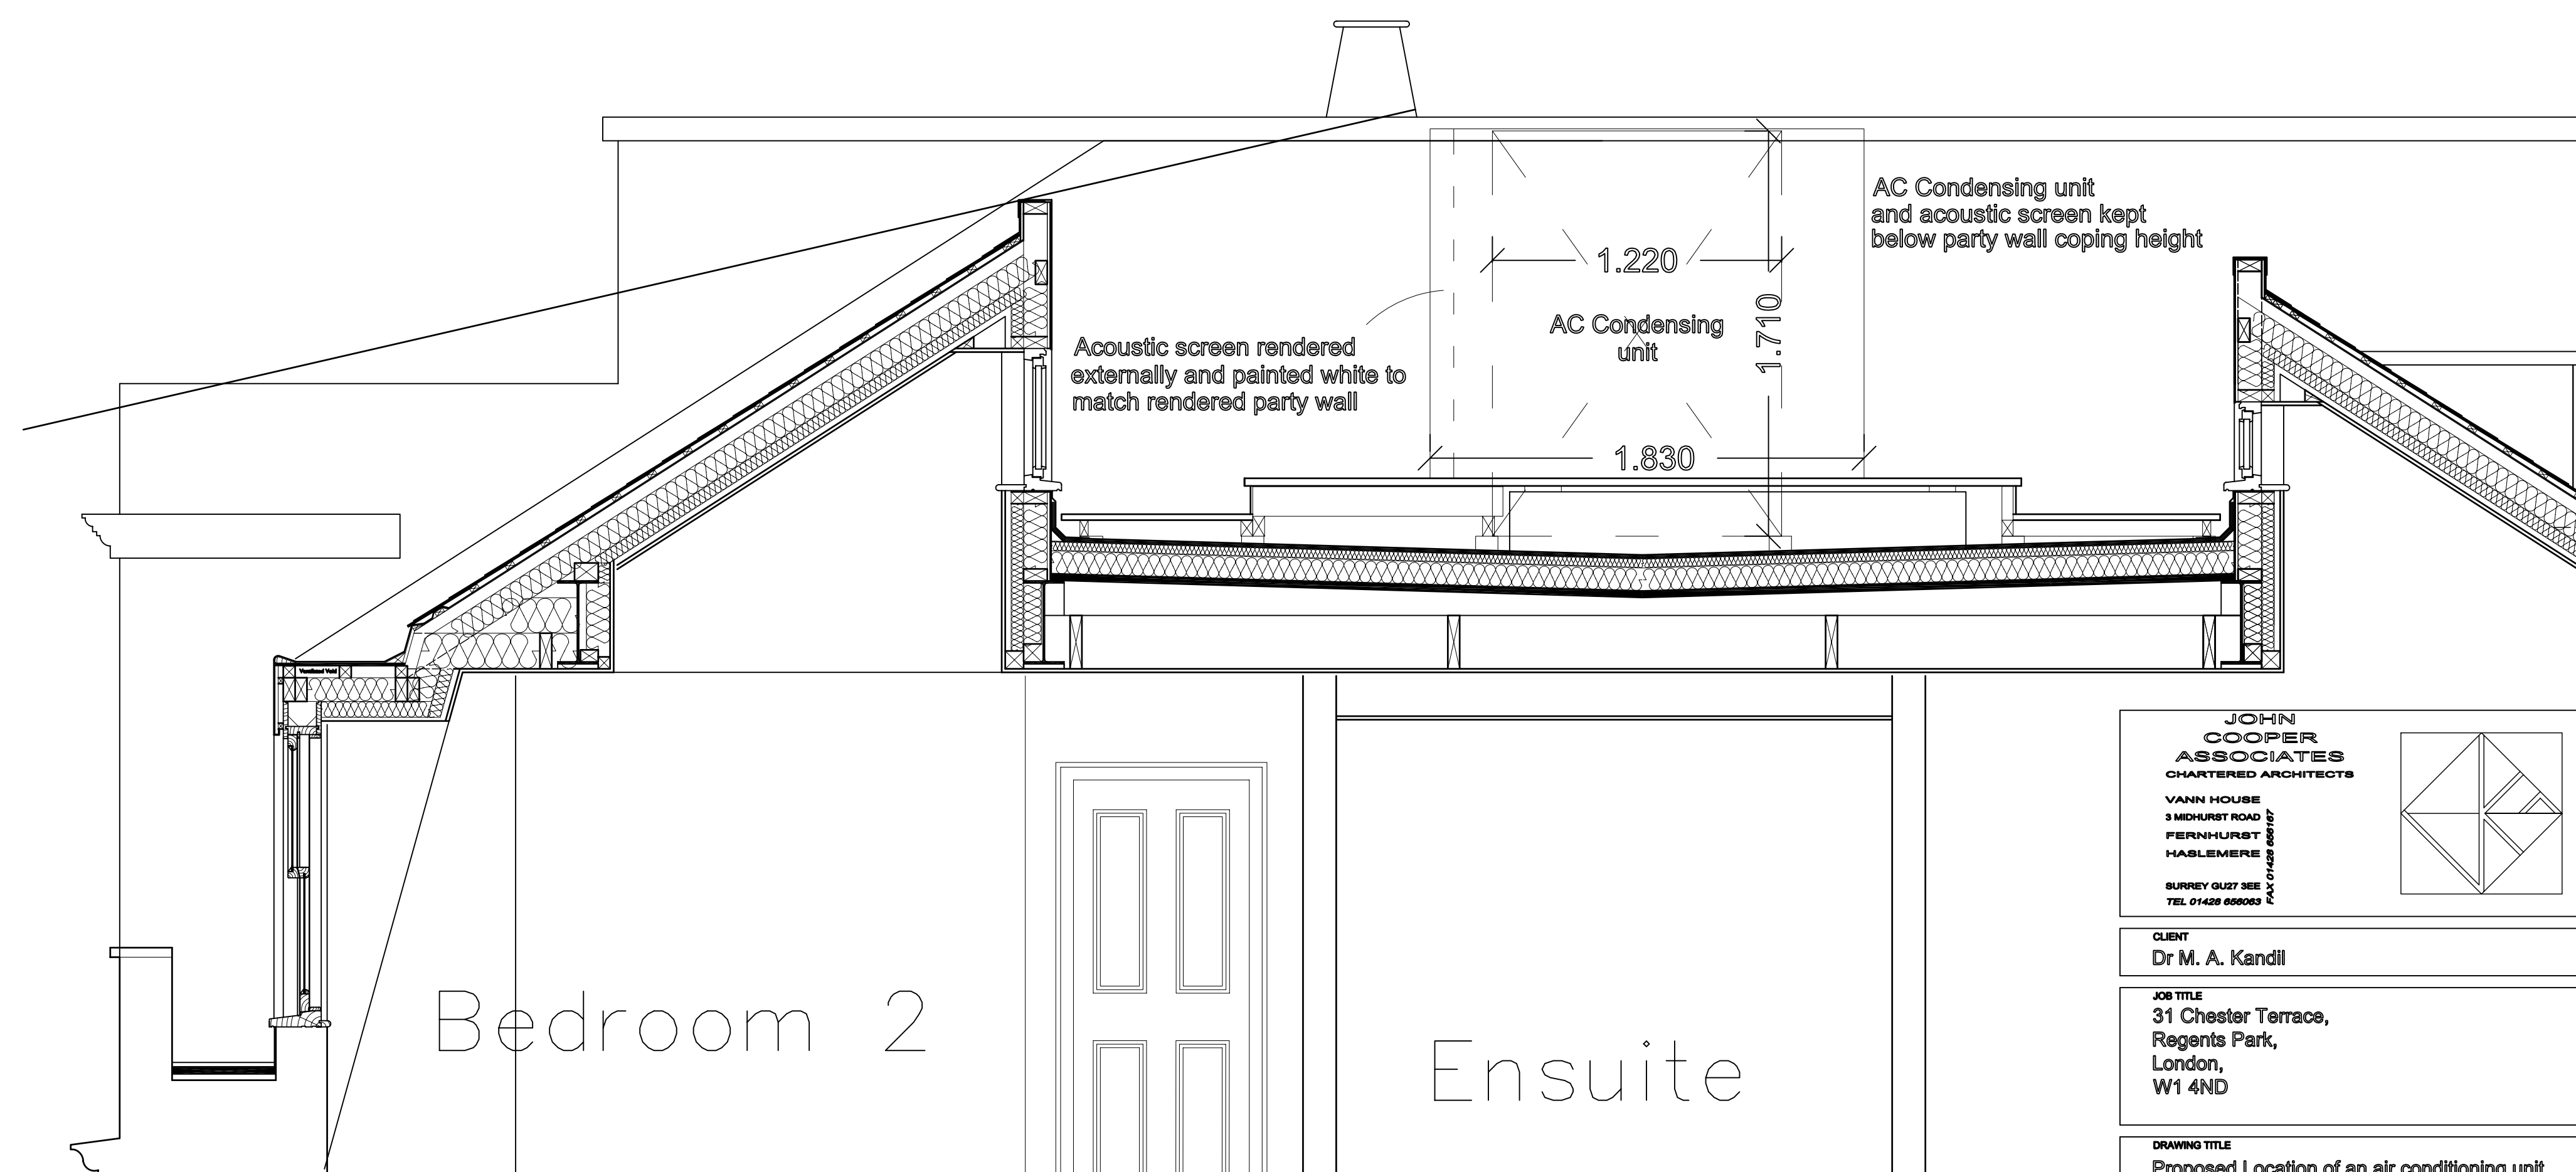

Part Section E - E  
Scale 1/20

**JOHN COOPER ASSOCIATES**  
CHARTERED ARCHITECTS

VANN HOUSE  
3 MIDHURST ROAD  
FERNHURST  
HABLEMBERE  
SURREY GU27 3BE  
TEL: 01428 650653

CLIENT  
Dr M. A. Kandil

JOB TITLE  
31 Chester Terrace,  
Regents Park,  
London,  
W1 4ND

DRAWING TITLE  
Proposed Location of an air conditioning unit  
Section E - E @ 1/100  
Section E - E @ 1/50  
Roof Plan

DATE	SCALE	DRAWN BY
June 11	1/100 @ A1 1/50 @ A1 1/20 @ A1	

JOB NO.	DRAWING NO.	REVISION
09 02	38	