



JOB NO.	DRAWING NO.	REVISION
0902	03	


This Drawing is subject to copyright. Figured dimensions to be read in preference to scaled. All dimensions and conditions to be verified on site before proceeding.

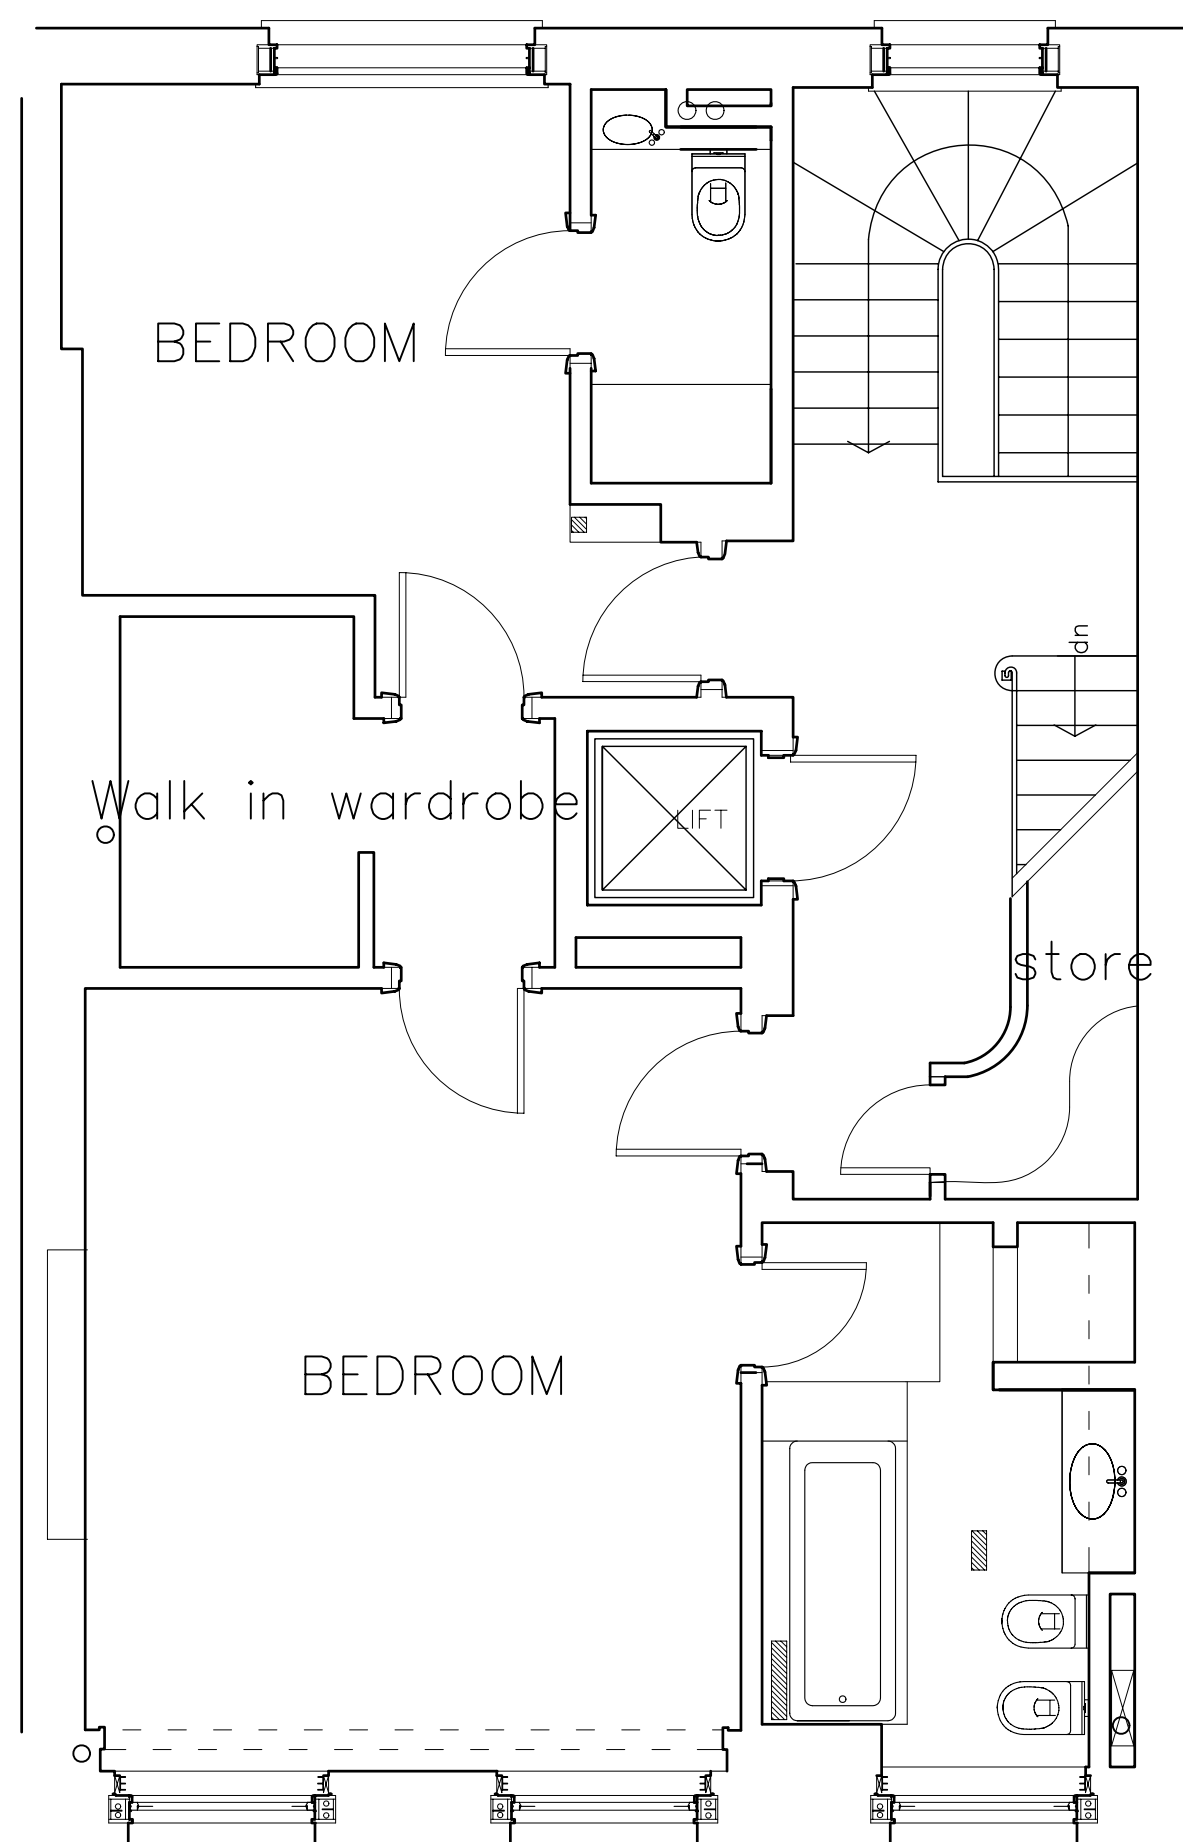



SECOND FLOOR PLAN

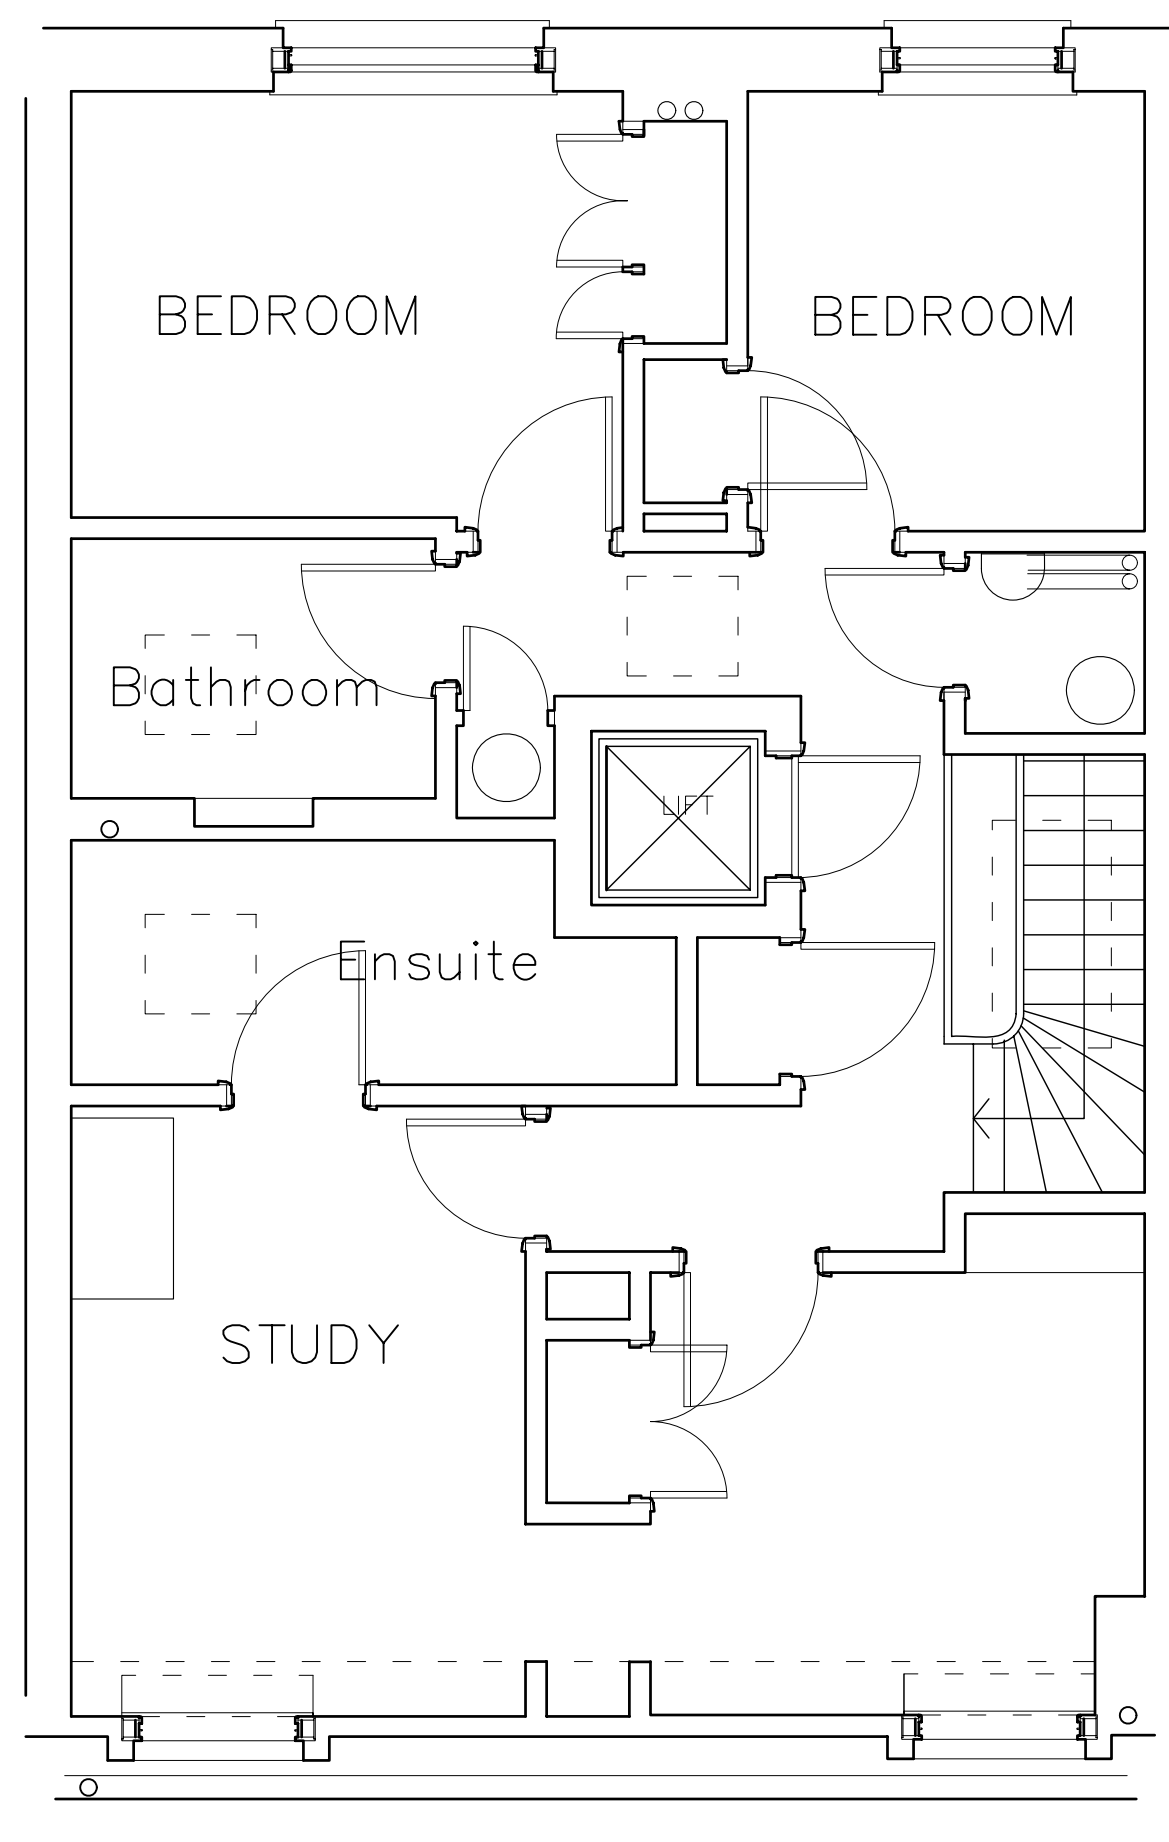


THIRD FLOOR PLAN

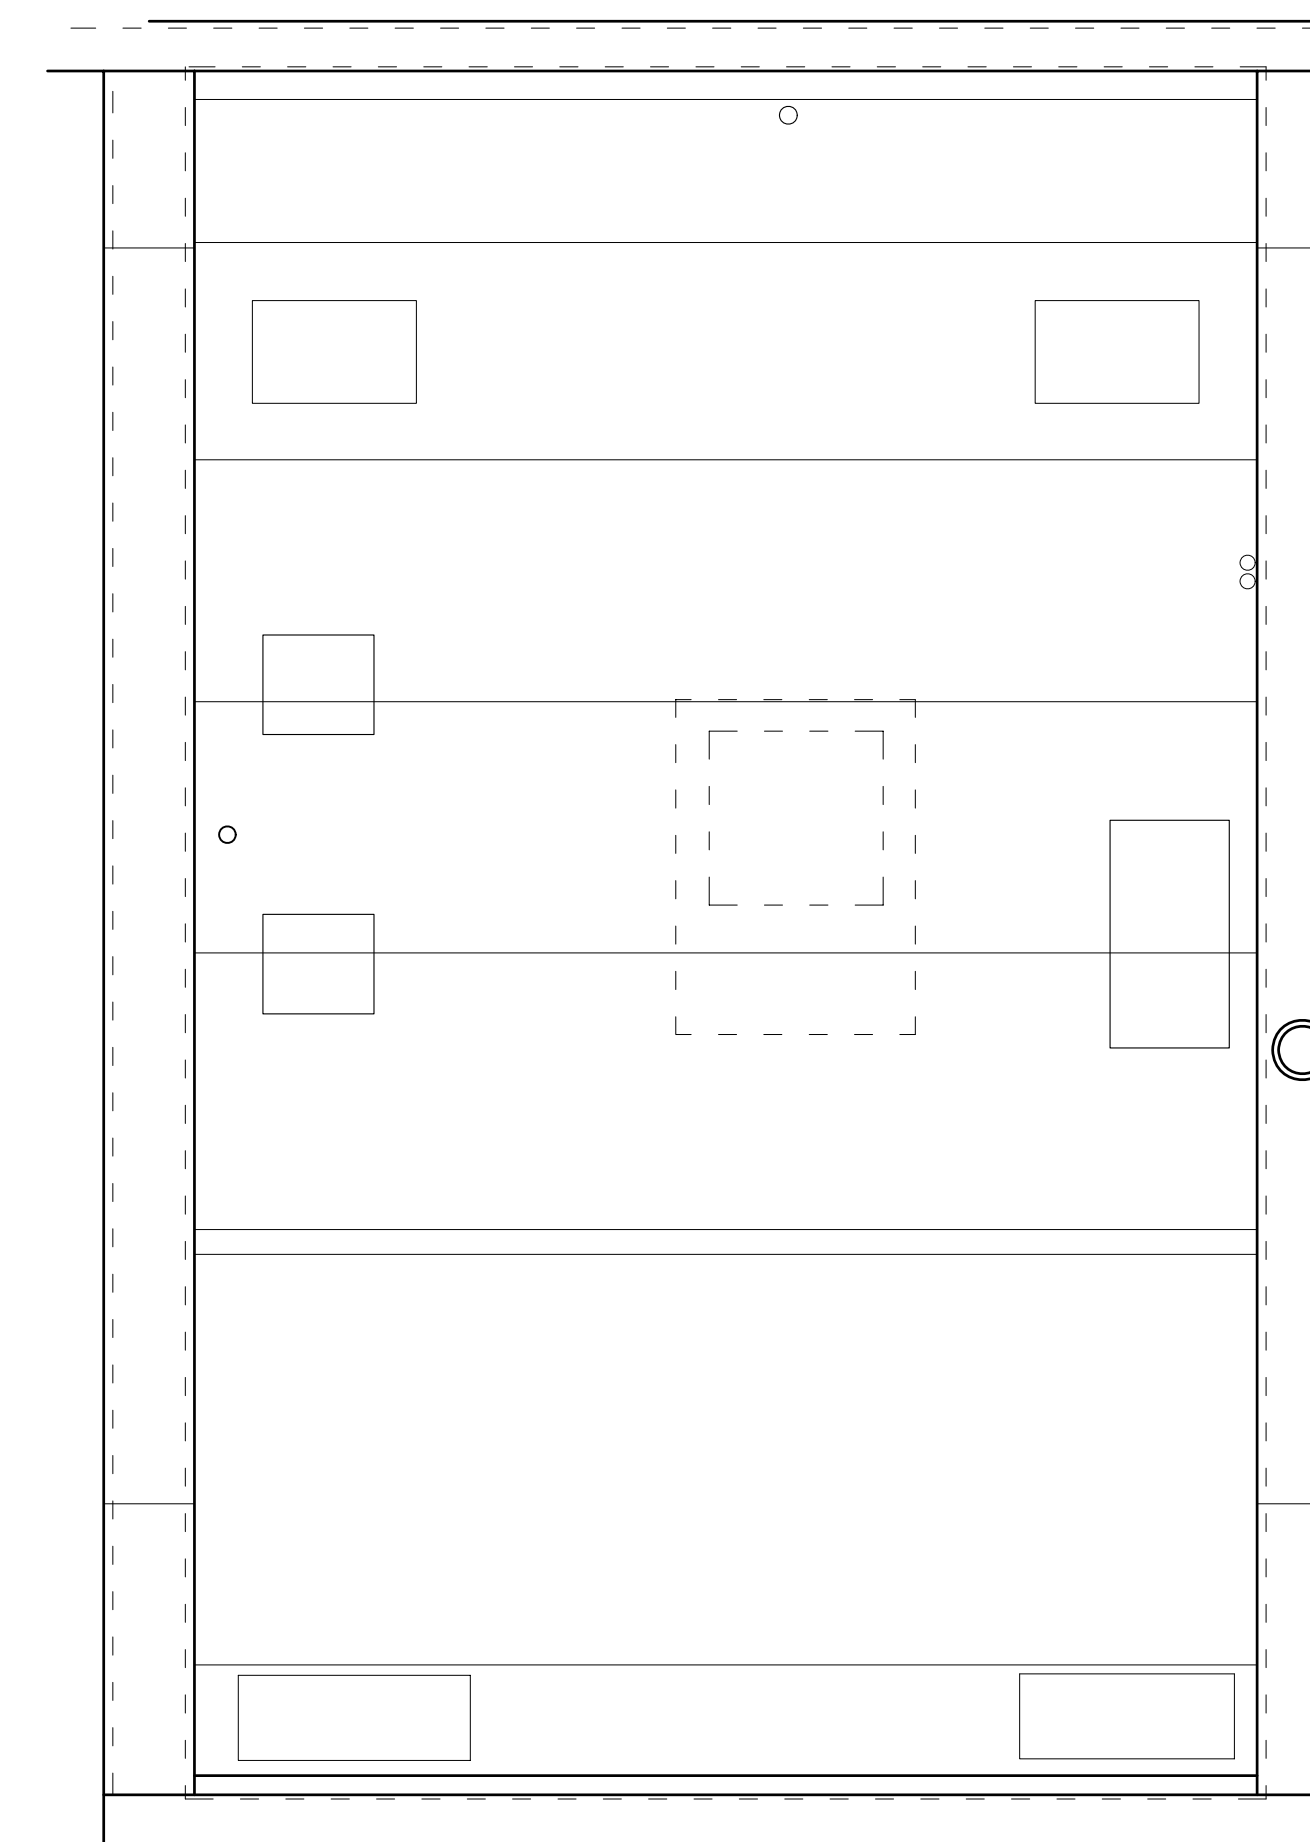

ROOF PLAN

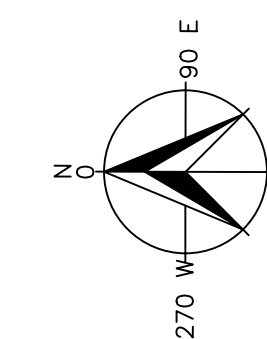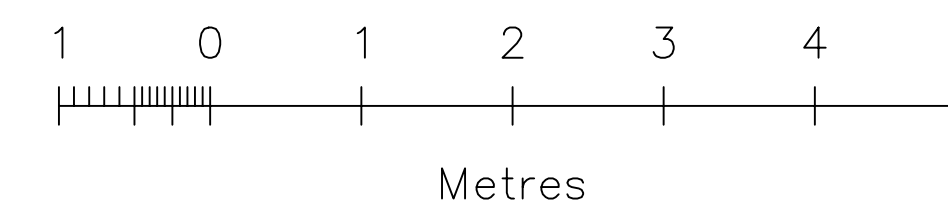

JOHN COOPER ASSOCIATES
CHARTERED ARCHITECTS
YANN HOUSE
3 MIDHURST ROAD
FERNHURST
HASLEMERE
SURREY GU27 3EX
TEL: 07429 656563 FAX: 07429 656567

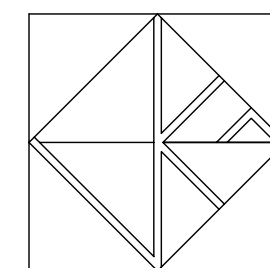

CLIENT
Mr M. A. Kandil

JOB TITLE
31 Chester Terrace,
Regents Park,
London,
W1 4ND

DRAWING TITLE
Second, & Third Floor Plans
Roof Plan
As Existing

DATE	SCALE	DRAWN BY
Feb 09	1: 50 (@ A1)	

JOB NO.	DRAWING NO.	REVISION
0902	03	